
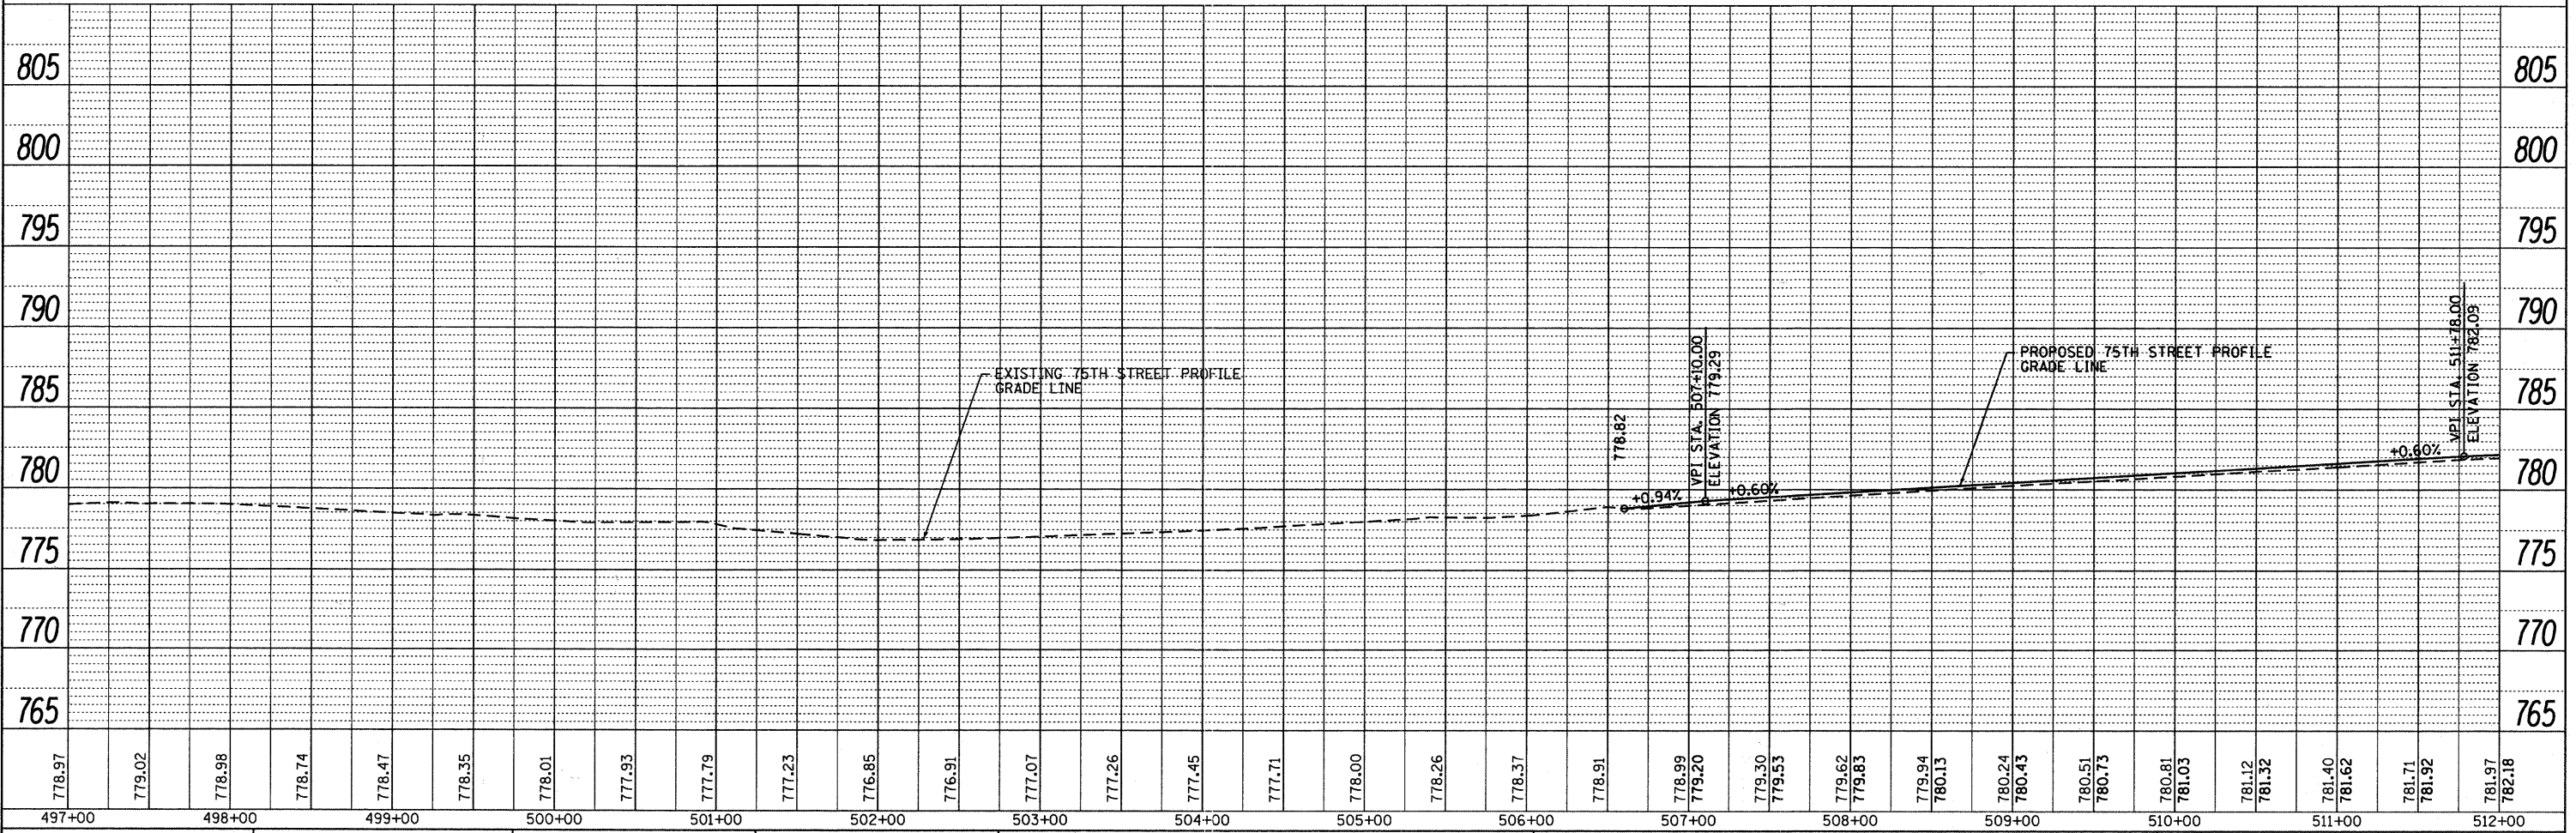


DATE	
BY	
REVISIONS	
NO.	
DATE	
DESCRIPTION	
BY	
DATE	
DESCRIPTION	
BY	
DATE	
DESCRIPTION	

DATE	
BY	
REVISIONS	
NO.	
DATE	
DESCRIPTION	
BY	
DATE	
DESCRIPTION	
BY	
DATE	
DESCRIPTION	

FILE NAME = c:\net\028 75th st.dwg det\engineering\drawings\451-028-01\028-01\p19.dwg

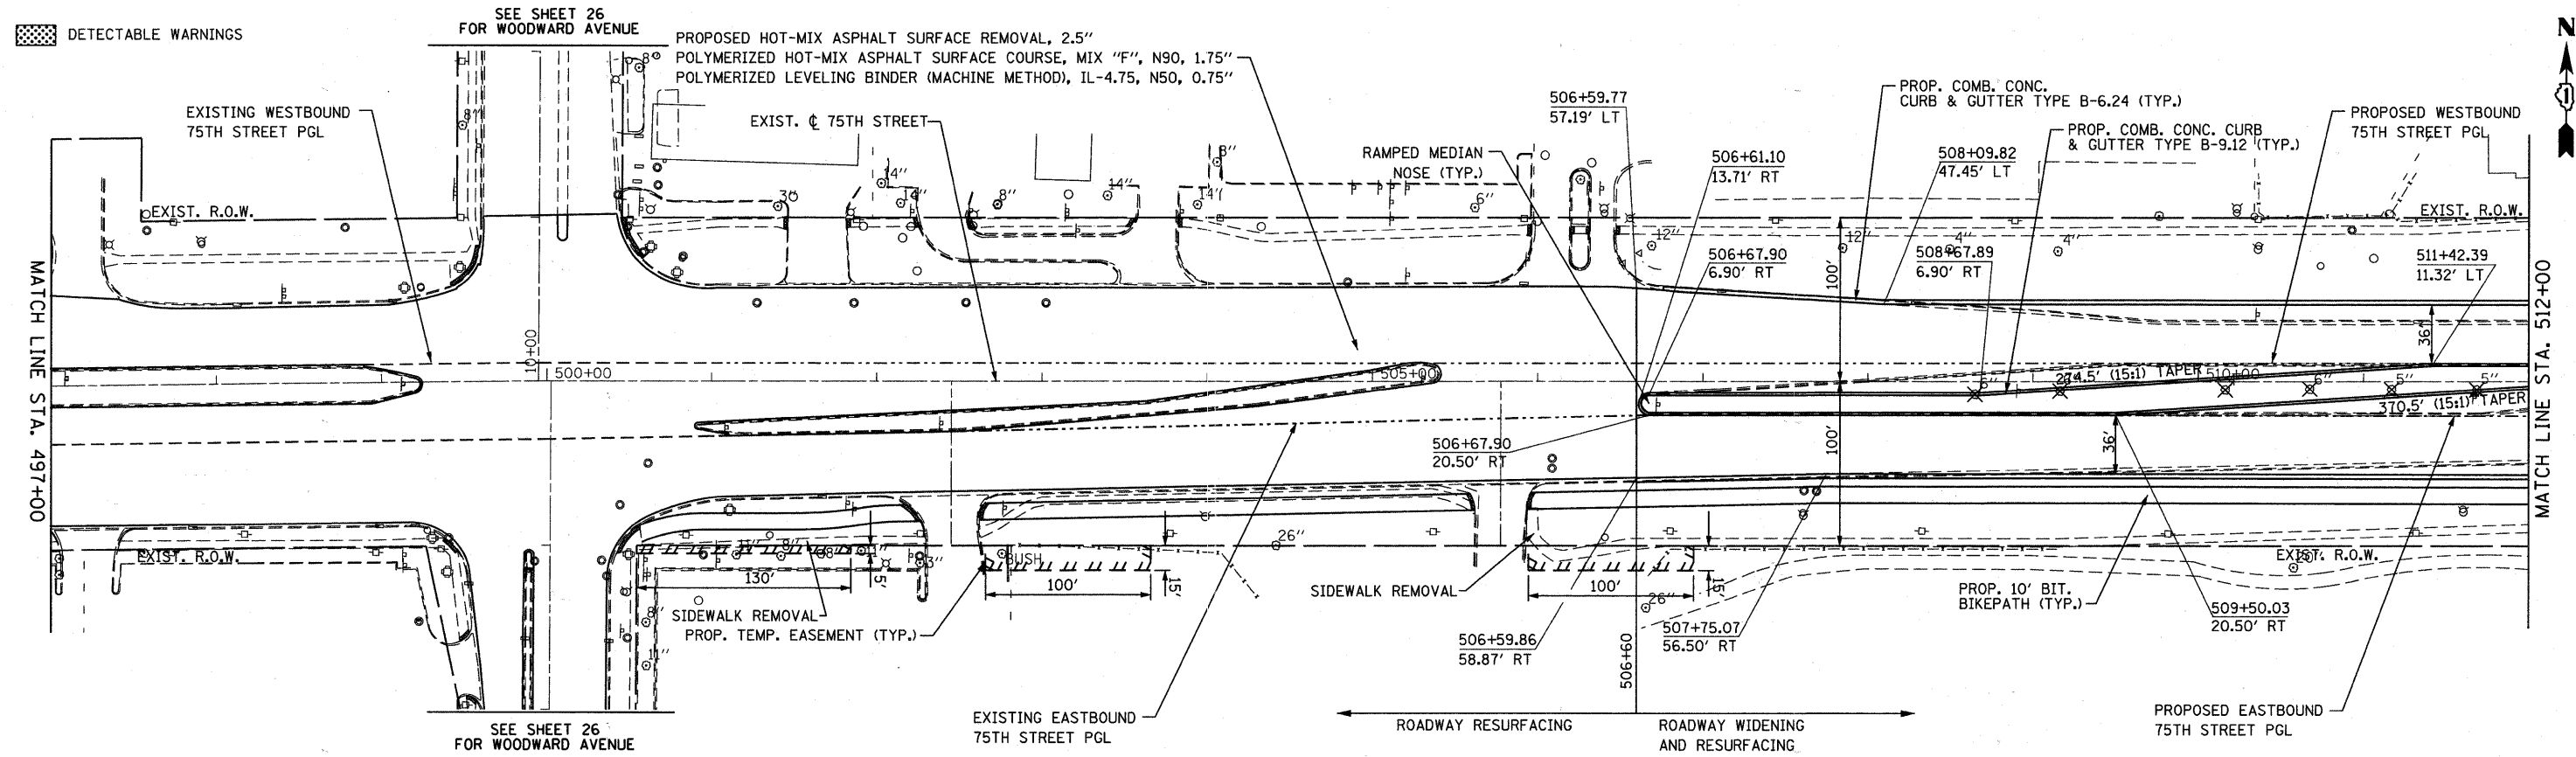

**B** Bollinger, Lach & Associates, Inc.  
ITASCA, ILLINOIS

USER NAME = gellwanger	DESIGNED - GJE	REVISED -
PLOT SCALE = 5/8" = 1' IN.	DRAWN - DC	REVISED -
PLOT DATE = 9/7/2011	CHECKED - JP	REVISED -
	DATE - 09/08/11	REVISED -

**STATE OF ILLINOIS  
DEPARTMENT OF TRANSPORTATION**

**PLAN AND PROFILE  
75TH STREET**

VERT. 1"=5'  
SCALE: HORIZ. 1"=50' SHEET NO. 19 OF 198 SHEETS STA. 497+00 TO STA. 512+00

F.A.P. RTE.	SECTION	COUNTY	TOTAL SHEETS	SHEET NO.
	07-00232-04-WR	DuPAGE	198	19
			CONTRACT NO. 63632	
ILLINOIS FED. AID PROJECT				