



 
 
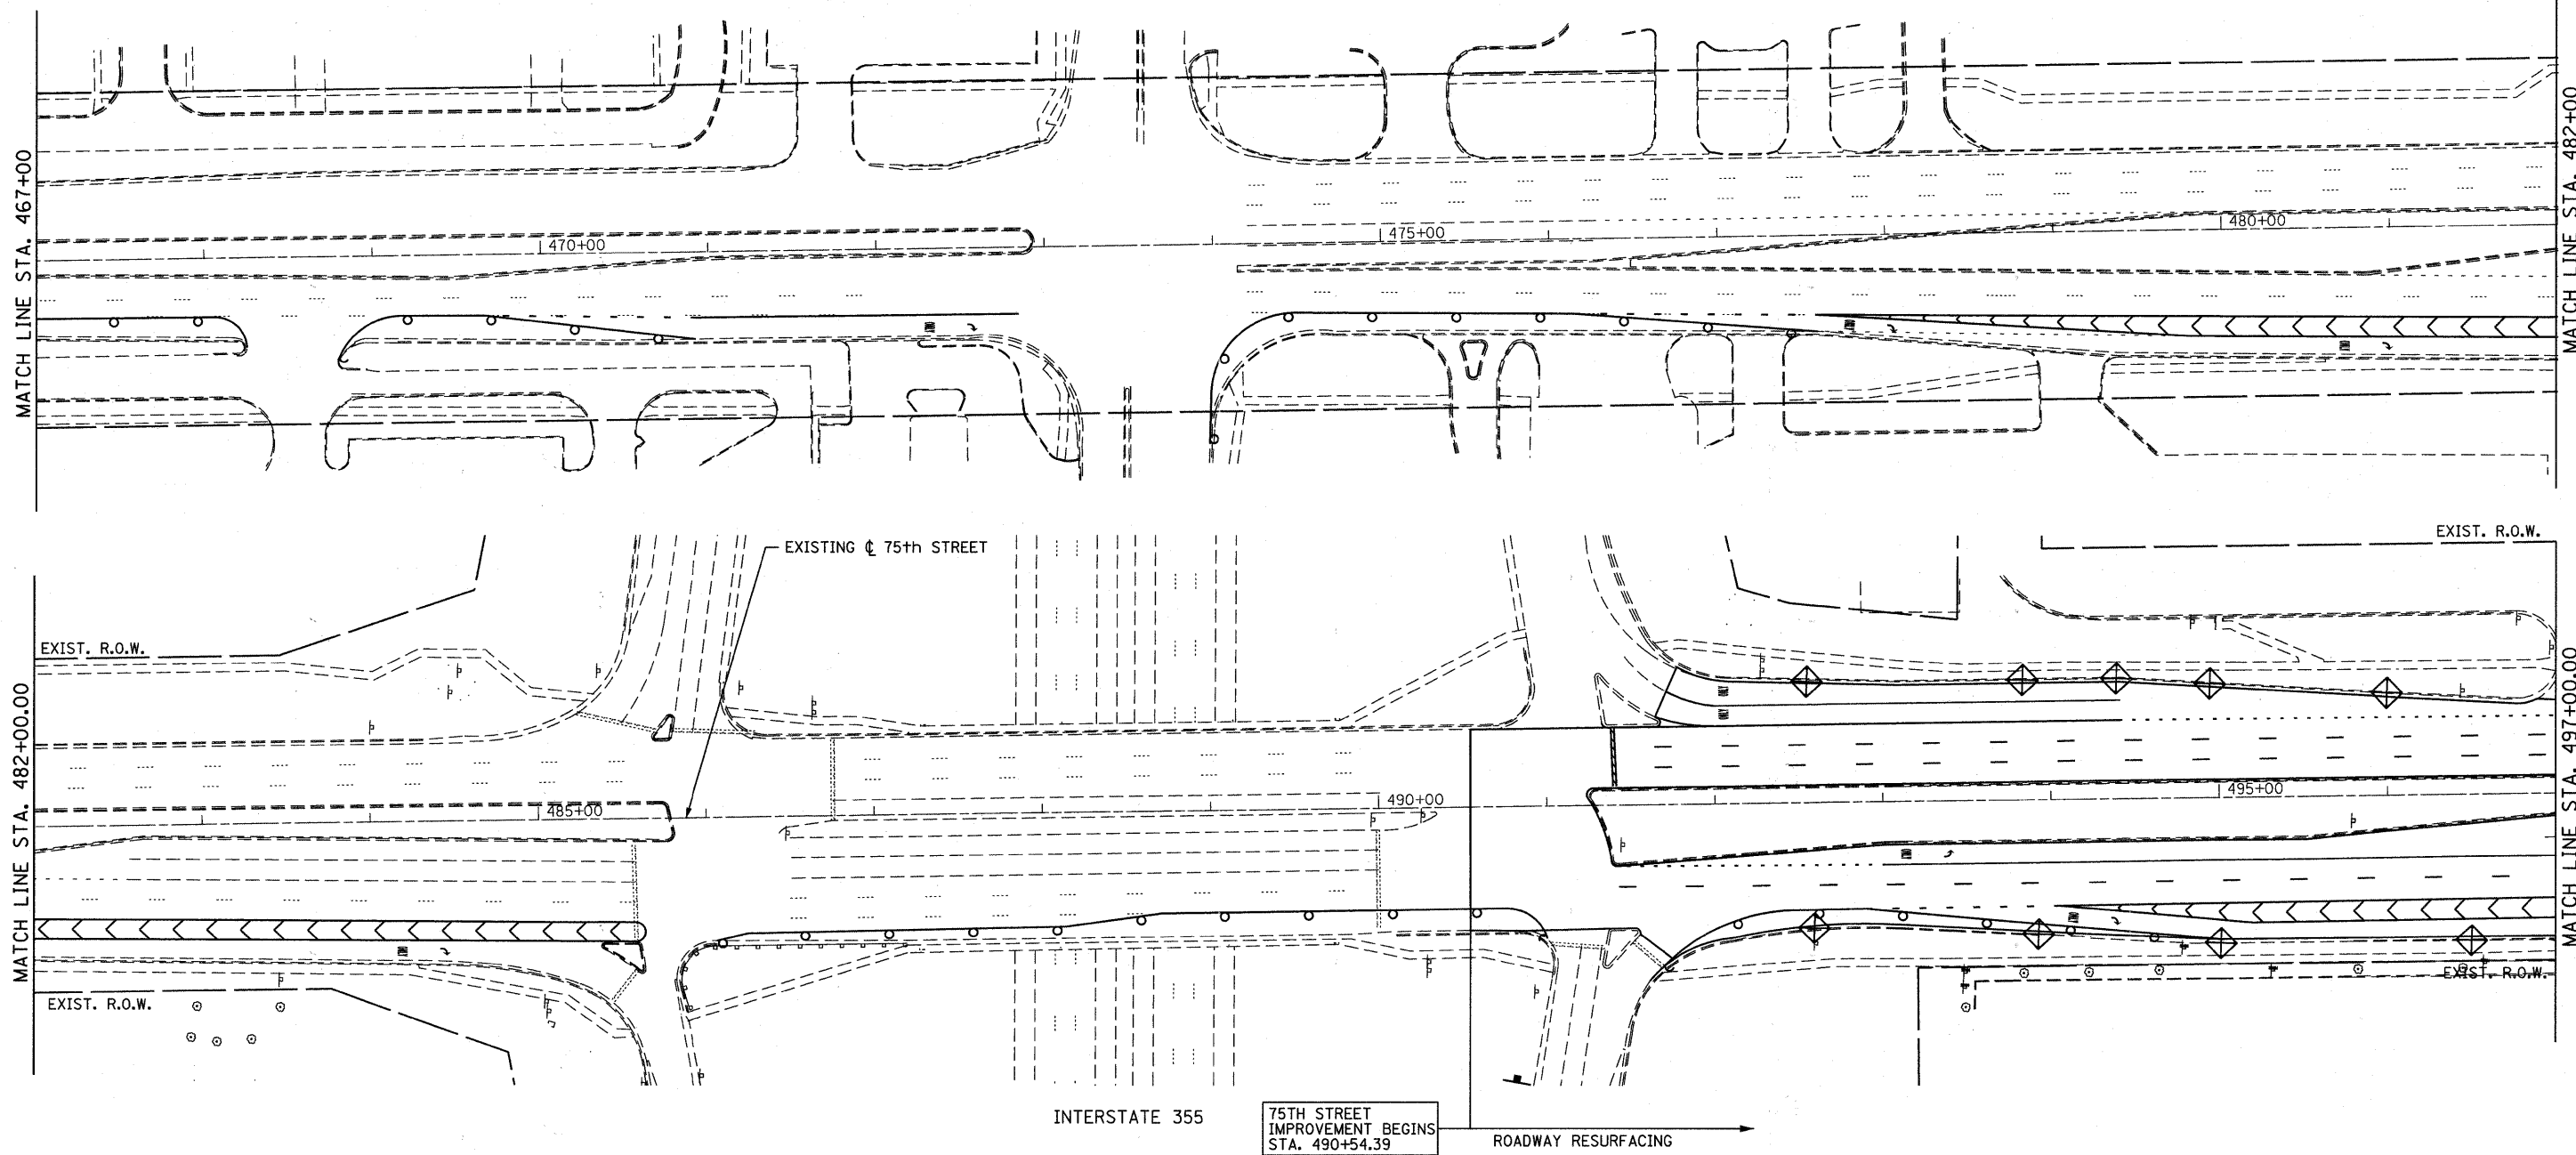


LEGEND

-  DITCH FLOW
-  INLET FILTERS
-  INLET AND PIPE PROTECTION (SEE NOTE)
-  TEMPORARY EROSION CONTROL SEEDING
-  TEMPORARY DITCH CHECK
-  PERIMETER EROSION BARRIER

NOTE: INLET AND PIPE PROTECTION SHALL BE PROVIDED AT ALL CULVERT AND FLARED END SECTION INFLOW AND OUTFALLS.

 

FILE NAME = F:\451-030 75th st dupage dot\engineering\dr-exisng\451-030-ahtr-eros3.lidgn

B Bollinger, Lach & Associates, Inc.
ITASCA, ILLINOIS

USER NAME = gellwenger	DESIGNED - GJE	REVISED -
PLOT SCALE = 50.0000' / IN.	DRAWN - DC	REVISED -
PLOT DATE = 9/7/2011	CHECKED - JP	REVISED -
	DATE - 9/08/11	REVISED -

**STATE OF ILLINOIS
DEPARTMENT OF TRANSPORTATION**

EROSION AND SEDIMENT CONTROL STAGE 3		
SCALE: 1"=50'	SHEET NO. 74 OF 198 SHEETS	STA. 482+00 TO STA. 497+00

F.A.P. RTE. 0369	SECTION 07-00232-04-WR	COUNTY DuPAGE	TOTAL SHEETS 198	SHEET NO. 74
CONTRACT NO. 63632				
ILLINOIS FED. AID PROJECT				