




- ⊙ PROPOSED STORM STRUCTURE
- △ PROPOSED STORM SEWER
- ⊠ EXISTING STRUCTURE TO BE REMOVED
- ⊠ EXISTING STRUCTURE TO BE RECONSTRUCTED
- ⊠ (S) FRAME & LID TO BE ADJUSTED (SPECIAL) IN RESURFACING LIMITS
- ⊠ (W) FRAME & LID TO BE ADJUSTED IN RESURFACING LIMITS STRUCTURE TO BE ADJUSTED IN WIDENING LIMITS


SEE SHEET 84
FOR 75TH STREET
STA. 548+00.00

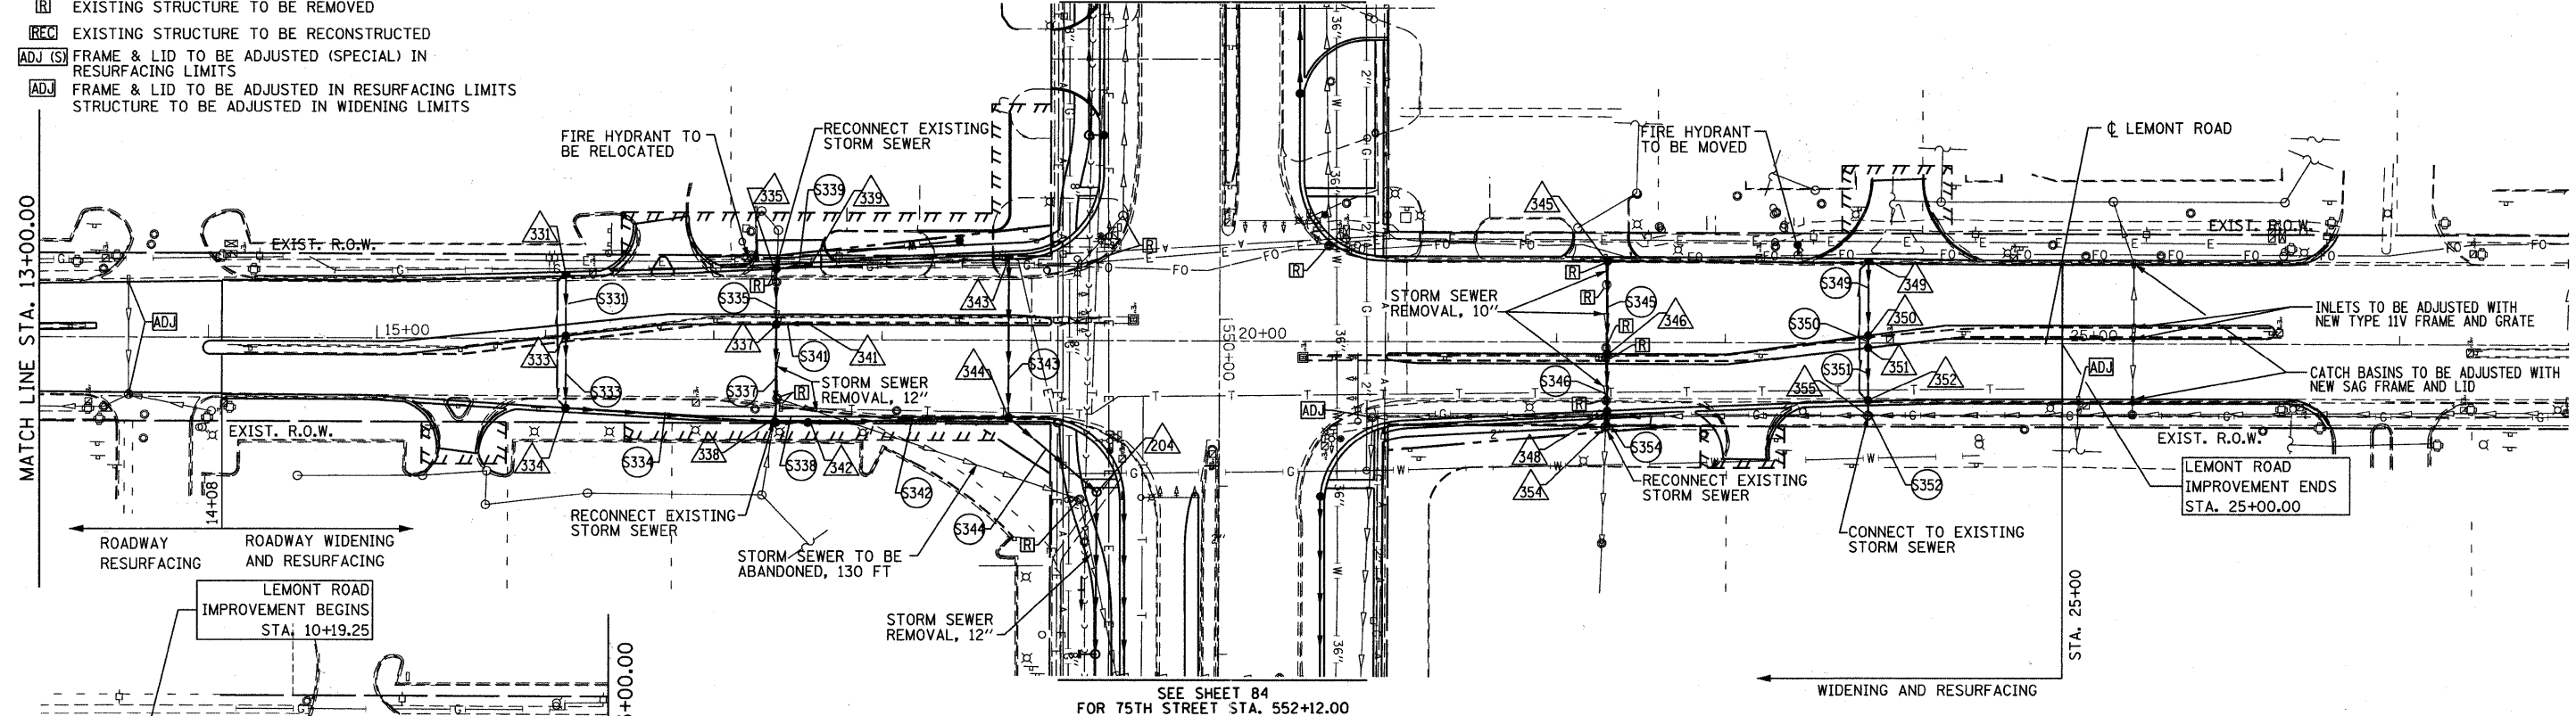

SEE SHEET 84
FOR 75TH STREET
STA. 552+12.00

PLAN	REVIEWED	DATE
	PLOTTED	
	ALIGNED	
	CHECKED	
	NO. _____	
	FILE NAME	

PROFILE	REVIEWED	DATE
	PLOTTED	
	GRADES CHECKED	
	STRUCTURE	
	NOTATIONS CHKD	
	NO. _____	
	FILE NAME	

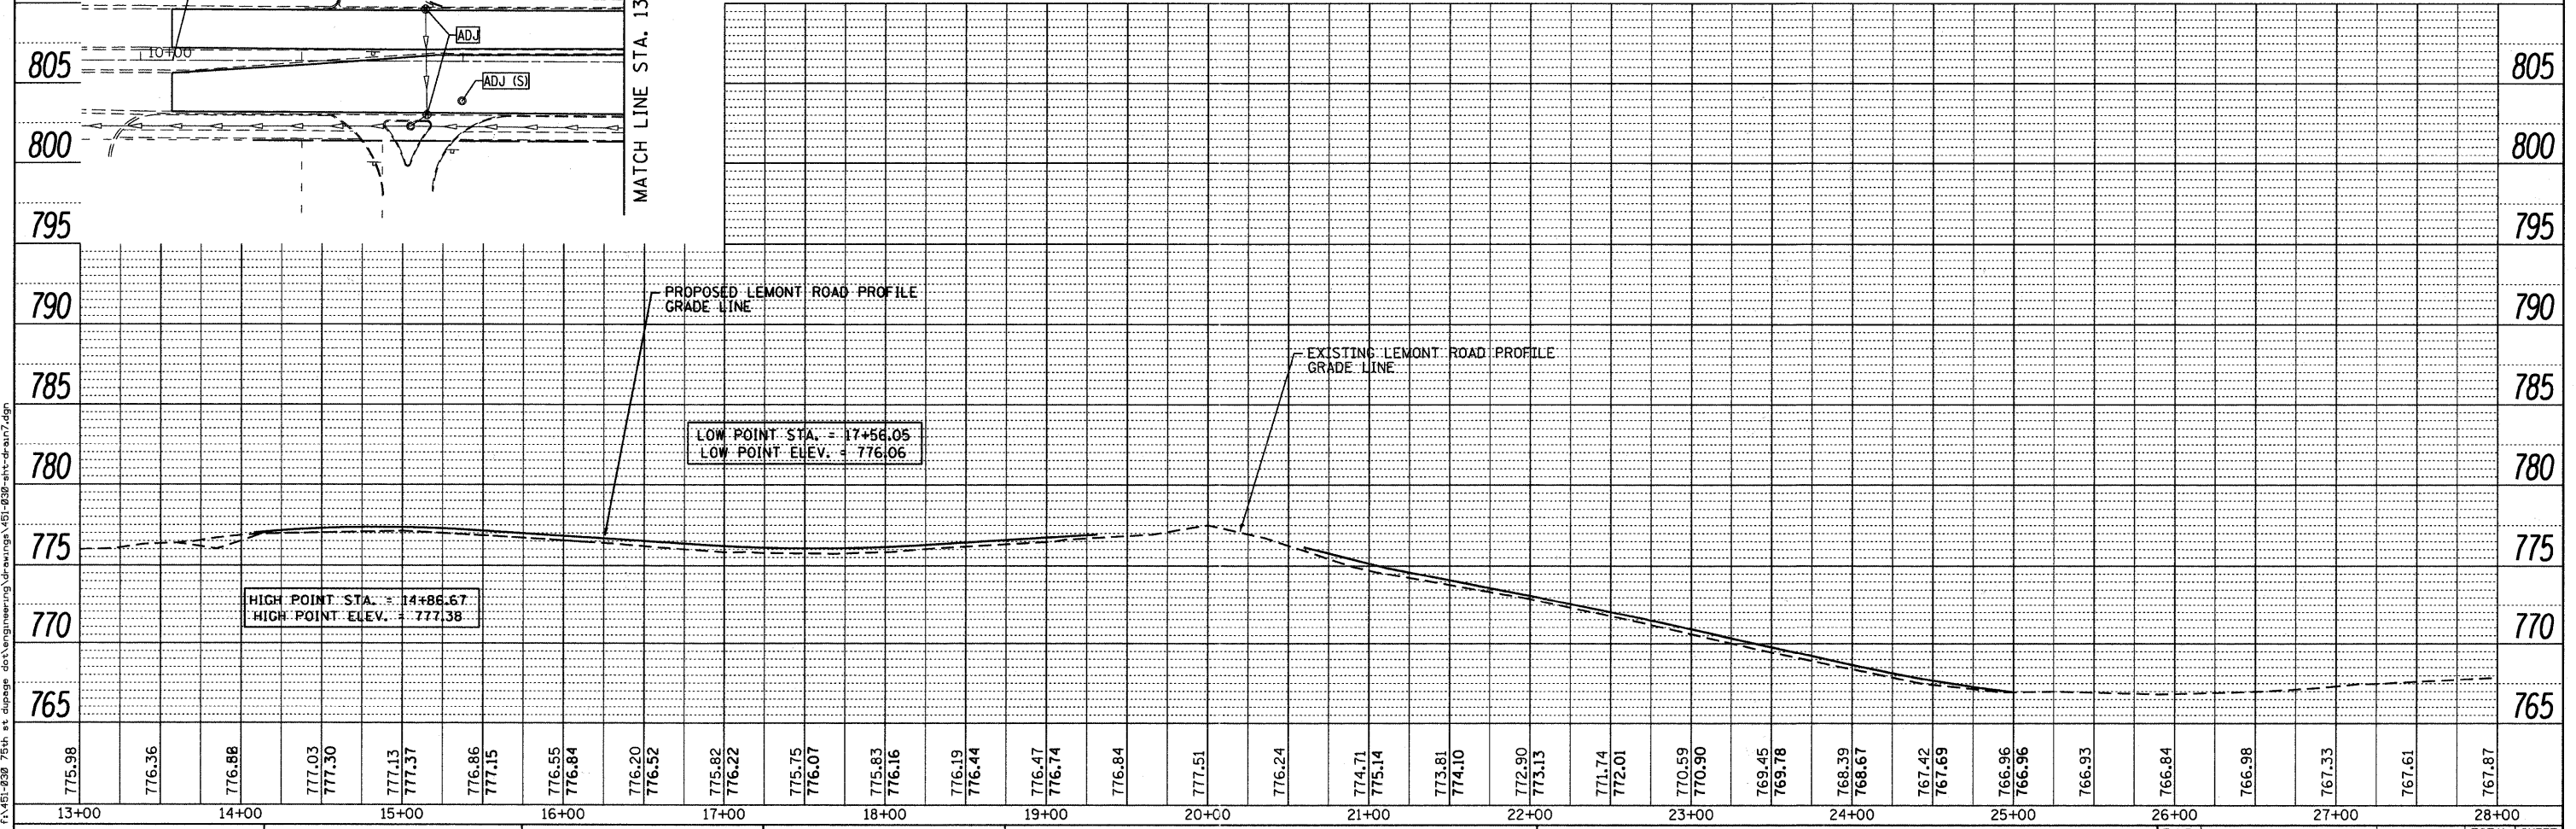

B Bollinger, Lach & Associates, Inc.
ITASCA, ILLINOIS

USER NAME =	gallwanger
DESIGNED -	GJE
DRAWN -	DC
CHECKED -	JP
DATE -	09/08/11
PLOT SCALE =	50.0000' / IN.
PLOT DATE =	9/7/2011

REVISED -	
REVISED -	
REVISED -	
REVISED -	

**STATE OF ILLINOIS
DEPARTMENT OF TRANSPORTATION**

**DRAINAGE AND UTILITY PLAN
LEMONT ROAD**

VERT. 1"=5'
SCALE: HORZ. 1"=50' SHEET NO. 87 OF 198 SHEETS STA. 13+00 TO STA. 28+00

F.A.P. RTE.	SECTION	COUNTY	TOTAL SHEETS	SHEET NO.
	07-00232-04-WR	DuPAGE	198	87
CONTRACT NO. 63632			ILLINOIS FED. AID PROJECT	

FILE NAME = F:\MS1-830 75th st.dwg de\engr\engr\drawings\151-830-01-drain7.dwg