


MATCH LINE SEE GRADING AND DRAINAGE PLAN SHEET 2

MATCH LINE SEE GRADING AND DRAINAGE PLAN SHEET 1

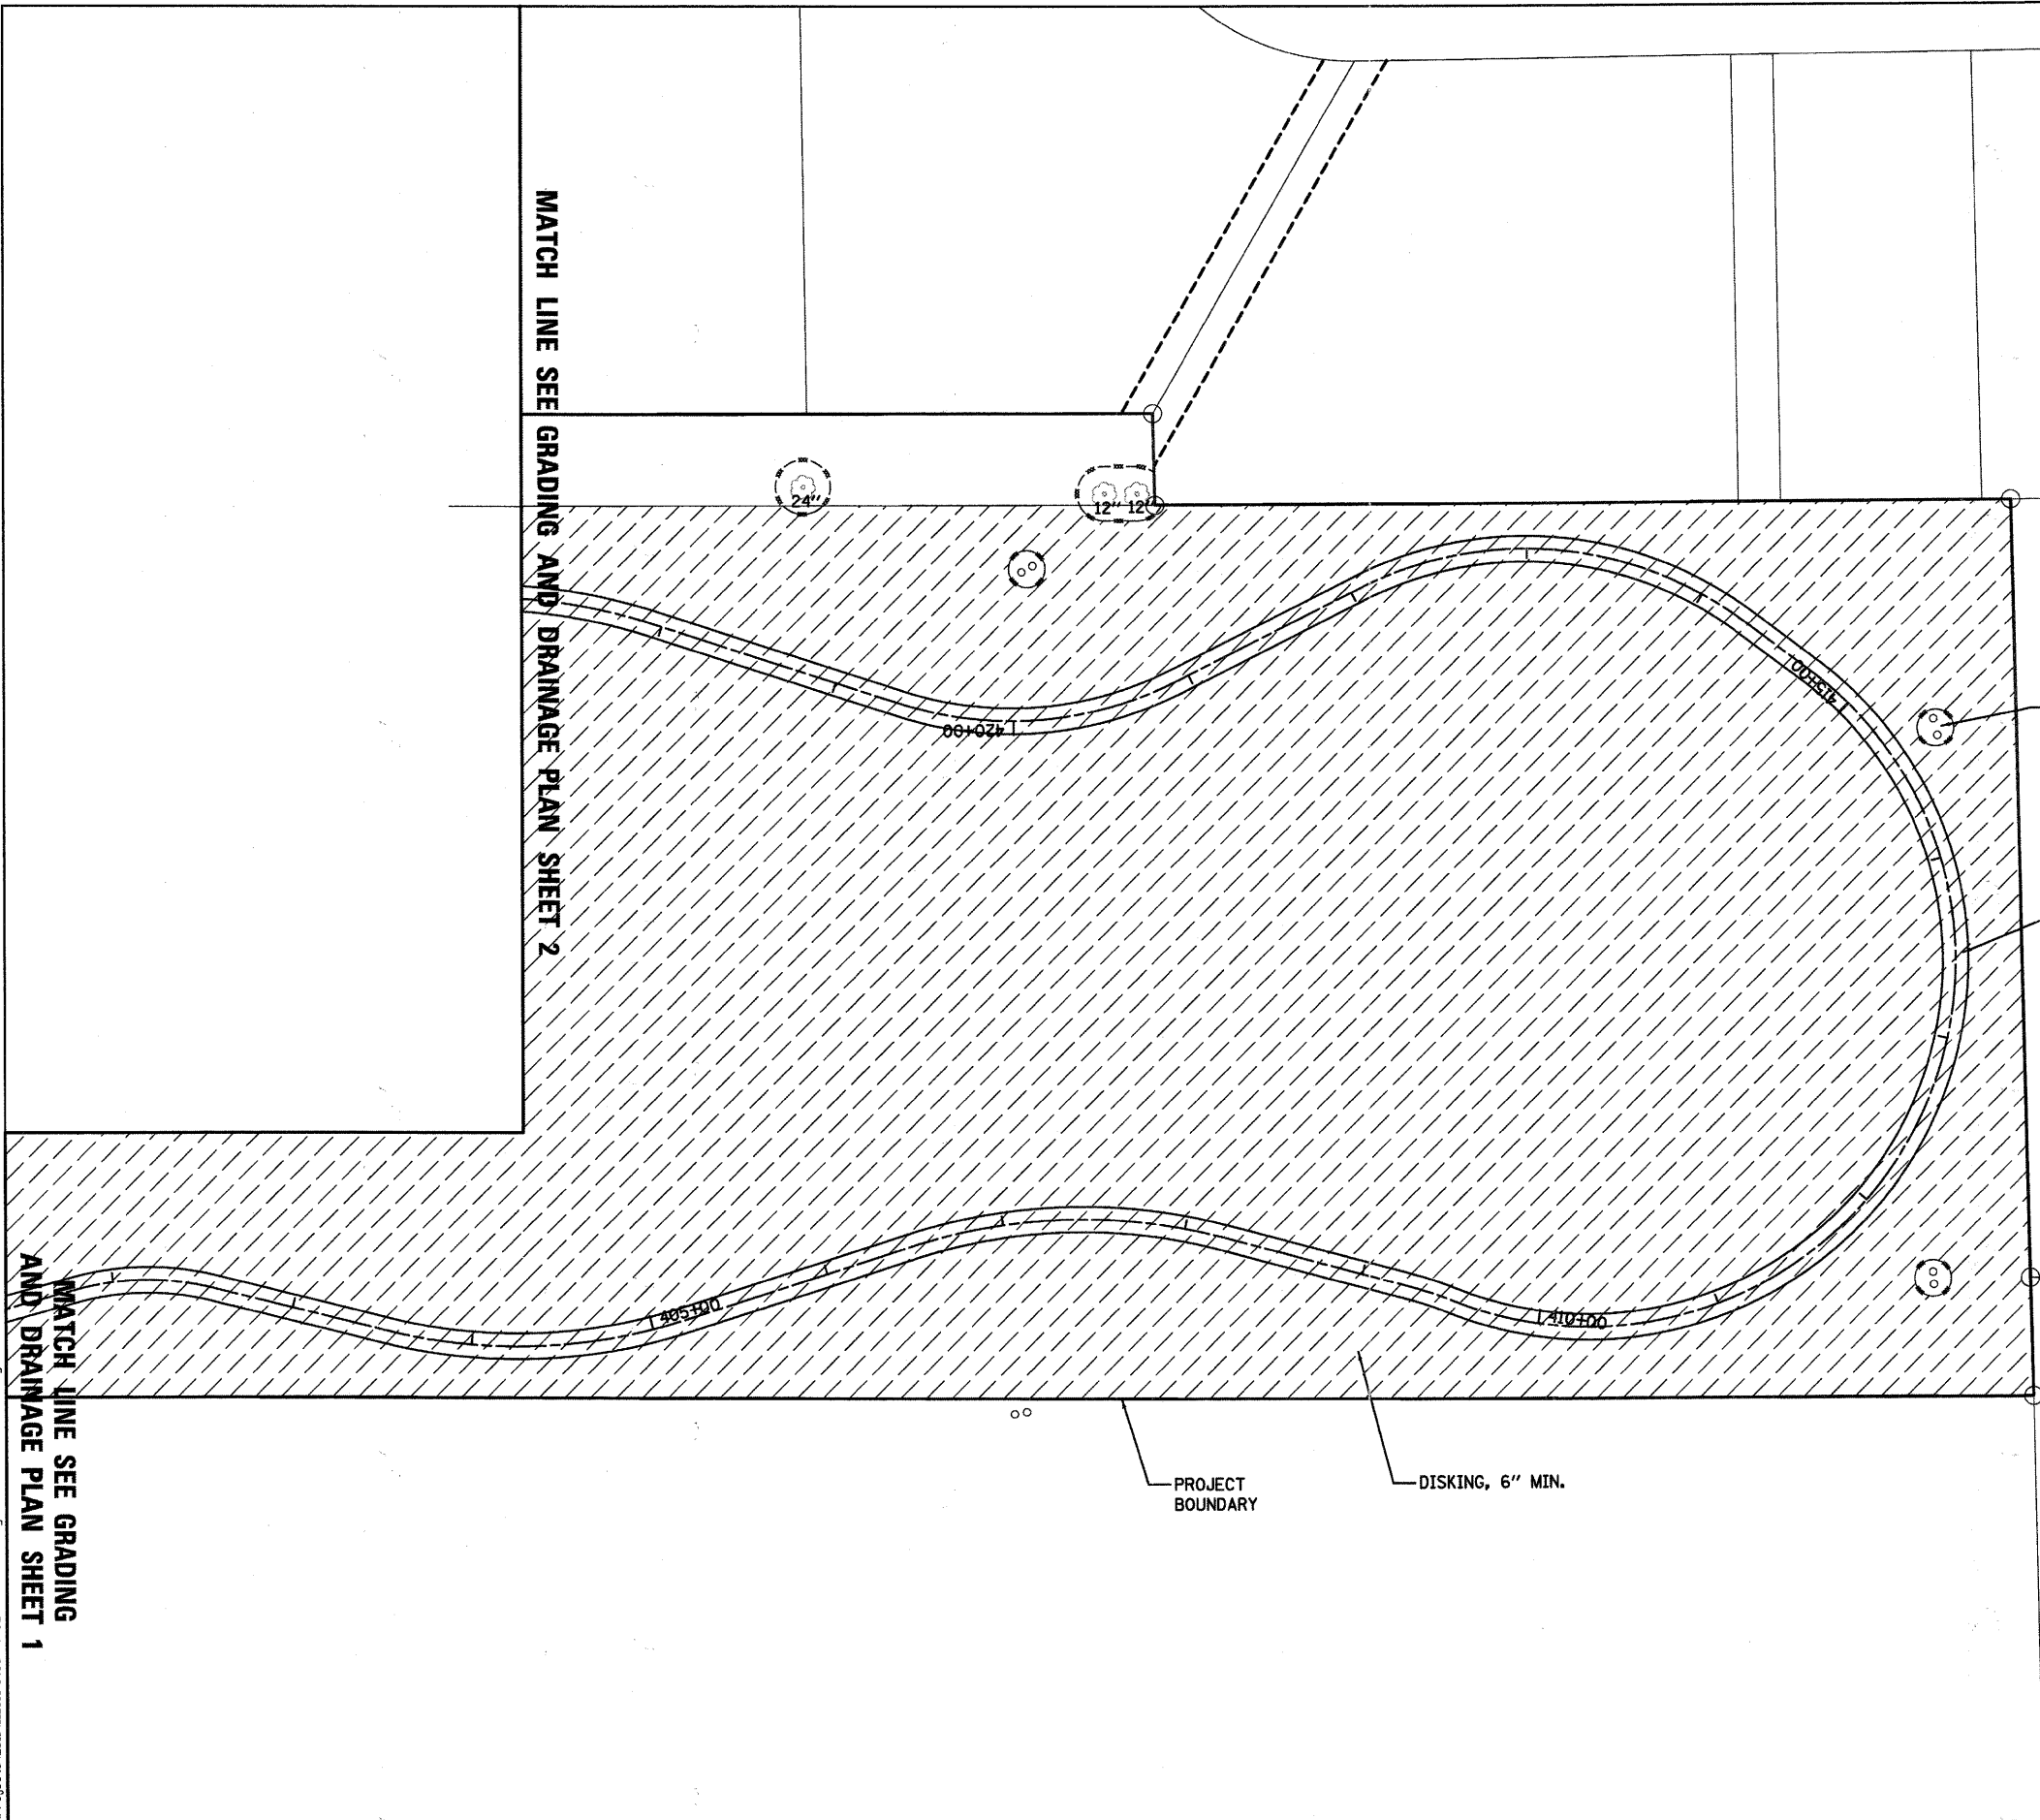

EX. MONITORING WELLS (TYP.)

TURF/MOWED TRAIL

PROJECT BOUNDARY

DISKING, 6" MIN.

LEGEND

- DISKING, 6" MIN. (10.164 ARCE)
- 24" TREE TRUNK PROTECTION & SIZE
- TEMPORARY FENCE



GRAPHIC SCALE



FILE NAME = W:\Projects\2011\10131_Supermarket\2011\10131_Supermarket\10131.dwg

WILLS BURKE KELSEY ASSOCIATES LTD.
 116 West Main Street, Suite 201
 St. Charles, Illinois 60174

USER NAME = nparr18	DESIGNED - PJF	REVISED -
PLOT SCALE = 1"=50'	DRAWN - NDP	REVISED -
PLOT DATE = 8/30/2011	CHECKED - PDK	REVISED -
	DATE - 8/29/11	REVISED -

**STATE OF ILLINOIS
 DEPARTMENT OF TRANSPORTATION**

**MCLEAN BLVD ENVIRONMENTAL ADAPTIVE MANAGEMENT PLANS
 GRADING & DRAINAGE PLAN**

SCALE: 1"=50' SHEET NO. 3 OF 3 SHEETS STA. TO STA.

F.A.P. RTE. 361	SECTION 08-00214-11-LS	COUNTY KANE	TOTAL SHEETS 54	SHEET NO. 21
CONTRACT NO. 63638				
FED. ROAD DIST. NO. ILLINOIS FED. AID PROJECT				