
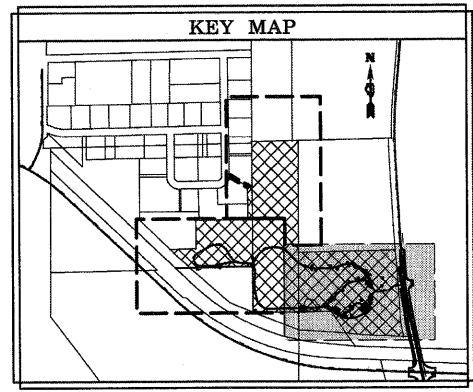


MATCH LINE SEE SHEET SOIL EROSION & SEDIMENT CONTROL PLAN SHEET 3

MATCH LINE SEE SHEET SOIL EROSION & SEDIMENT CONTROL PLAN SHEET 2

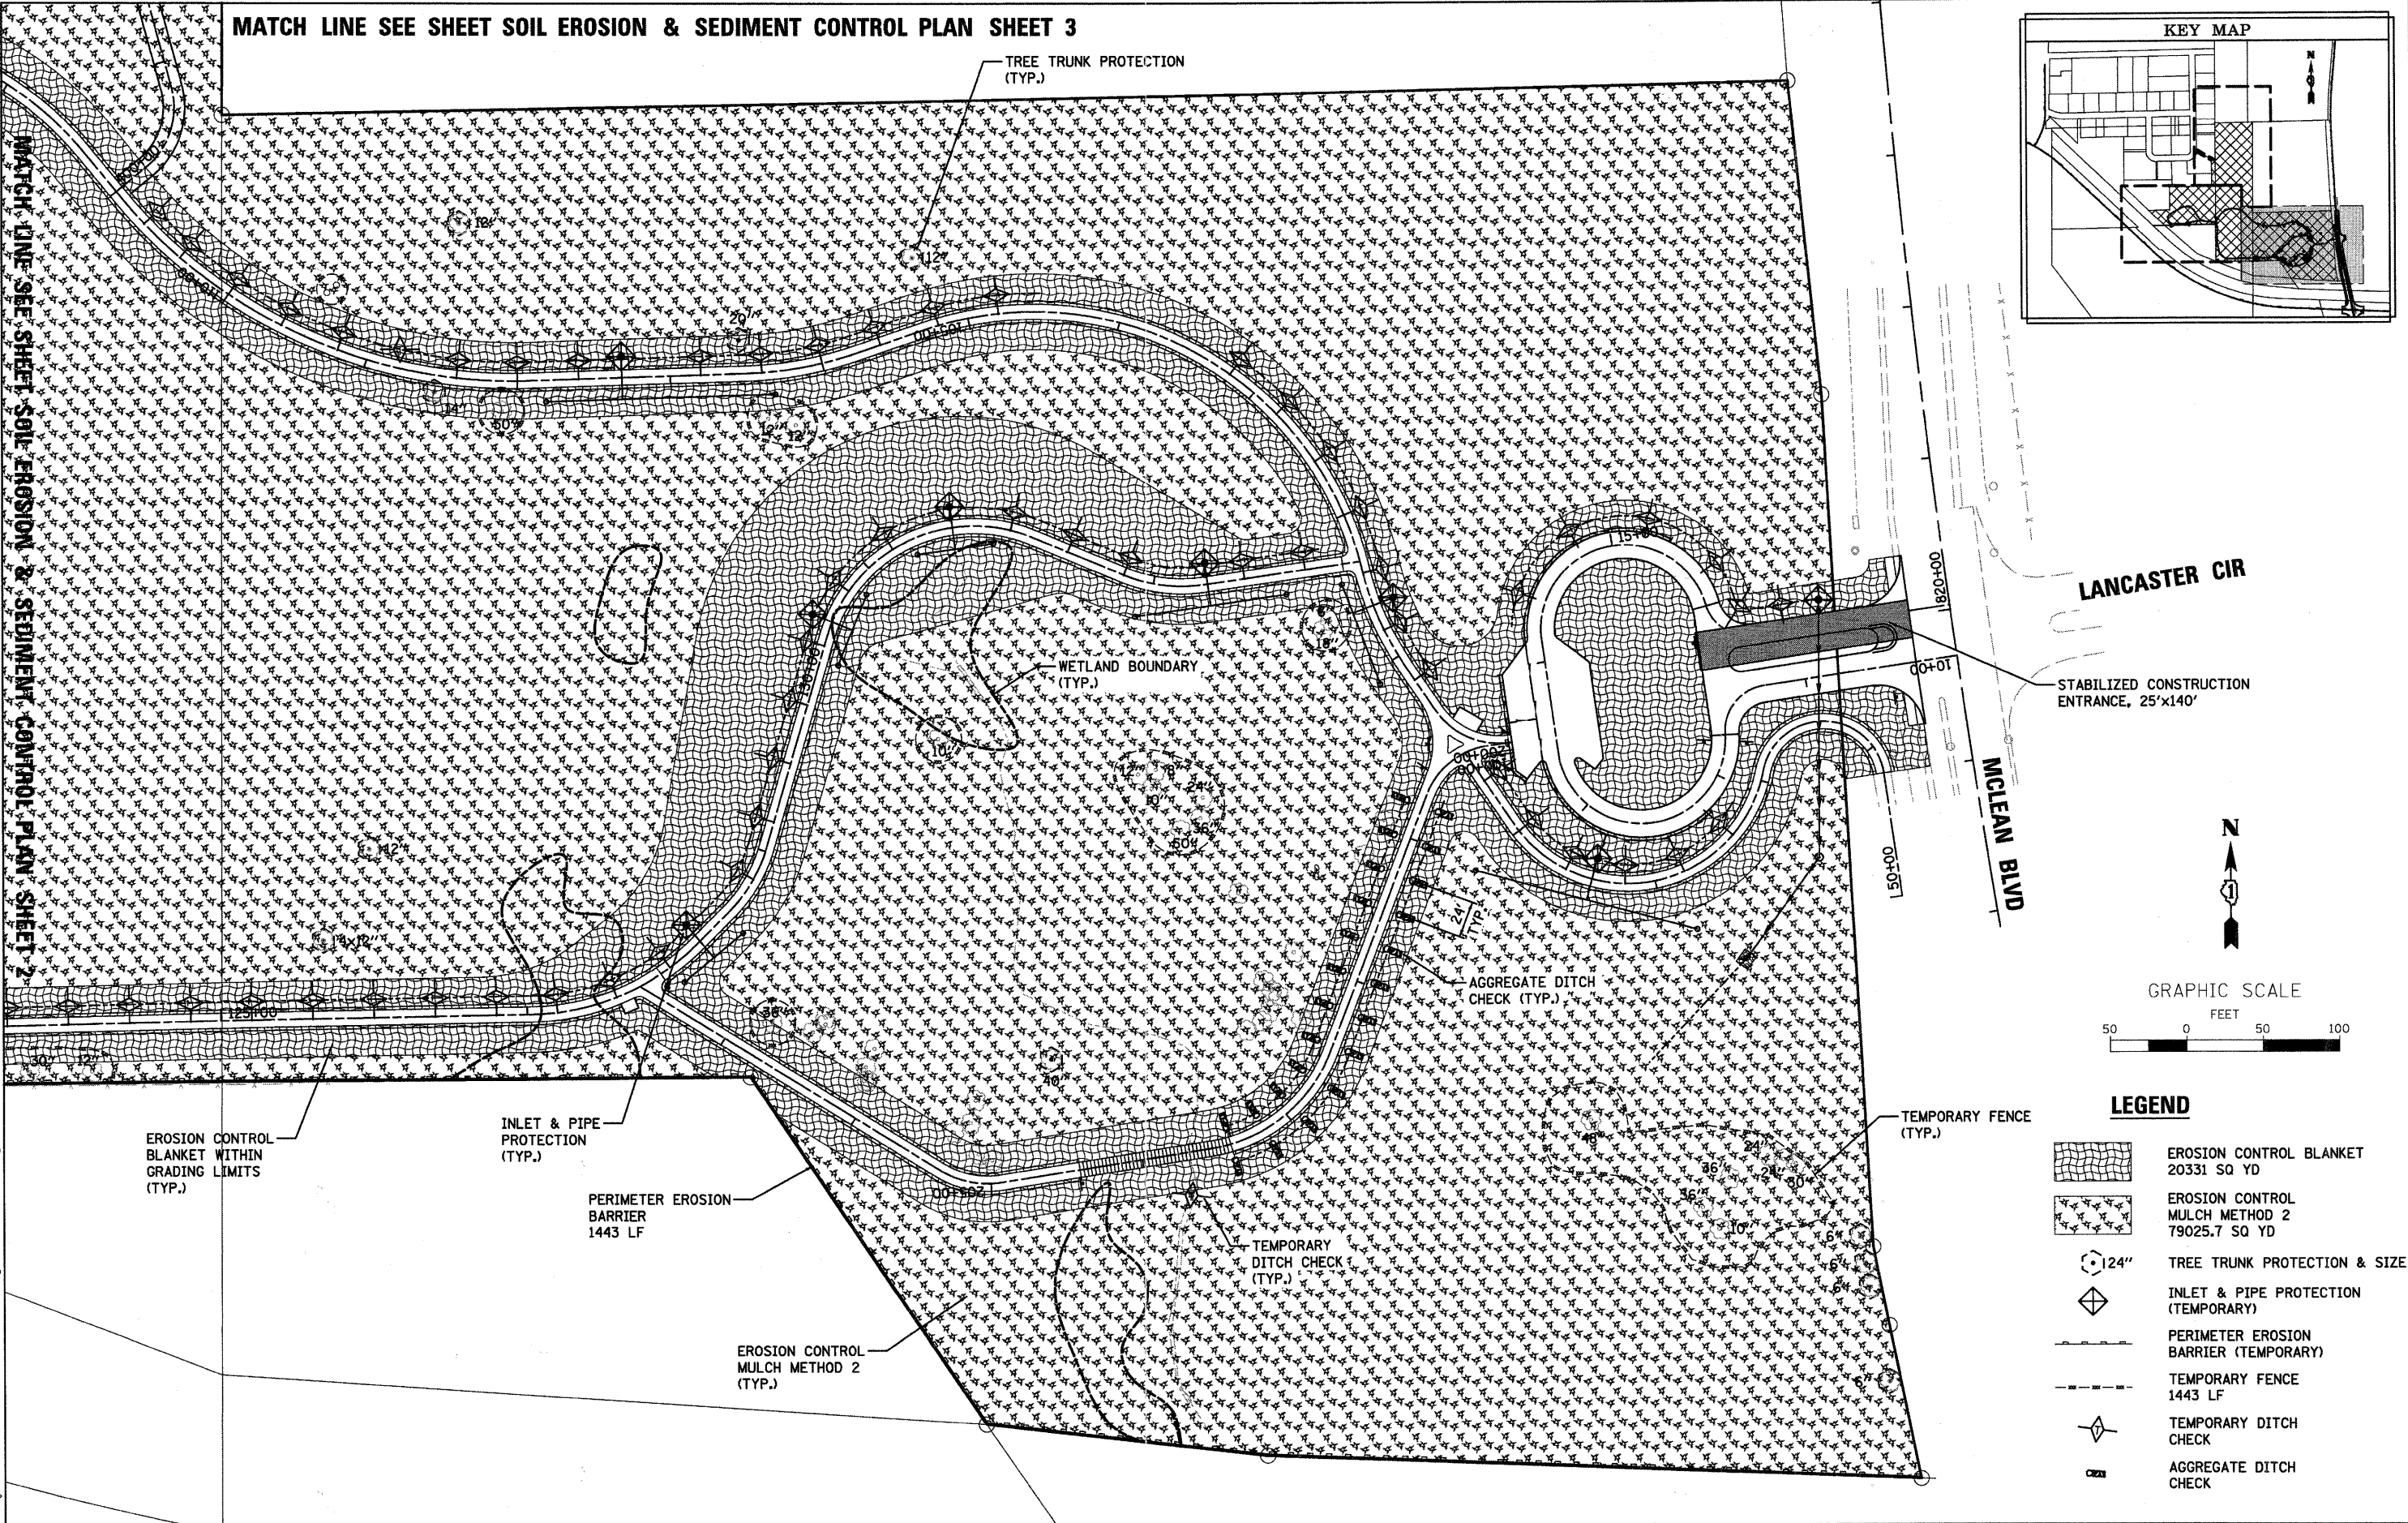


LANCASTER CIR

MCLEAN BLVD

STABILIZED CONSTRUCTION ENTRANCE, 25'x140'



GRAPHIC SCALE

 

LEGEND

- EROSION CONTROL BLANKET 20331 SQ YD
- EROSION CONTROL MULCH METHOD 2 79025.7 SQ YD
- TREE TRUNK PROTECTION & SIZE 124"
- INLET & PIPE PROTECTION (TEMPORARY)
- PERIMETER EROSION BARRIER (TEMPORARY)
- TEMPORARY FENCE 1443 LF
- TEMPORARY DITCH CHECK
- AGGREGATE DITCH CHECK

EROSION CONTROL BLANKET WITHIN GRADING LIMITS (TYP.)

INLET & PIPE PROTECTION (TYP.)

PERIMETER EROSION BARRIER 1443 LF

EROSION CONTROL MULCH METHOD 2 (TYP.)

WETLAND BOUNDARY (TYP.)

AGGREGATE DITCH CHECK (TYP.)

TEMPORARY FENCE (TYP.)

TEMPORARY DITCH CHECK (TYP.)

STATE OF ILLINOIS
DEPARTMENT OF TRANSPORTATION

MCLEAN BLVD ENVIRONMENTAL ADAPTIVE MANAGEMENT PLANS
SOIL EROSION & SEDIMENT CONTROL PLAN

WBK WILLS BURKE KELSEY ASSOCIATES LTD.
116 West Main Street, Suite 201
St. Charles, Illinois 60174

USER NAME = nperris	DESIGNED - P/JF	REVISED -
PLOT SCALE = 1"=50'	DRAWN - NDP	REVISED -
PLOT DATE = 8/30/2011	CHECKED - PDK	REVISED -
	DATE - 8/29/11	REVISED -

SCALE: 1"=50' SHEET NO. 1 OF 3 SHEETS STA. TO STA.

F.A.P. RTE.	SECTION	COUNTY	TOTAL SHEETS	SHEET NO.
361	06-00214-11-LS	KANE	54	33
FED. ROAD DIST. NO. ILLINOIS FED. AID PROJECT			CONTRACT NO.63638	