



DATE: _____
 BY: _____
 SURVEYED: _____
 ALIGNED: _____
 CHECKED: _____
 PART OF WAY CHECKED: _____
 ROAD FILE NAME: _____

DATE: _____
 BY: _____
 SURVEYED: _____
 GRADES CHECKED: _____
 B.M. NOTED: _____
 STRUCTURE NOTATIONS CHRD: _____

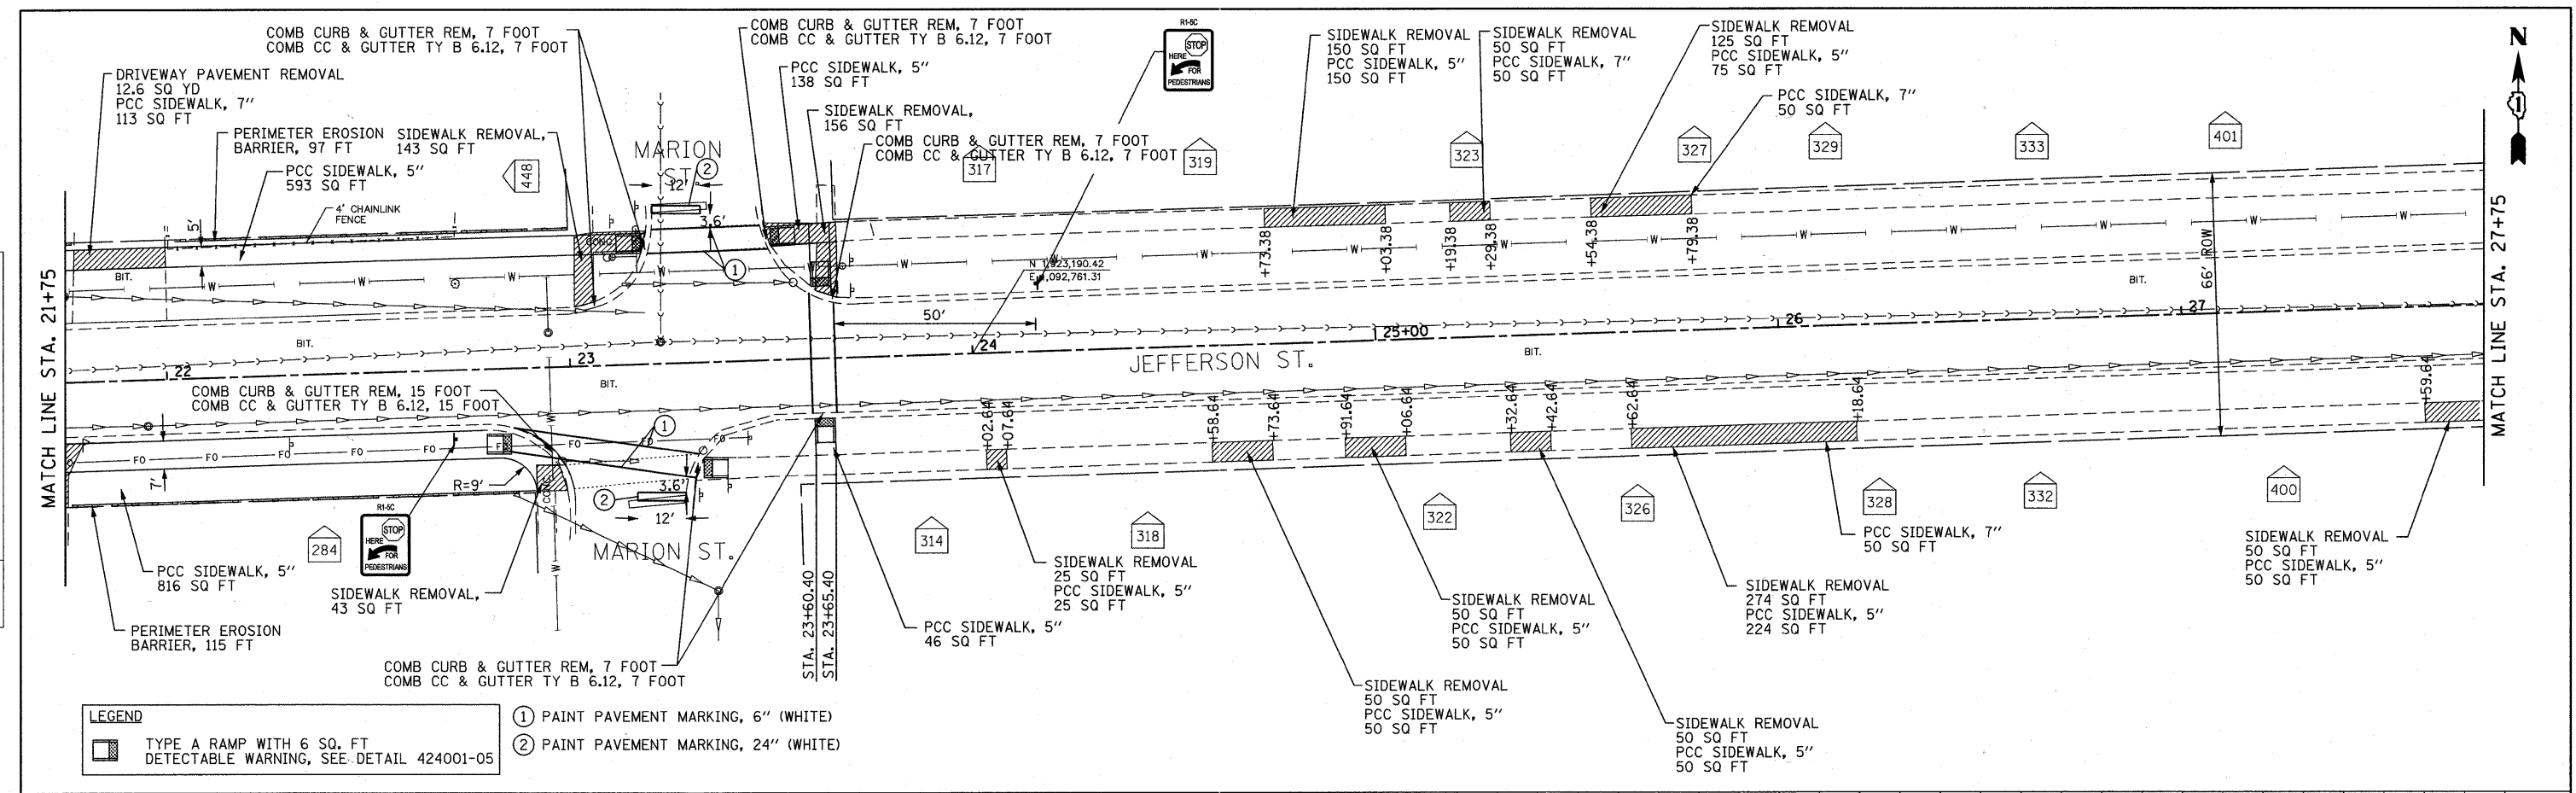

- LEGEND**
- ① PAINT PAVEMENT MARKING, 6" (WHITE)
 - ② PAINT PAVEMENT MARKING, 24" (WHITE)
 - TYPE A RAMP WITH 6 SQ. FT. DETECTABLE WARNING, SEE DETAIL 424001-05

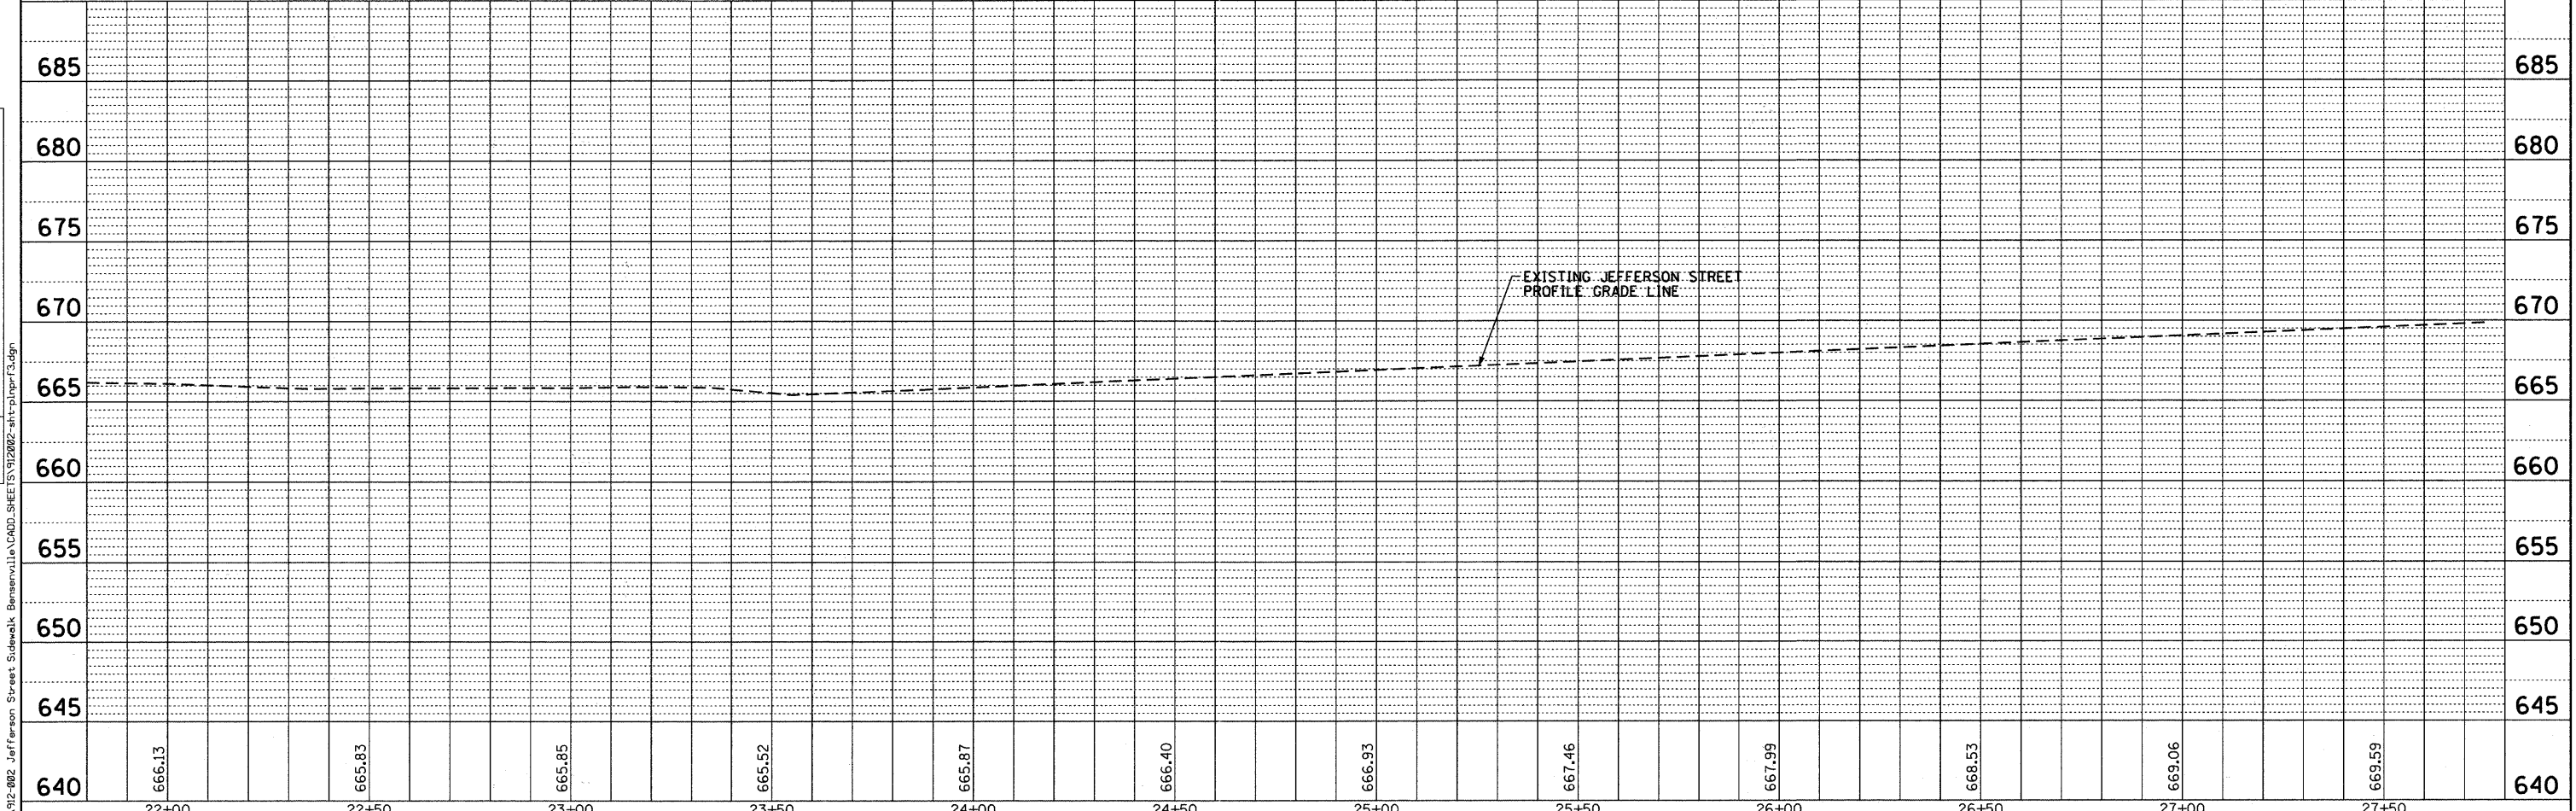

640	666.13	665.83	665.85	665.52	665.87	666.40	666.93	667.46	667.99	668.53	669.06	669.59	640
	22+00	22+50	23+00	23+50	24+00	24+50	25+00	25+50	26+00	26+50	27+00	27+50	

Bollinger, Lach & Associates, Inc.
 ITASCA, ILLINOIS

USER NAME = delj	DESIGNED - BPD	REVISED -
DRAWN - MTC	CHECKED - BPD	REVISED -
DATE - 08-29-2011		

**STATE OF ILLINOIS
 DEPARTMENT OF TRANSPORTATION**

**JEFFERSON STREET SIDEWALK
 PLAN AND PROFILE**
 SCALE: 1"=20'
 SHEET NO. 10 OF 38 SHEETS
 STA. 21+75 TO STA. 27+75

F.A.U. RTE. 1370	SECTION 11-00088-00-SW	COUNTY	TOTAL SHEETS 38	SHEET NO. 10
CONTRACT NO. 63639			ILLINOIS FED. AID PROJECT	