



DATE	
REVIEWED	
NOTED	
ALIGNED	
CHECKED	
FILE NAME	
NO.	
PLAN	
NOTE BOOK	
NO.	

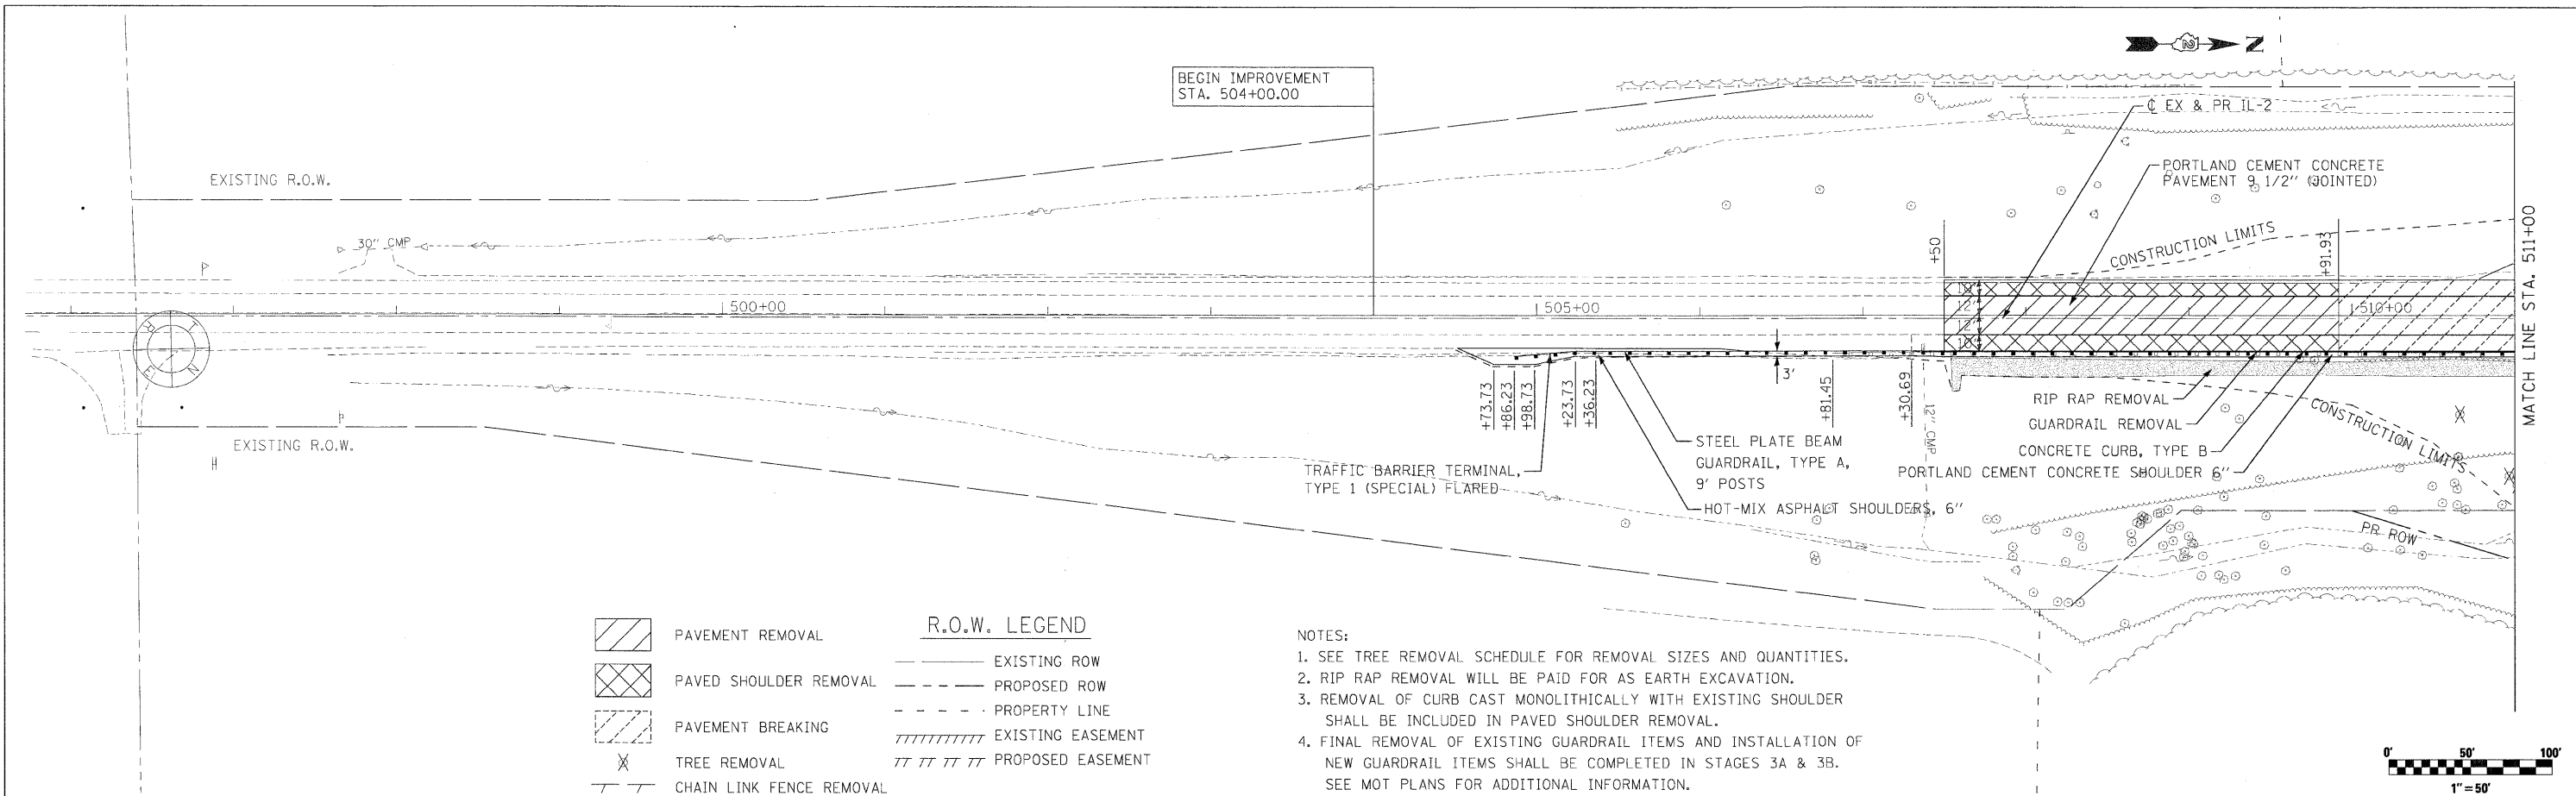

	PAVEMENT REMOVAL	R.O.W. LEGEND	
	PAVED SHOULDER REMOVAL		EXISTING ROW
	PAVEMENT BREAKING		PROPOSED ROW
	TREE REMOVAL		PROPERTY LINE
	CHAIN LINK FENCE REMOVAL		EXISTING EASEMENT
			PROPOSED EASEMENT

- NOTES:
1. SEE TREE REMOVAL SCHEDULE FOR REMOVAL SIZES AND QUANTITIES.
 2. RIP RAP REMOVAL WILL BE PAID FOR AS EARTH EXCAVATION.
 3. REMOVAL OF CURB CAST MONOLITHICALLY WITH EXISTING SHOULDER SHALL BE INCLUDED IN PAVED SHOULDER REMOVAL.
 4. FINAL REMOVAL OF EXISTING GUARDRAIL ITEMS AND INSTALLATION OF NEW GUARDRAIL ITEMS SHALL BE COMPLETED IN STAGES 3A & 3B. SEE MOT PLANS FOR ADDITIONAL INFORMATION.

DATE	
BY	
REVIEWED	
NOTED	
GRADES CHECKED	
FILE NAME	
NO.	
PRC. A.E.	
NOTE BOOK	
NO.	

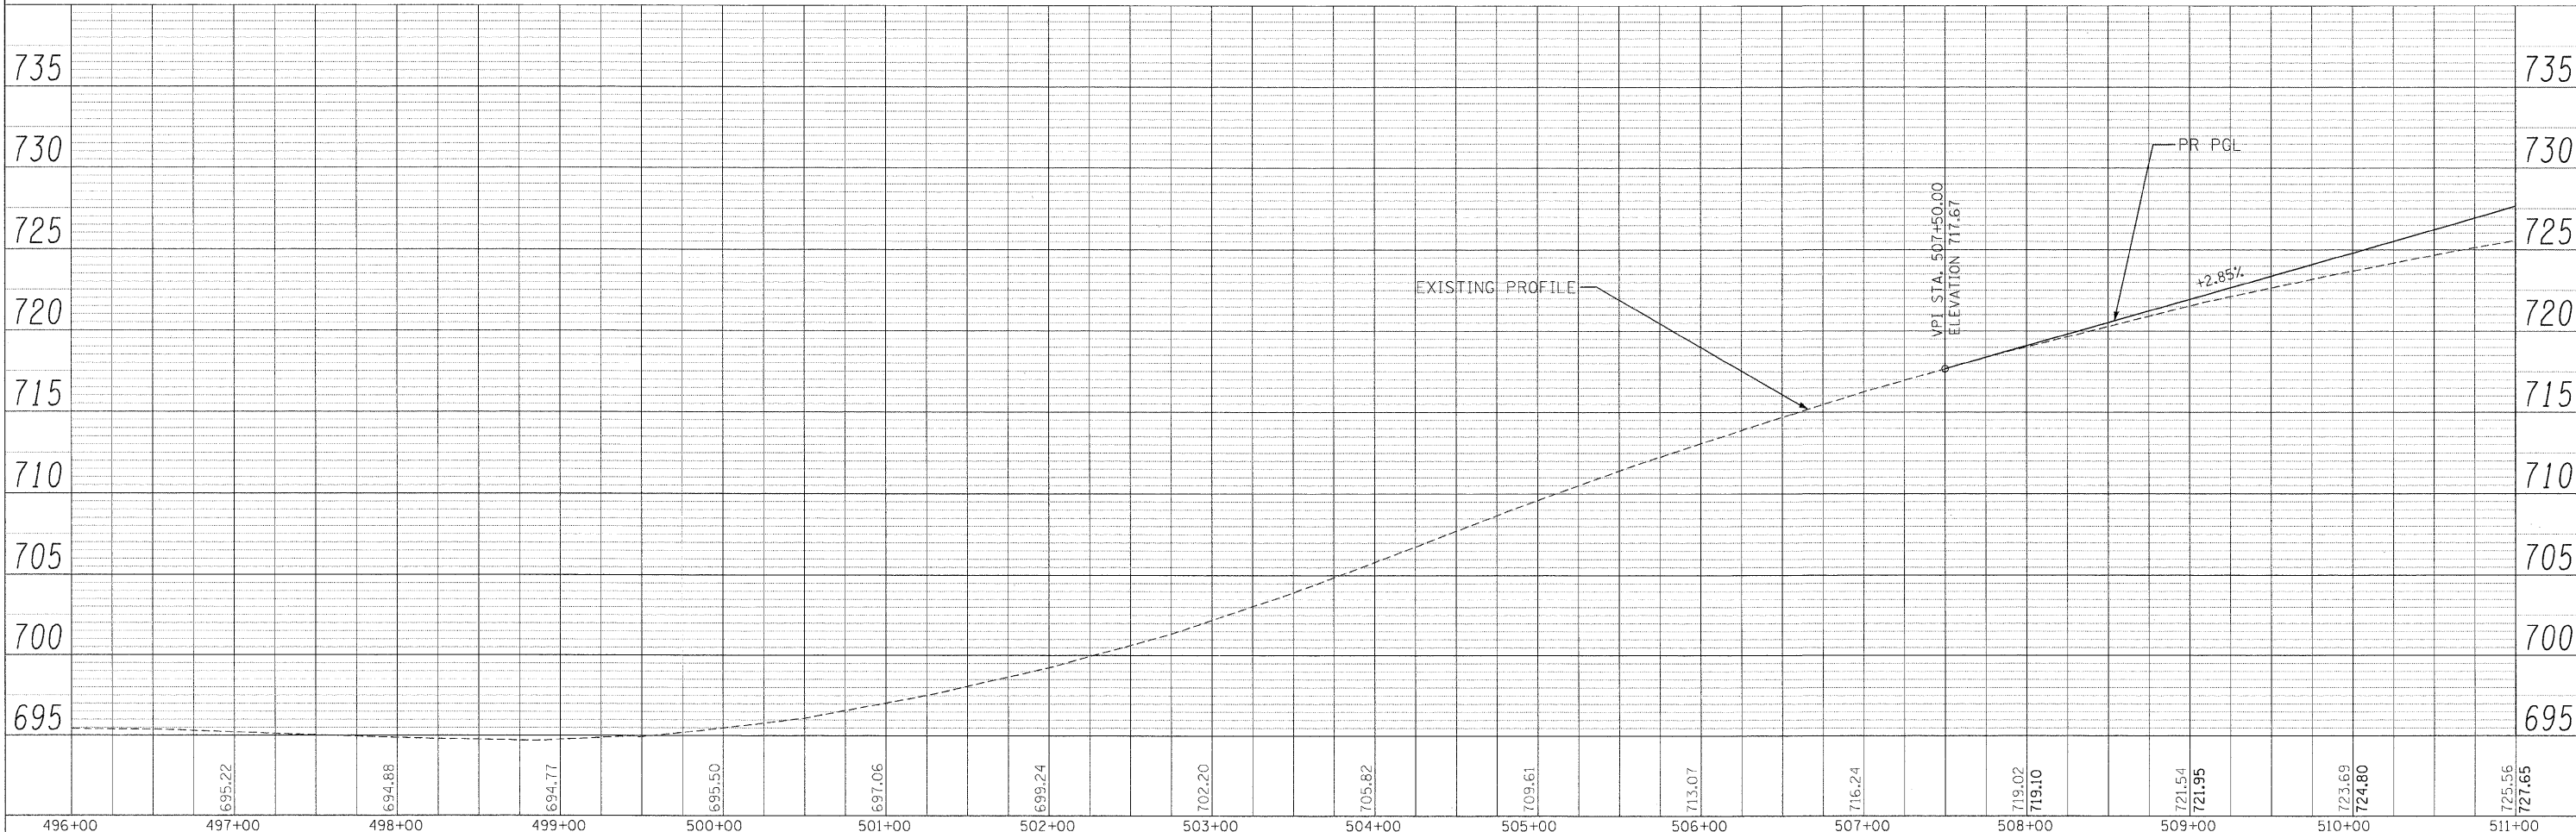

FILE NAME =	USER NAME = .USER.	DESIGNED - KB	REVISED -	STATE OF ILLINOIS DEPARTMENT OF TRANSPORTATION	IL-2 OVER THE BNSF RAILROAD PLAN AND PROFILE	F.A.P. RTE.	SECTION	COUNTY	TOTAL SHEETS	SHEET NO.	
t:\5815-phases\11-2&11-26\civil\11L-2\CAD00	Sheets\0264016-shr-plnprf.dgn	DRAWN - KB	REVISED -			742	38VBR-1	OGLE	87	18	
	PLOT SCALE = 1/8"=1'	CHECKED - KK	REVISED -			SCALE: HORIZ. 1"=50' VERT. 1"=5'					
	PLOT DATE = 8/18/2011	DATE - 8/2/2011	REVISED -			CONTRACT NO. 64D16					