


REVIEWED	DATE
ALIGNMENT CHECKED	
NOTE BOOK NO.	
CLIP FILE NAME	

BY	DATE
DESIGNED	
DRAWN	
CHECKED	
DATE	

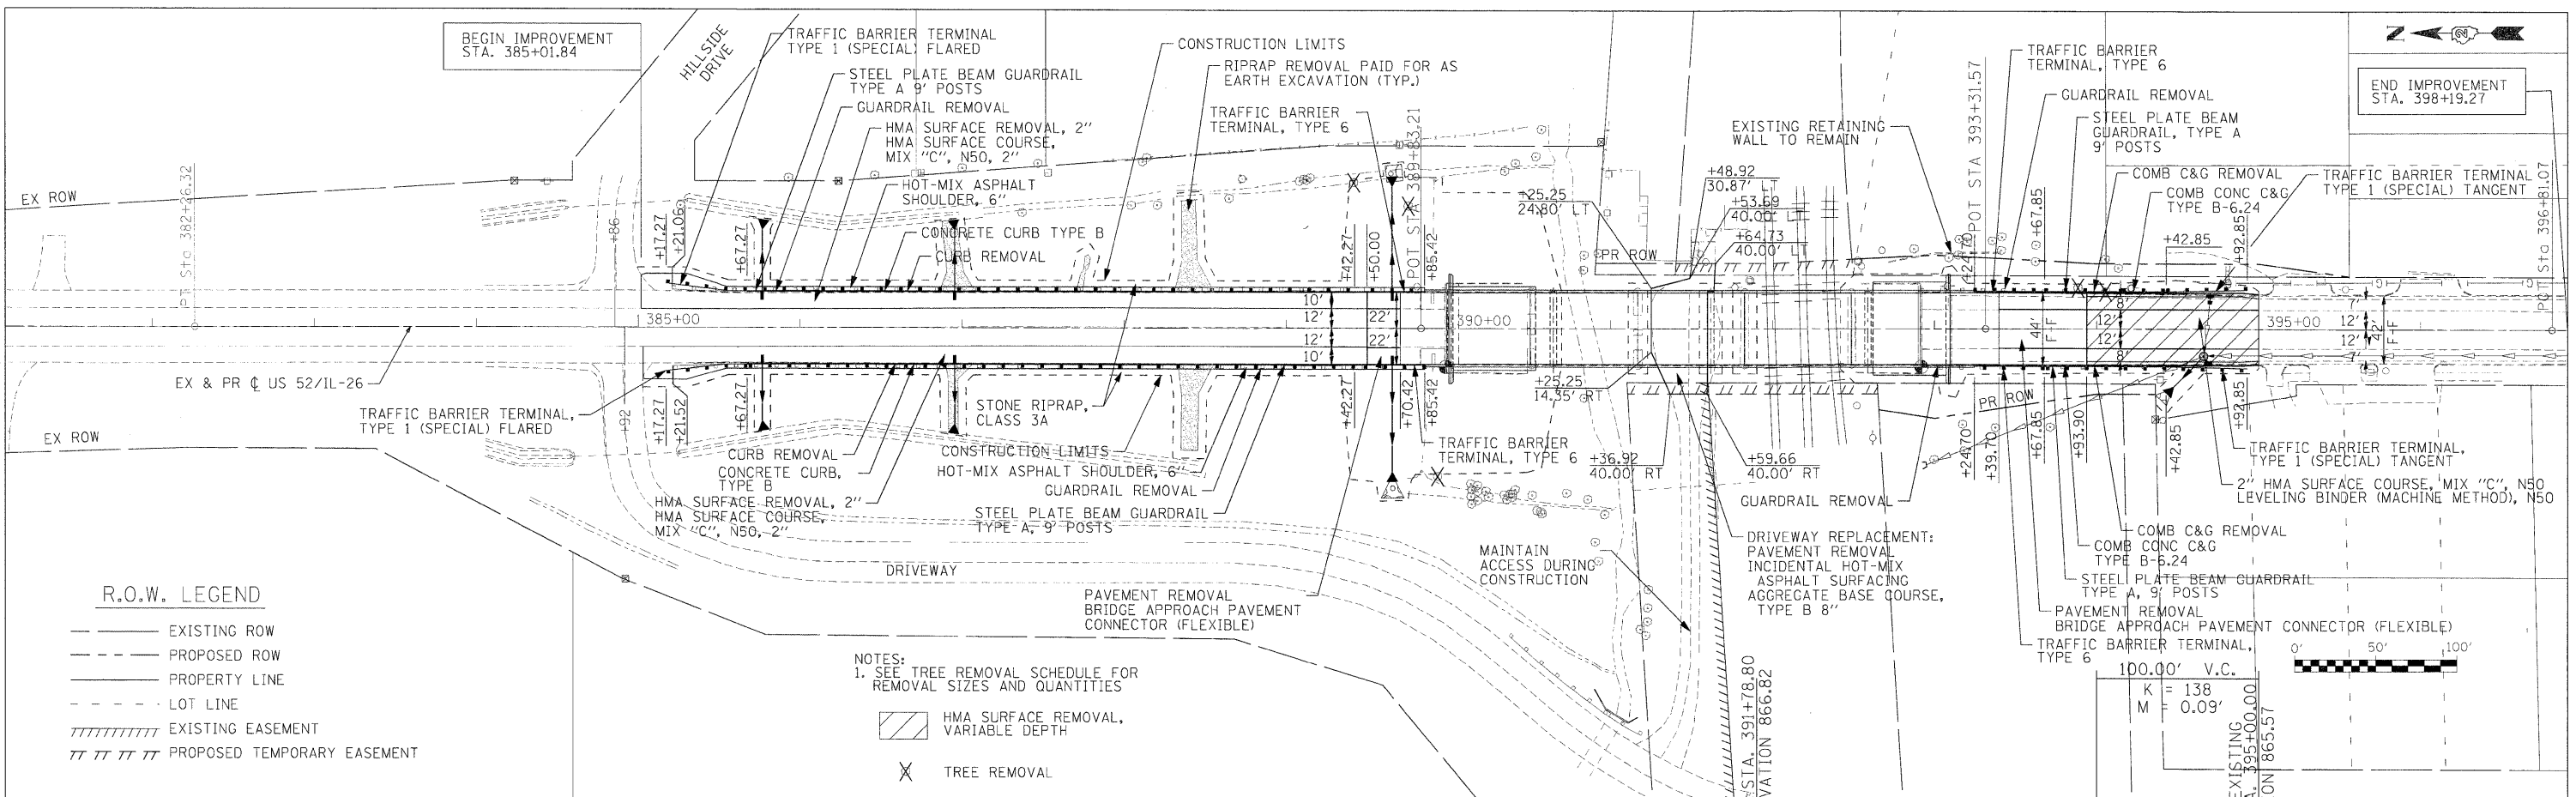


R.O.W. LEGEND

- EXISTING ROW
- - - PROPOSED ROW
- — — PROPERTY LINE
- - - LOT LINE
- ||||| EXISTING EASEMENT
- ||||| PROPOSED TEMPORARY EASEMENT

NOTES:
 1. SEE TREE REMOVAL SCHEDULE FOR REMOVAL SIZES AND QUANTITIES

HMA SURFACE REMOVAL, VARIABLE DEPTH

TREE REMOVAL

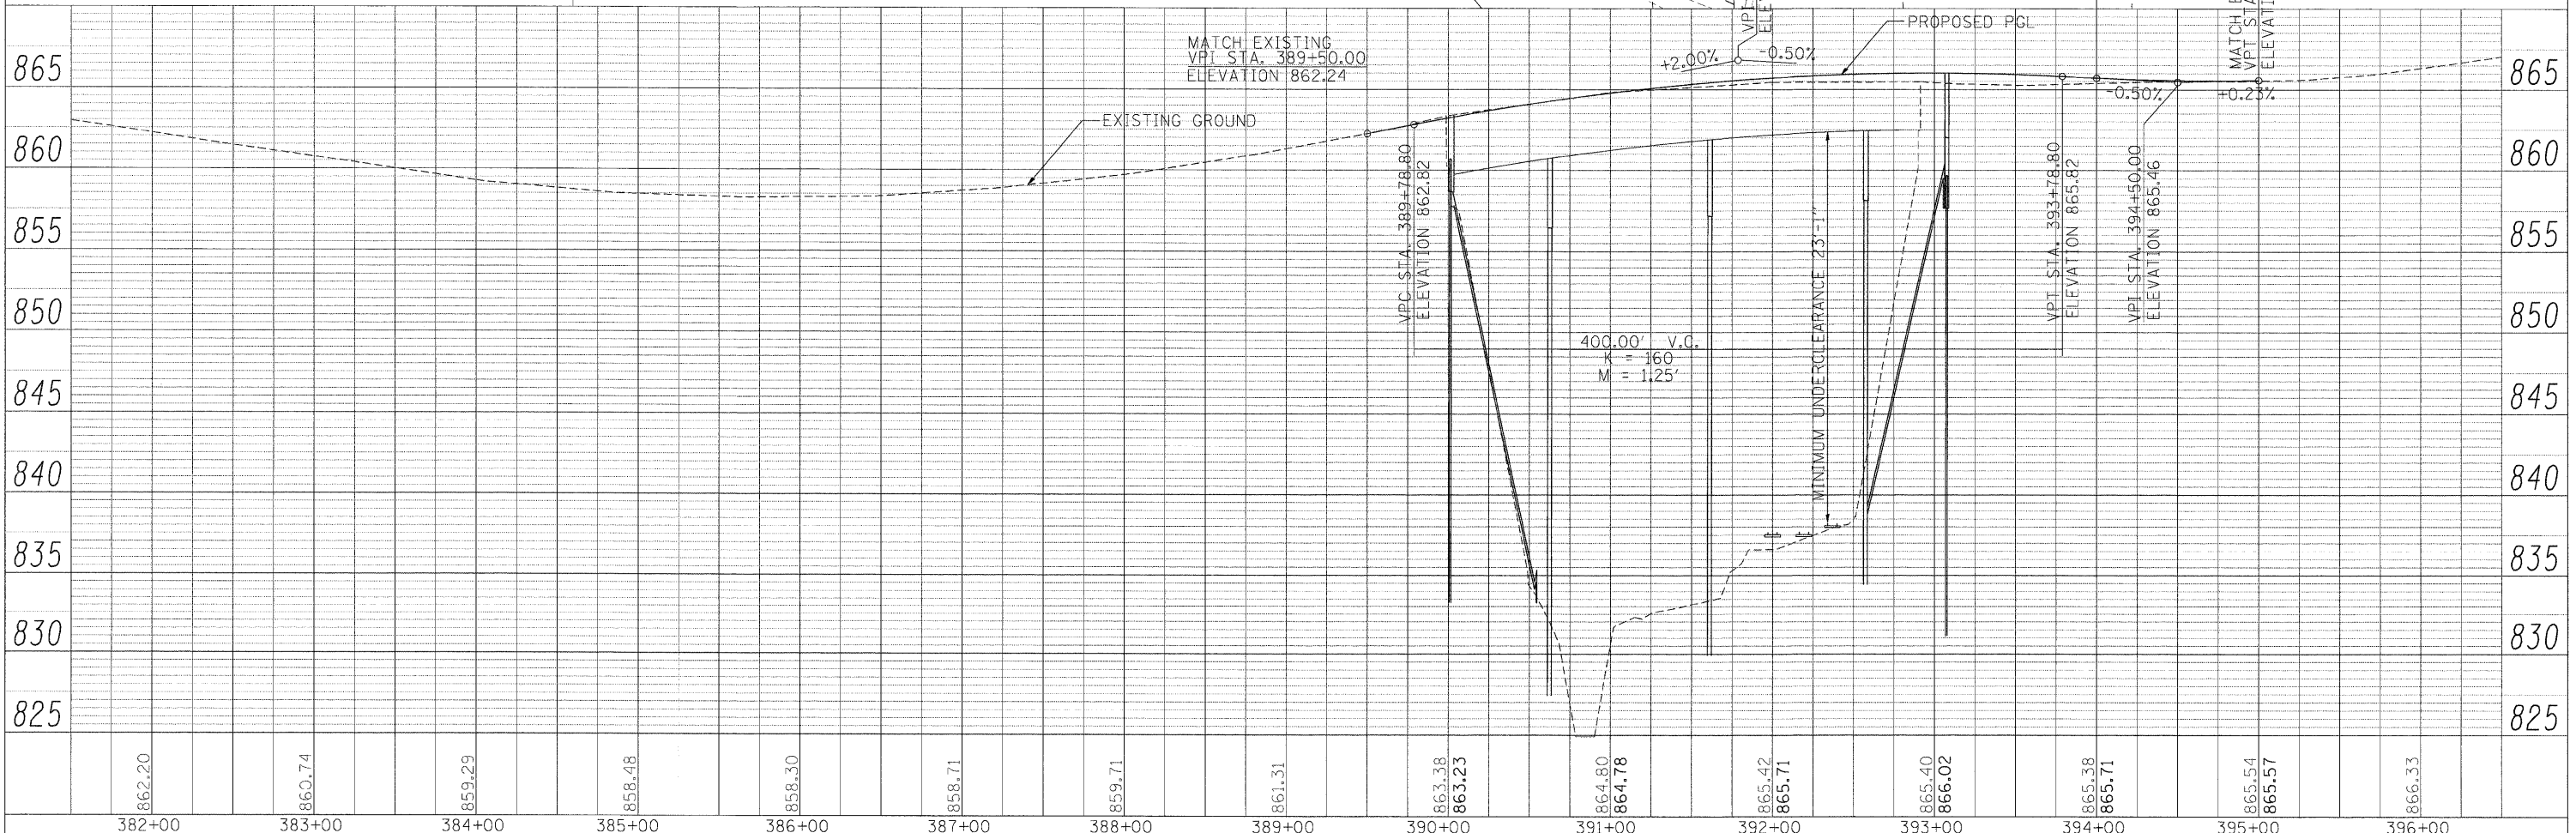

FILE NAME =	USER NAME = .USER	DESIGNED - KB	REVISED -	STATE OF ILLINOIS DEPARTMENT OF TRANSPORTATION	US 52 / IL 26 OVER THE BNSF RAILROAD PLAN AND PROFILE	F.A.P. RTE.	SECTION	COUNTY	TOTAL SHEETS	SHEET NO.	
t:\52\15-phase11-1-26-11-26\civil\IL-26\CADD	Sheets\0264017-sht-pln\prf.dgn	DRAWN - KB	REVISED -			316	4VBR-1	Ogle	73	15	
	PLOT SCALE = #SCALE#	CHECKED - KK	REVISED -			CONTRACT NO. 64D17					
	PLOT DATE = 8/18/2011	DATE - 8/2/2011	REVISED -			SCALE: 1"=50' SHEET NO. 15 OF 73 SHEETS STA. 385+17 TO STA. 395+00 FED. ROAD DIST. NO. ILLINOIS FED. AID PROJECT					