



FRAMING PLAN

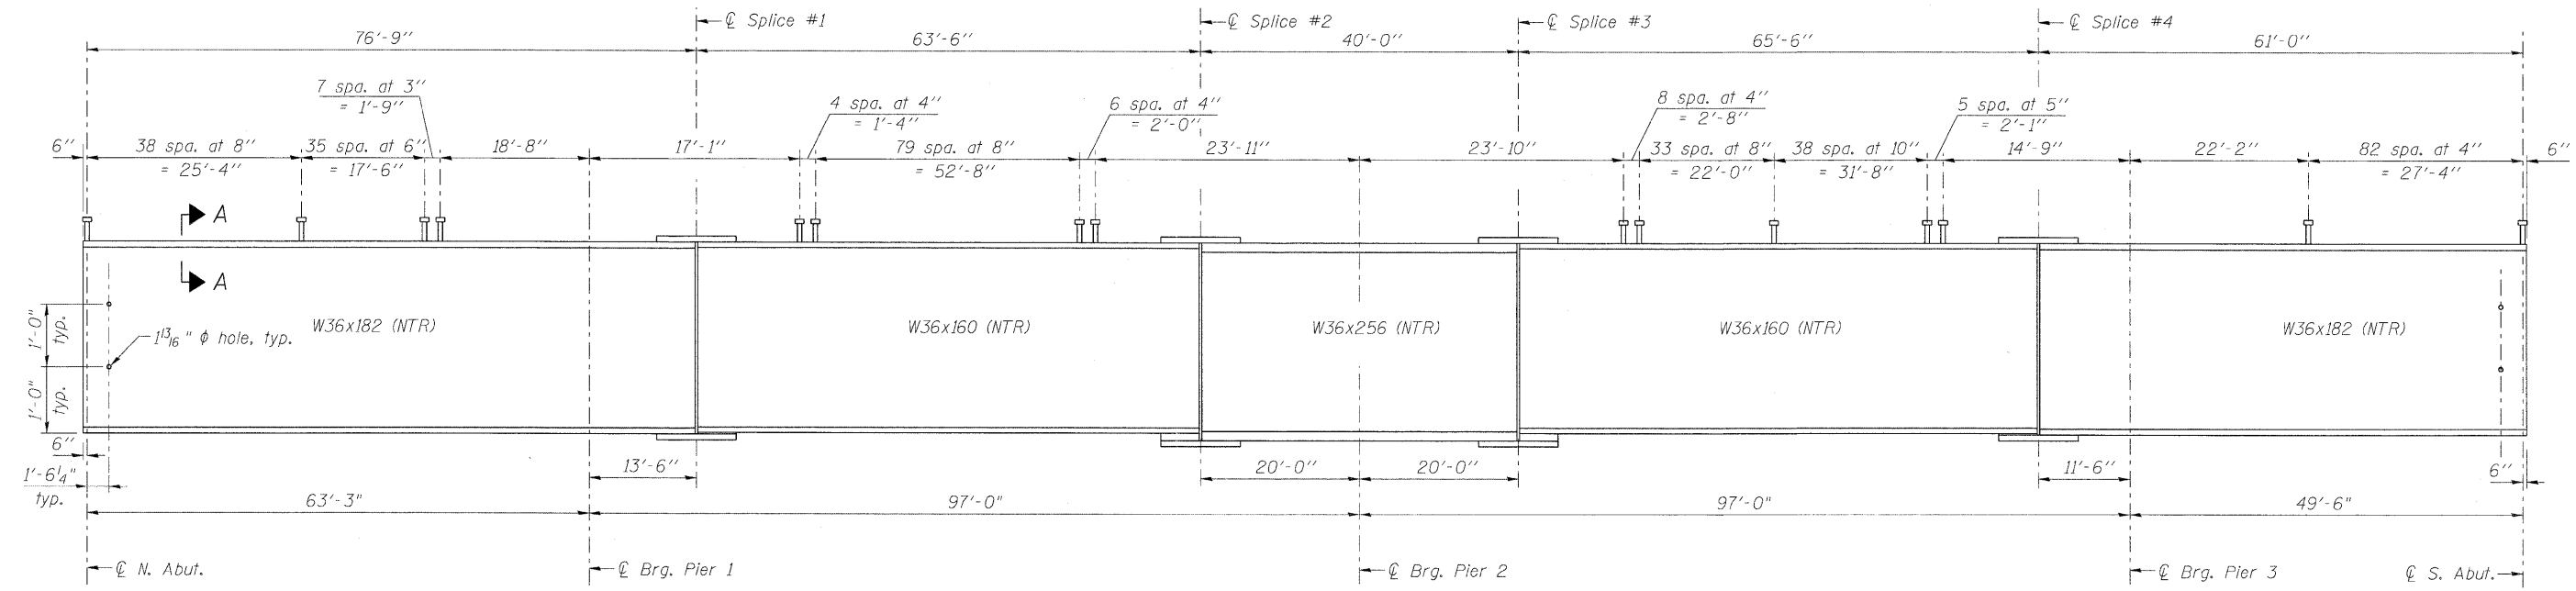

BEAM ELEVATION

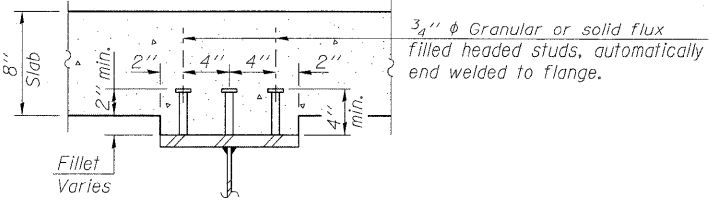

SECTION A-A

BILL OF MATERIAL

ITEM	UNIT	QUANTITY
Stud Shear Connectors	Each	6,102

NOTES

- All cross frames or diaphragms shall be installed as steel is erected and secured with erection pins and bolts except as otherwise noted. Individual cross frames or diaphragms at supports may be temporarily disconnected to install bearing anchor rods.
- Load carrying components designated "NTR" shall conform to the Supplemental Requirements for Notch Toughness, Zone 2.
- Beams shall conform to requirements of AASHTO M270 Grade 50.

T:\5015-Phase1\IL-2811-26\Struct\Drawings\26.dgn 07/10/96 6:017 016-FPI.dgn

LOCHNER
H.W. LOCHNER, INC.
CONSULTING ENGINEERS AND PLANNERS
20 N. WACKER DRIVE, SUITE 1200
CHICAGO, ILLINOIS 60606

USER NAME =	DESIGNED - CMM	REVISED -
FILE NAME = 0710296-64D17-016-FPI.dgn	CHECKED - JSD	REVISED -
PLOT SCALE =	DRAWN - EF	REVISED -
PLOT DATE =	CHECKED - JSD	REVISED -

**STATE OF ILLINOIS
DEPARTMENT OF TRANSPORTATION**

**FRAMING PLAN
STRUCTURE 071-0096**

SHEET NO. 16 OF 29 SHEETS

F.A.P. RTE.	SECTION	COUNTY	TOTAL SHEETS	SHEET NO.
316	4VBR-1	OGLE	73	60
CONTRACT NO. 64D17			ILLINOIS FED. AID PROJECT	