


BENCHMARK #10

CUT "□" TOP OF NORTHEAST WINGWALL OF NB I-57 BRIDGE.

STA 1357+01.48, 67.86' LT
ELEV 703.901

NOTES:

- PLACE EROSION CONTROL FENCE AROUND THE PERIMETER OF WORK OUTSIDE OF THE CONSTRUCTION LIMITS
- PAVEMENT REMOVAL:
STA 1356+54 TO STA 1357+00
STA 1358+04 TO STA 1358+50
PAVEMENT REPLACEMENT:
STA 1356+54 TO STA 1356+64
STA 1358+40 TO STA 1358+50
EXISTING BRIDGE OMISSION:
STA 1357+00 TO STA 1358+04
- CHANNEL EXCAVATION INCLUDES SILT AND DEBRIS ACCUMULATED ABOVE THE EXISTING CHANNEL LIMITS
- SEE MOT PLANS FOR LIMITS OF HMA SHOULDER REMOVAL DURING STAGE 1A
- SEE ROADWAY DETAILS SHEET FOR REPAIR OF EXISTING DIKES (4 LOC.)

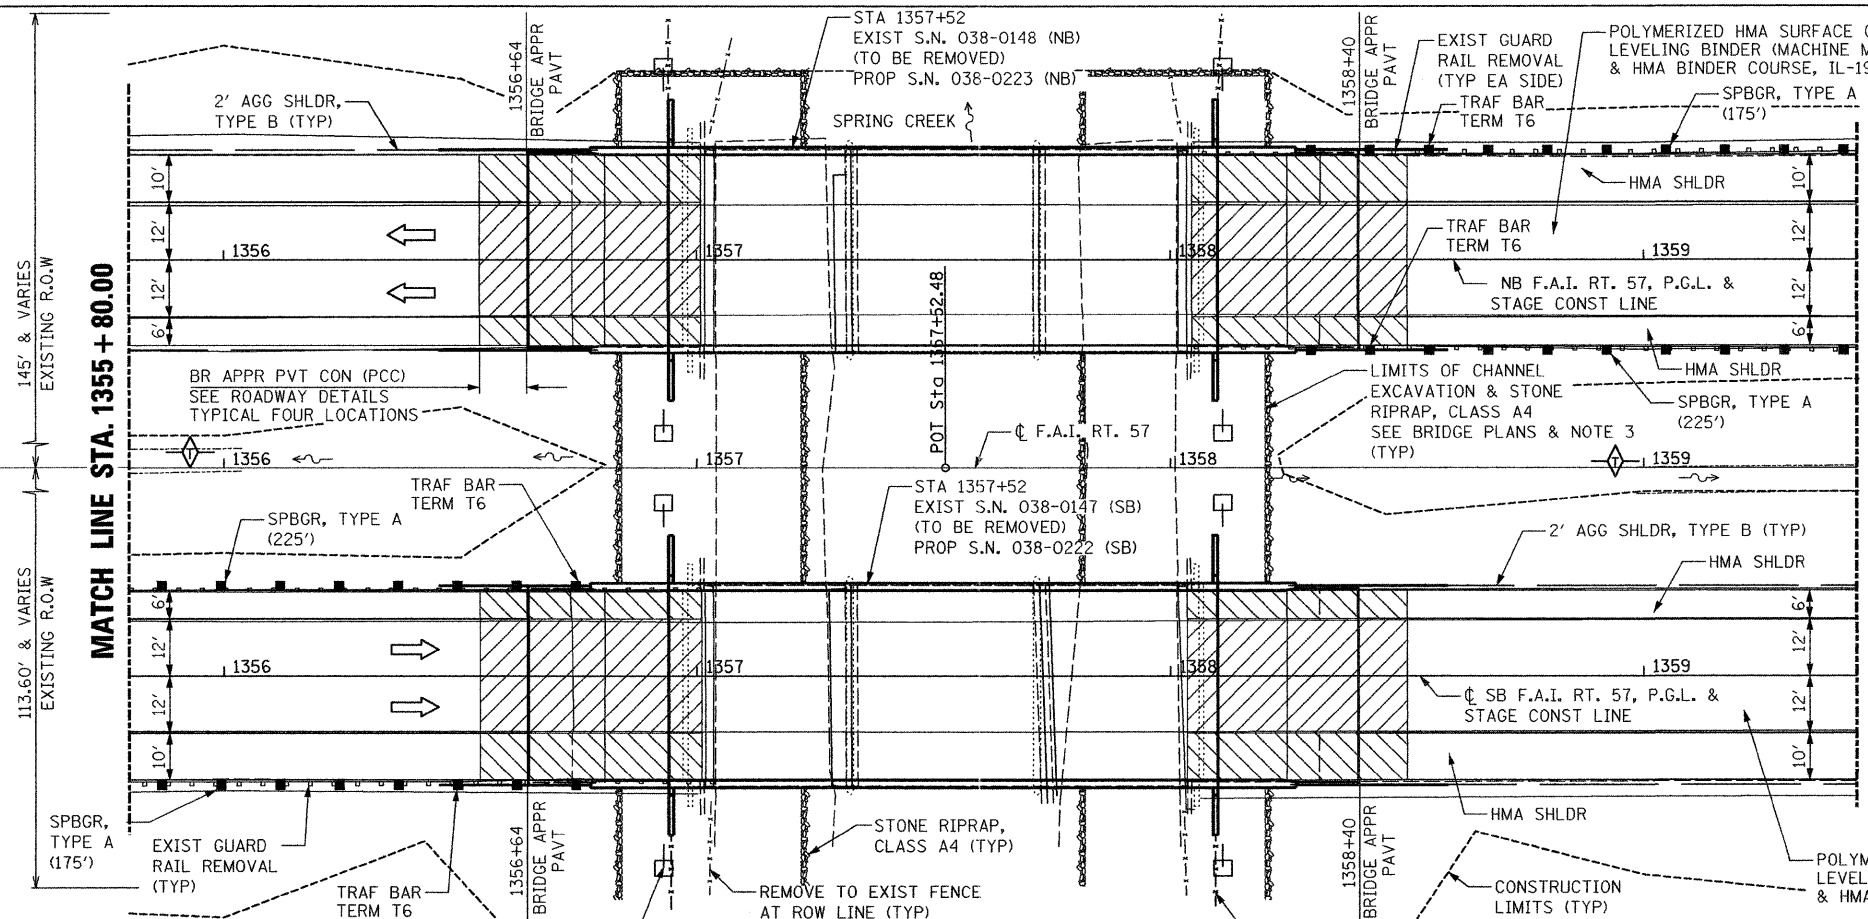


LEGEND

- PAVEMENT REMOVAL AND REPLACEMENT (SEE NOTE 2)
- PAVED SHOULDER REMOVAL
- HMA BUTT JOINT
- INLET & PIPE PROTECTION
- TEMPORARY DITCH CHECK
- PROPOSED DITCH FLOW LINE
- EXISTING DITCH FLOW LINE
- DIRECTION OF TRAFFIC
- CONSTRUCTION LIMITS
- EXISTING INLET
- PROP DRAIN PIPE 4" W/ CONC HDWL SEE SECTION THRU INTEGRAL ABUTMENT ON BRIDGE SHEET S2 OF S41
- EXIST WOVEN WIRE FENCE
- PROP WOVEN WIRE FENCE, 4'

SCALE IN FEET: 0, 20, 40, 60, 80, 100

DATE	
BY	
FILE	
NO.	
DATE	
BY	
FILE	
NO.	

DATE	
BY	
FILE	
NO.	
DATE	
BY	
FILE	
NO.	

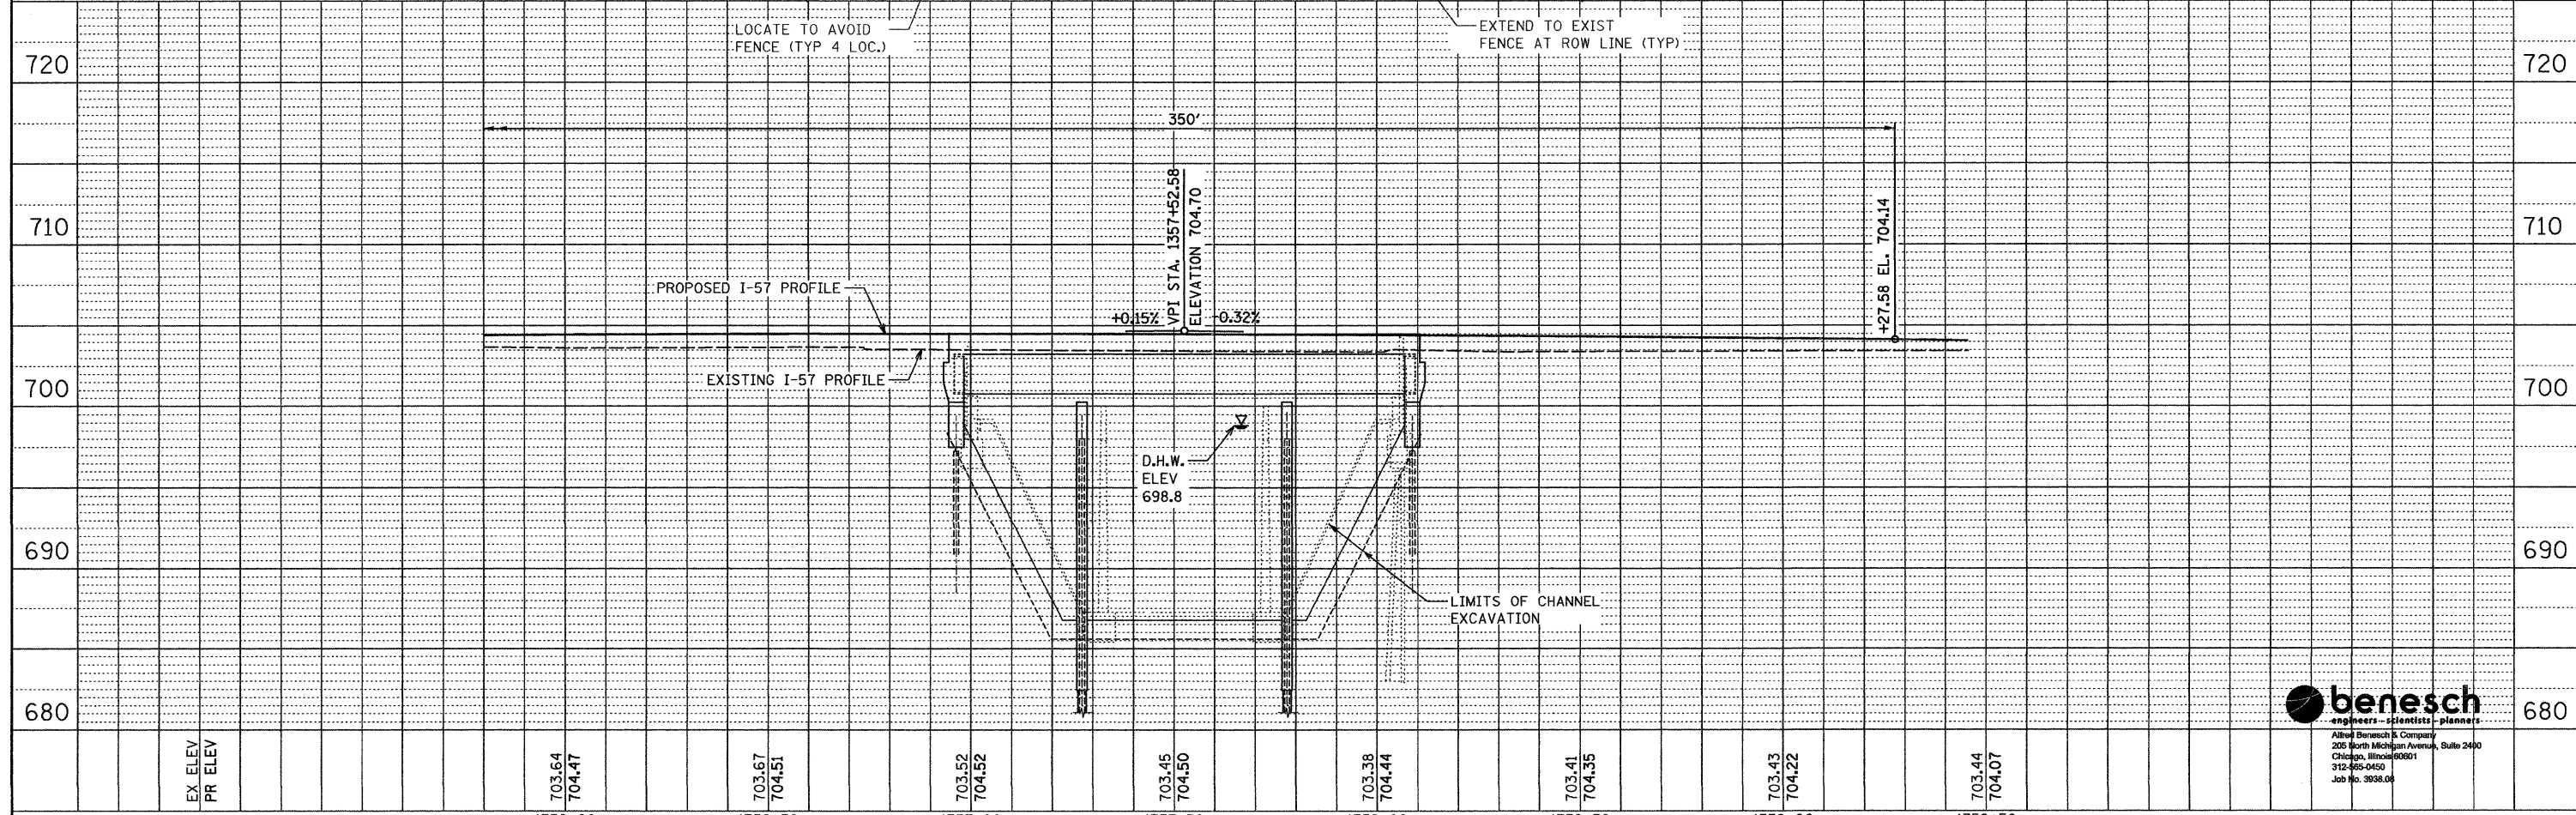

FILE NAME =	USER NAME = kholt	DESIGNED - JDC	REVISED -	STATE OF ILLINOIS DEPARTMENT OF TRANSPORTATION	PLAN AND PROFILE	F.A.I. RTE. 57	SECTION (38-8) BR & BR-1	COUNTY IROQUOIS	TOTAL SHEETS 73	SHEET NO. 10		
...\\fina1\0366948-ah-t-plan@2.dgn	PLOT SCALE = #SCALE#	DRAWN - PRT	REVISED -			SCALE: 1"=20'H/5'V	SHEET NO. 2 OF 3 SHEETS	STA. 1355+80 TO STA. 1359+45	CONTRACT NO. 66948			
	PLOT DATE = 8/22/2011	CHECKED - JMS	REVISED -			FED. ROAD DIST. NO. ILLINOIS FED. AID PROJECT						
		DATE - 08/19/2011	REVISED -									

