
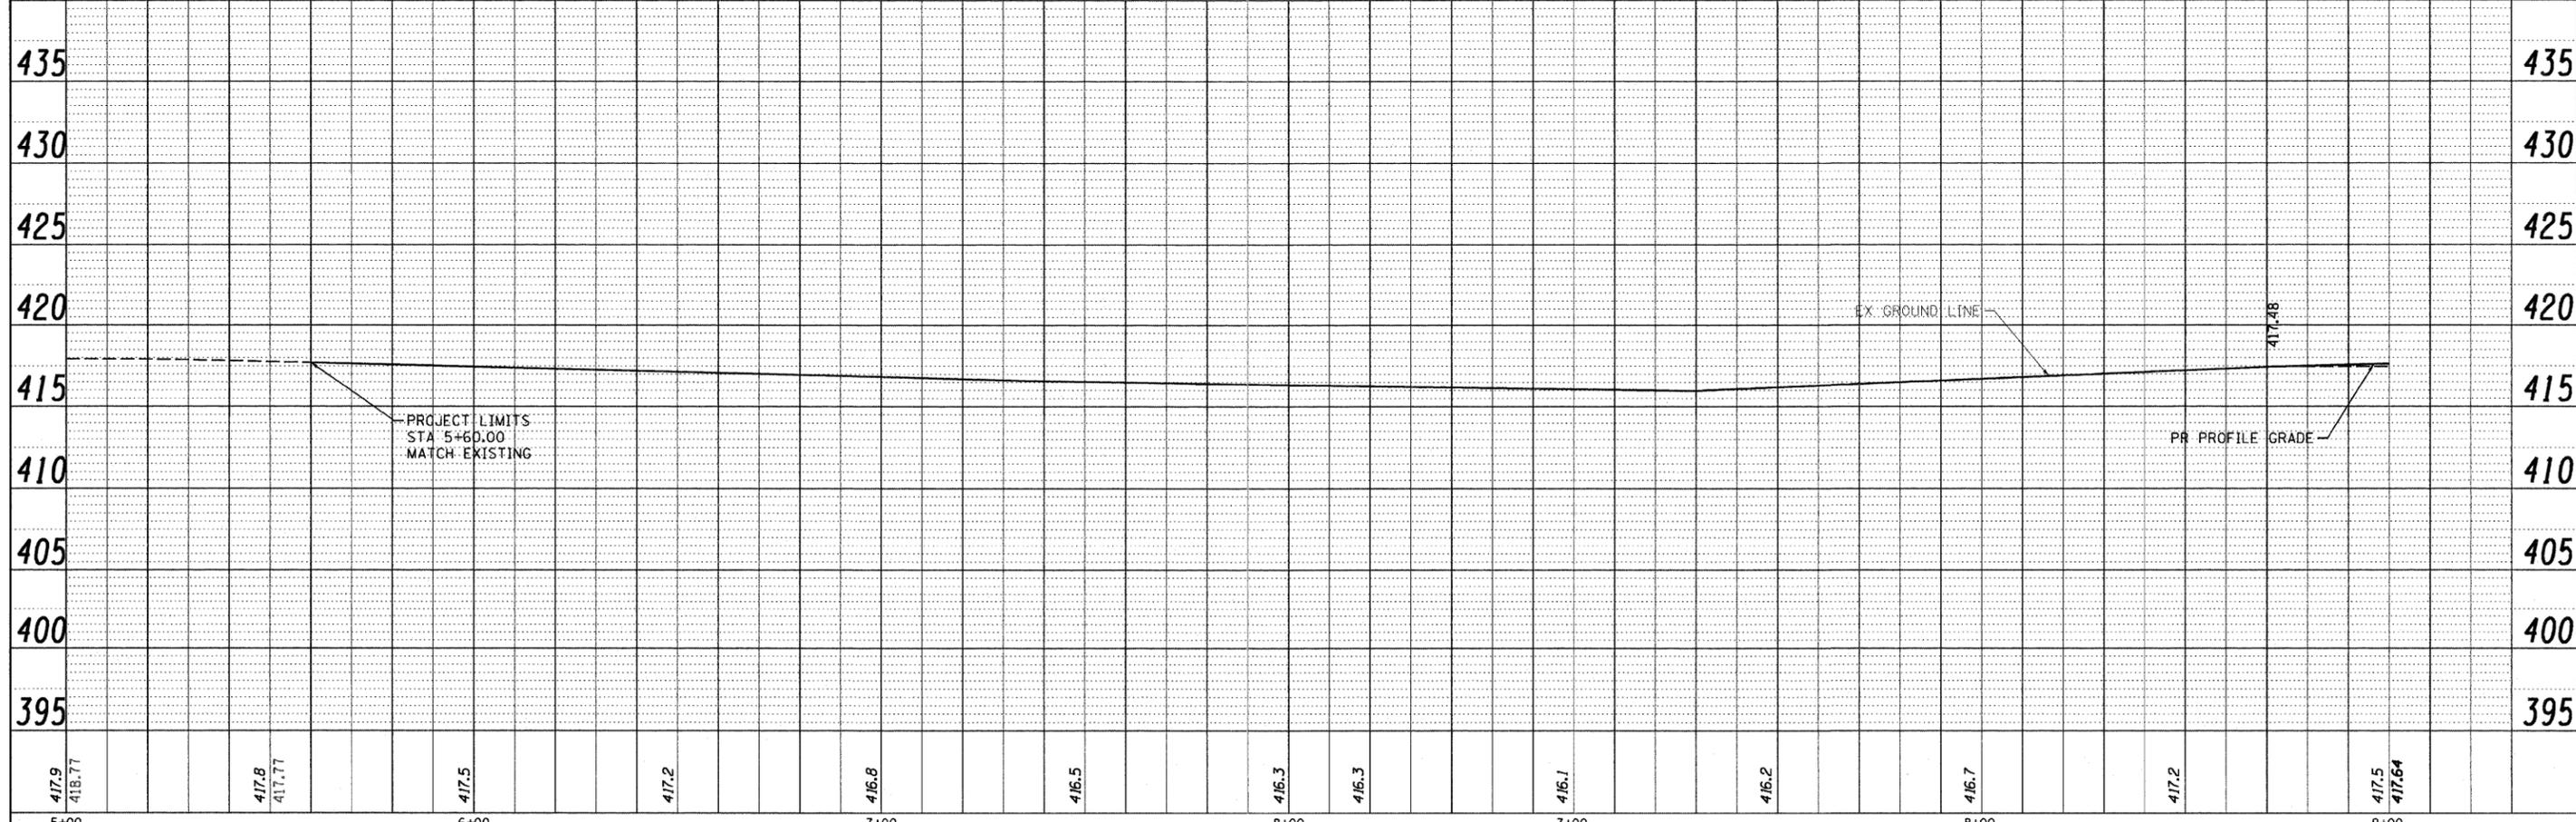


DATE	
BY	
PLAN	
SURVEYED	
ALIGNED	
NOTED	
PLOTTED	
CHECKED	
NO.	
NOTE BOOK	
NO.	
CADD FILE NAME	

DATE	
BY	
PROFILE	
SURVEYED	
GRADES CHECKED	
NOTED	
PLOTTED	
CHECKED	
NO.	
NOTE BOOK	
NO.	
STRUCTURE NOTATIONS CHK'D	

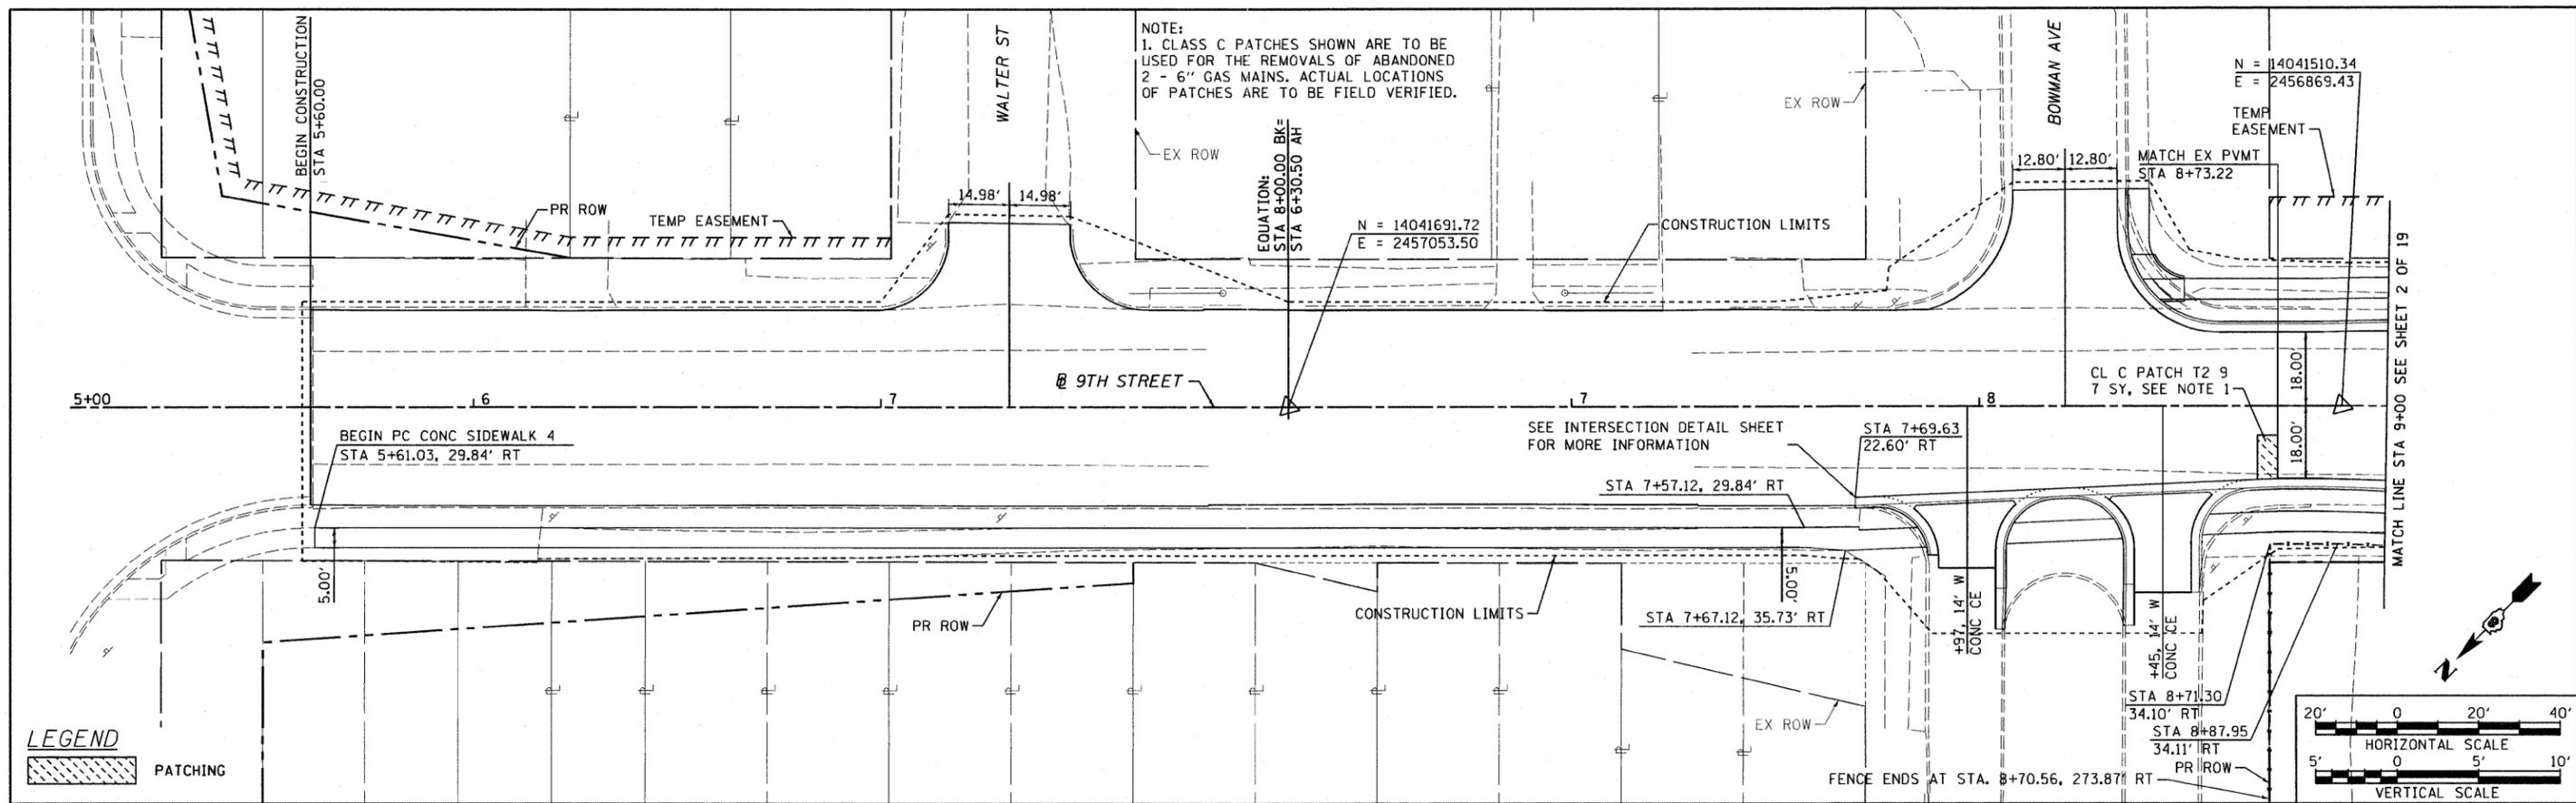

417.9 418.77	417.8 417.77	417.5	417.2	416.8	416.5	416.3	416.3	416.1	416.2	416.7	417.2	417.5 417.64
5+00		6+00		7+00		8+00		9+00				

MAR. 31, 2011
14:46:54

FILE NAME = DBTRI-76C51-shr-plnpro-001-018.dgn

USER NAME = seorsb
MODEL NAME = #MODELNAME#
PLOT SCALE = 40.0000' / in.
PLOT DATE = MAR. 31, 2011

DESIGNED - OP	REVISED -
DRAWN - OP	REVISED -
CHECKED - DBM	REVISED -
DATE - 08/18/11	REVISED -

**STATE OF ILLINOIS
DEPARTMENT OF TRANSPORTATION**

PLAN AND PROFILE 9TH STREET

SCALE: 1"=20' SHEET NO. 1 OF 19 SHEETS STA. 5+00.00 TO STA. 9+00.00

F.A.U. RTE.	SECTION	COUNTY	TOTAL SHEETS	SHEET NO.
	82-1-3HB, 82-2N, 82-1-12RS	ST. CLAIR	352	35
	FAI 64/9166/9180	CONTRACT NO. 76C51		
FED. ROAD DIST. NO.	ILLINOIS FED. AID PROJECT			

F:\P6004660\500.SUBMITTALS\501.CONTRACT.PACKAGE.SUBMITTALS\501.4.FINAL\501.4.8.CONTR.76C51\501.4.8.1.SUBMITTAL\RUNAROUND REVISIONS TO 1001\SHEET\DBTRI-76C51-SHR-PLNPRO-001-018.DGN