
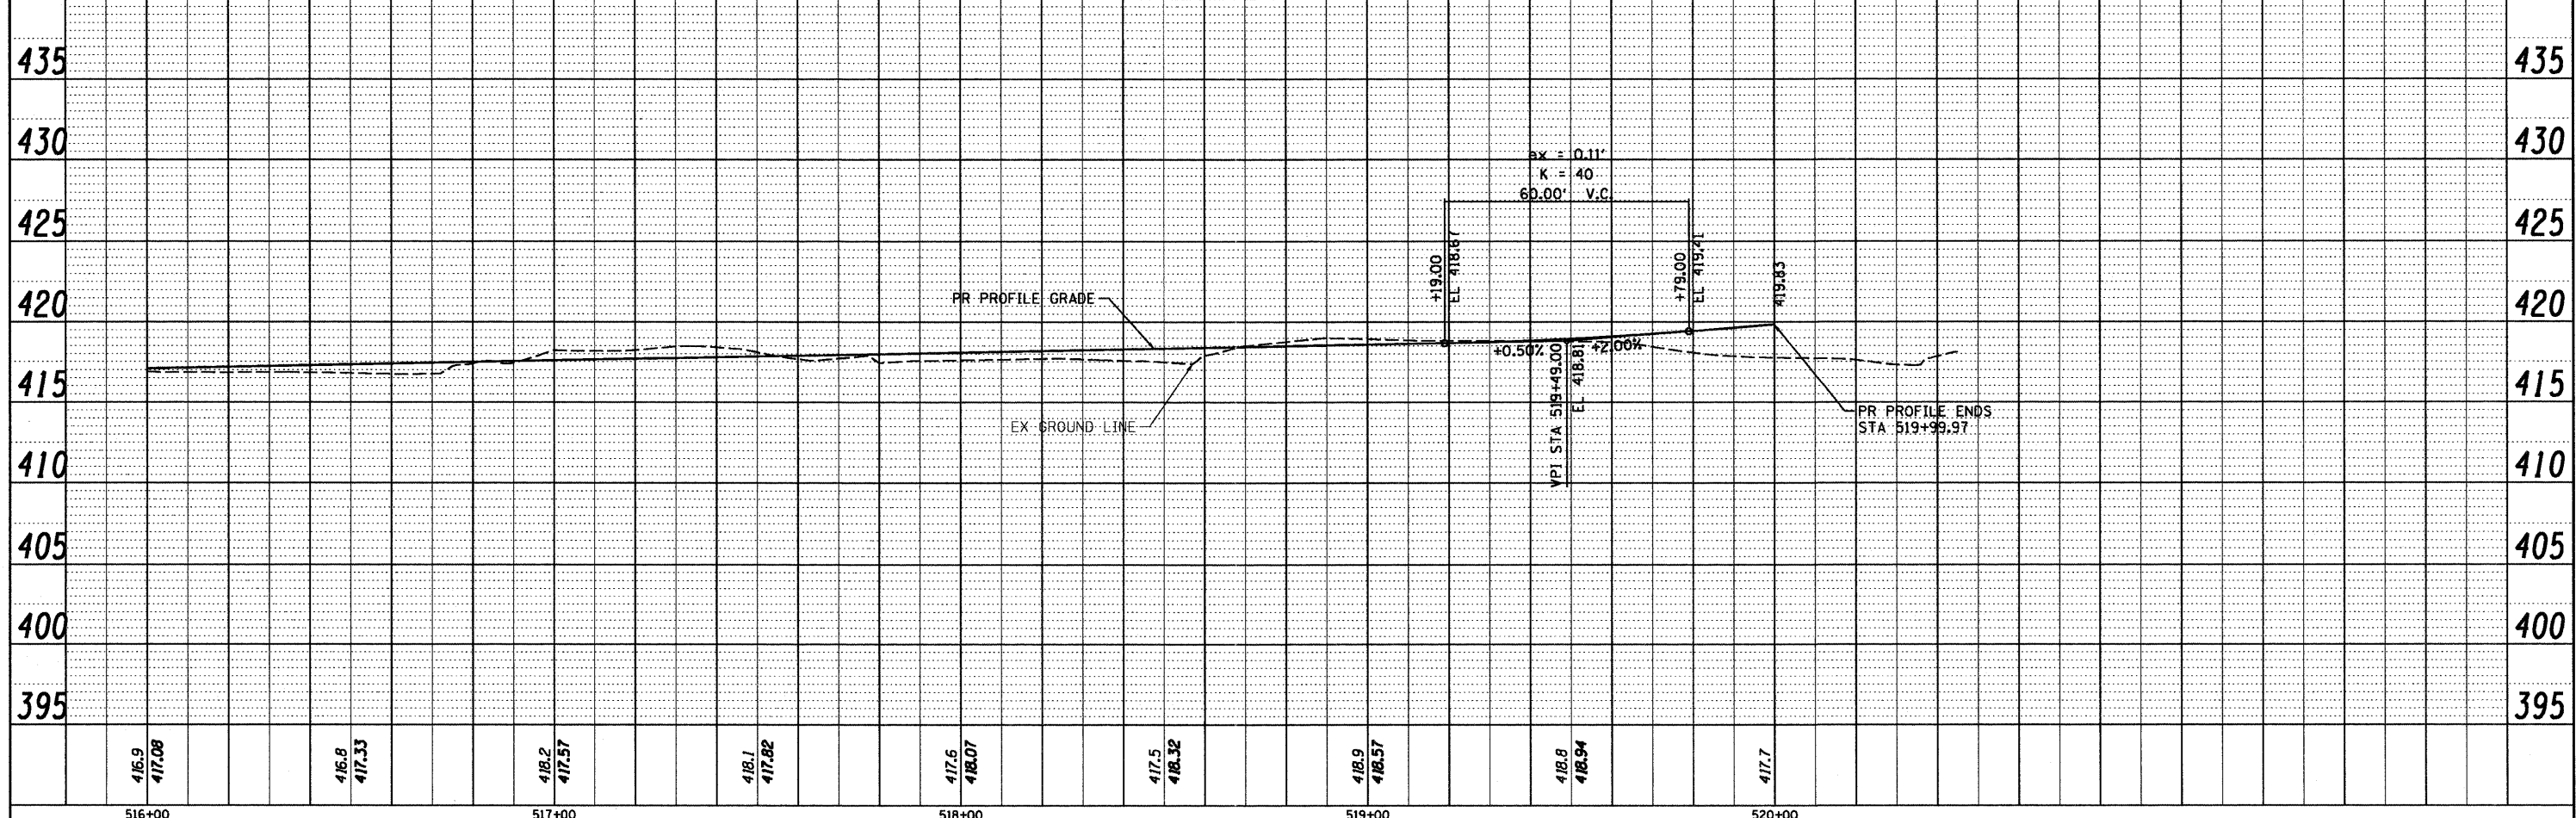


DATE	
BY	
PLAN	
SURVEYED	
ALIGNED	
CHECKED	
RT. OF WAY	
CHECKED	
NO.	
NOTE BOOK	
NO.	
PAID FILE NAME	

DATE	
BY	
PROFILE	
SURVEYED	
ALIGNED	
CHECKED	
RT. OF WAY	
CHECKED	
NO.	
NOTE BOOK	
NO.	
STRUCTURE NOTATIONS	
CIPRD	

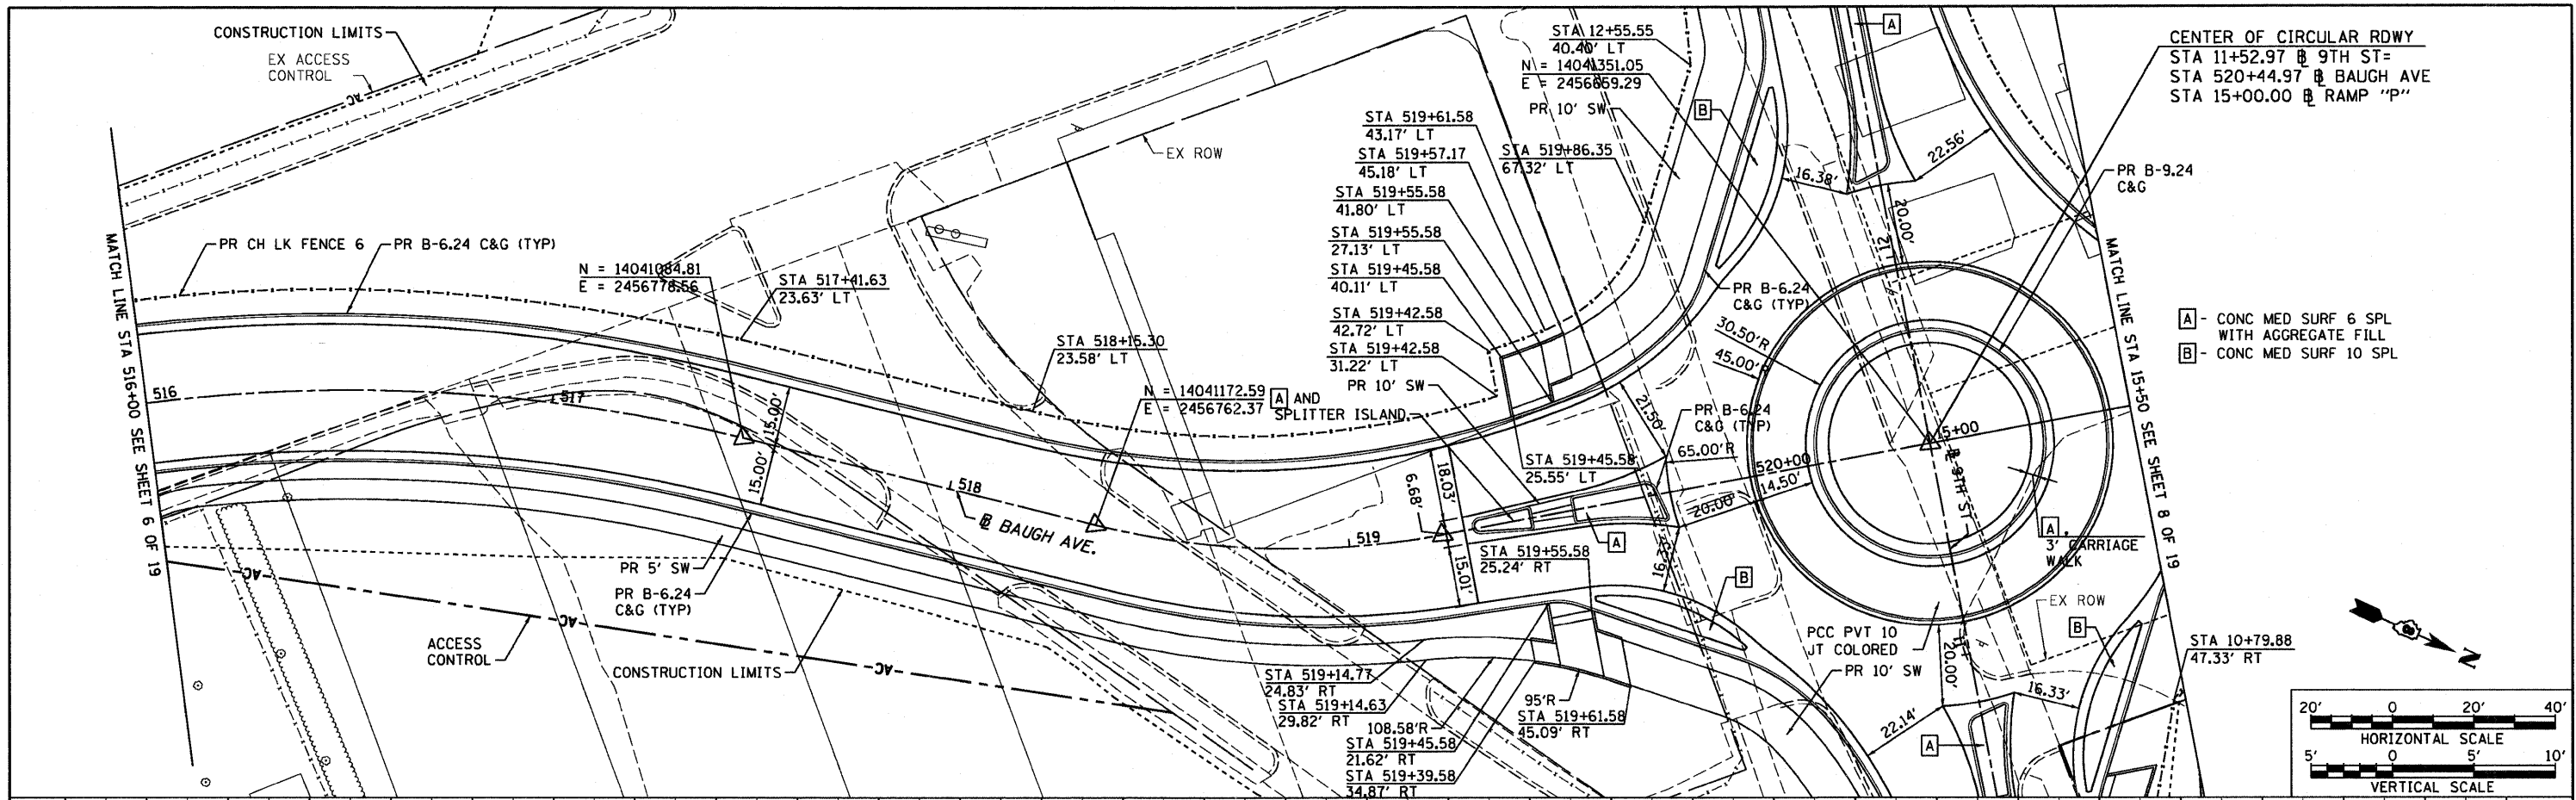

FILE NAME =	USER NAME = pimsarno	DESIGNED - LDC	REVISED -	STATE OF ILLINOIS DEPARTMENT OF TRANSPORTATION	PLAN AND PROFILE BAUGH AVENUE	F.A.U. RTE.	SECTION	COUNTY	TOTAL SHEETS	SHEET NO.
	MODEL NAME = #MODELNAME#	DRAWN - JDF	REVISED -			82-1-3HB, 82-2N, 82-1-12RS	ST. CLAIR	352	41	
	PLOT SCALE = 48.0000' / in.	CHECKED - GEB	REVISED -			FAI 64/9166/9180	CONTRACT NO. 76C51			
	PLOT DATE = 9/16/2011	DATE - 09/09/11	REVISED -			FED. ROAD DIST. NO.	ILLINOIS FED. AID PROJECT			

9/16/2011
9:17:39 AM