
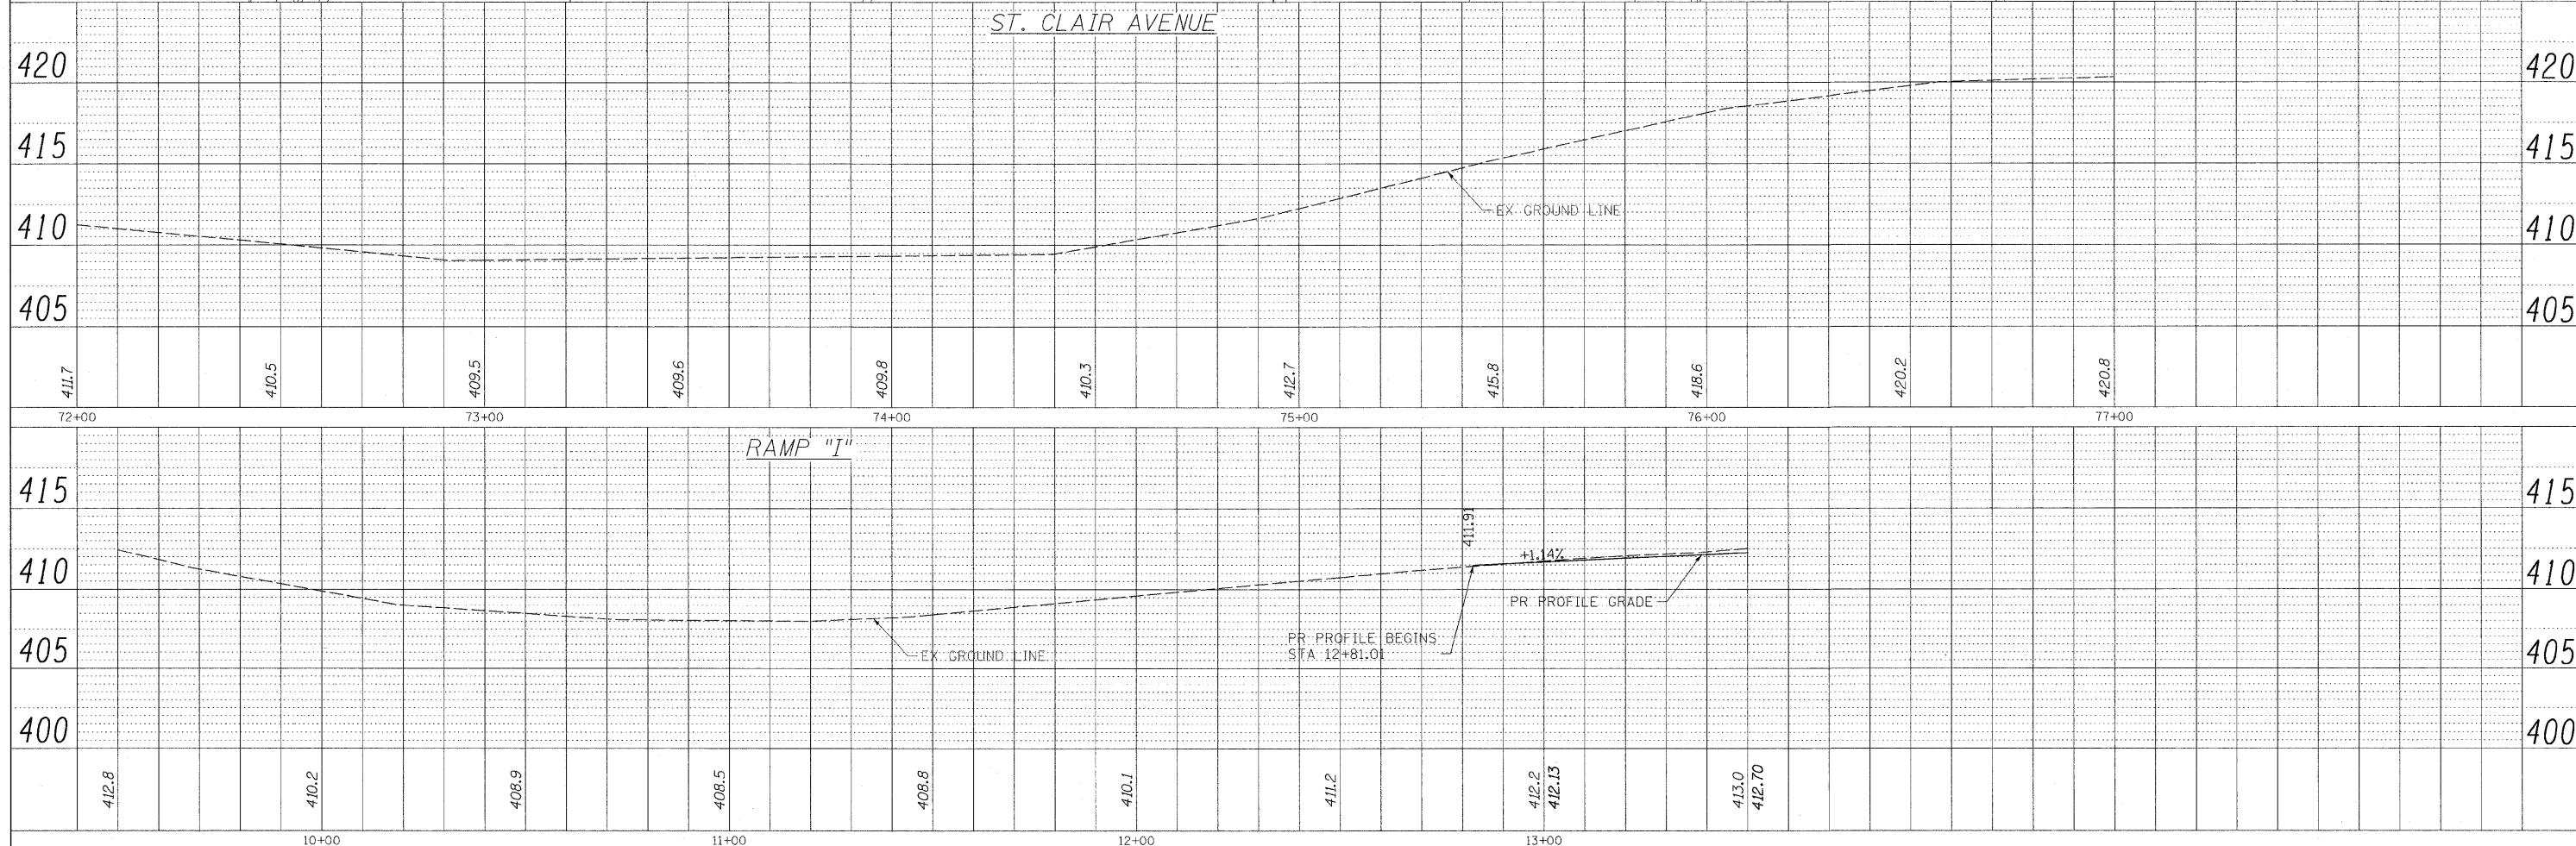
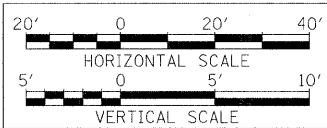


|      |                    |    |      |
|------|--------------------|----|------|
| PLAN | SURVEYED           | BY | DATE |
|      | PLOTTED            |    |      |
|      | CHECKED            |    |      |
|      | RT. OF WAY CHECKED |    |      |
|      | NO. _____          |    |      |
|      | CADD FILE NAME     |    |      |

|         |                           |    |      |
|---------|---------------------------|----|------|
| PROFILE | SURVEYED                  | BY | DATE |
|         | PLOTTED                   |    |      |
|         | CHECKED                   |    |      |
|         | RT. OF WAY CHECKED        |    |      |
|         | NO. _____                 |    |      |
|         | STRUCTURE NOTATIONS CIPRD |    |      |

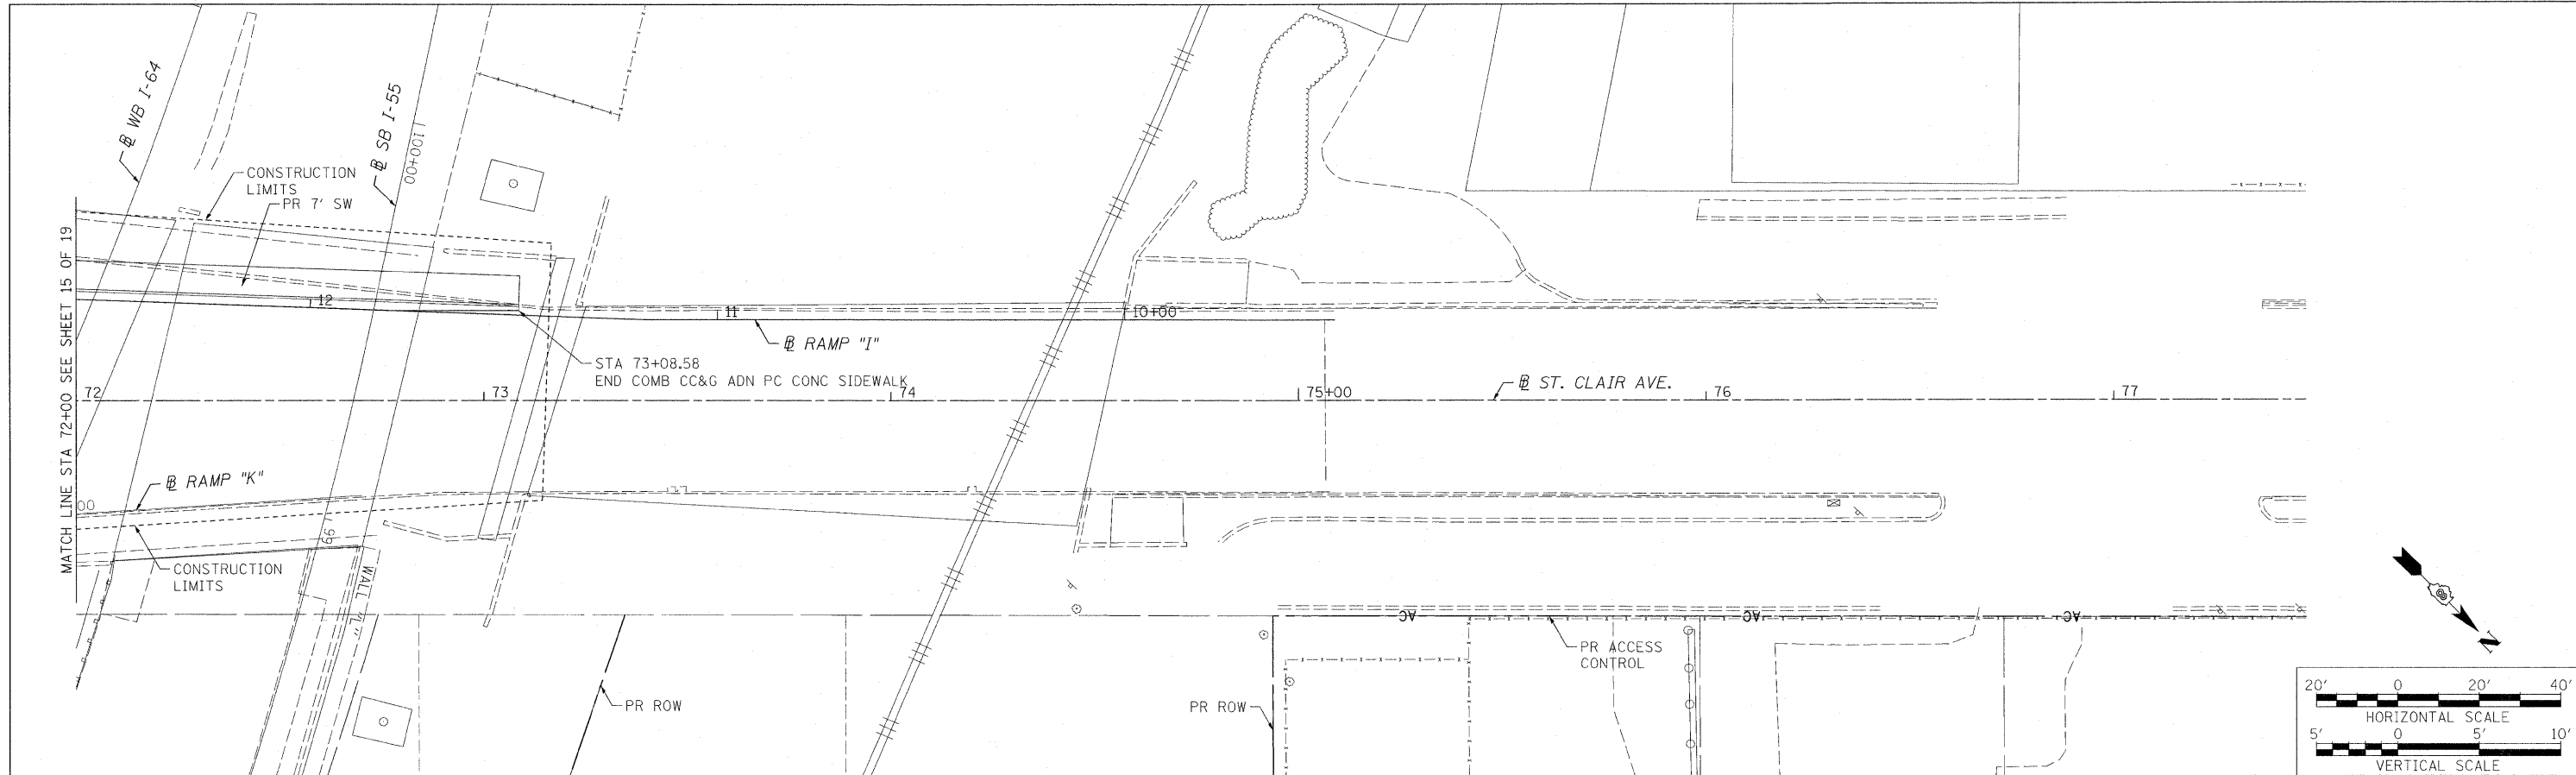

|                             |                     |                      |           |   |                            |           |                  |                    |           |
|-----------------------------|---------------------|----------------------|-----------|---|----------------------------|-----------|------------------|--------------------|-----------|
| FILE NAME =                 | USER NAME = moranik | DESIGNED - KM        | REVISED - | <b>STATE OF ILLINOIS</b><br><b>DEPARTMENT OF TRANSPORTATION</b><br><b>PLAN AND PROFILE ST. CLAIR AVENUE</b> | F.A.U. RTE.                | SECTION   | COUNTY           | TOTAL SHEETS       | SHEET NO. |
| MODEL NAME =                | MODEL NAME =        | CHECKED - KM         | REVISED - |   | 82-1-3HB, 82-2N, 82-1-12RS | ST. CLAIR | 352              | 50                 |           |
| PLOT SCALE = 20.0000' / in. |                     | DRAWN - DBM          | REVISED - |   | FAI 64/9166/9180           |           |                  | CONTRACT NO. 76CS1 |           |
| PLOT DATE = MAR. 31, 2011   |                     | CHECKED - 08/18/2011 | REVISED - |   | FED. ROAD DIST. NO.        | ILLINOIS  | FED. AID PROJECT |                    |           |

SCALE: 1"=20' SHEET NO. 16 OF 19 SHEETS STA. 72+00.00 TO STA. 75+08.90