


MATCH LINE REMOVAL SHEET 3 OF 4

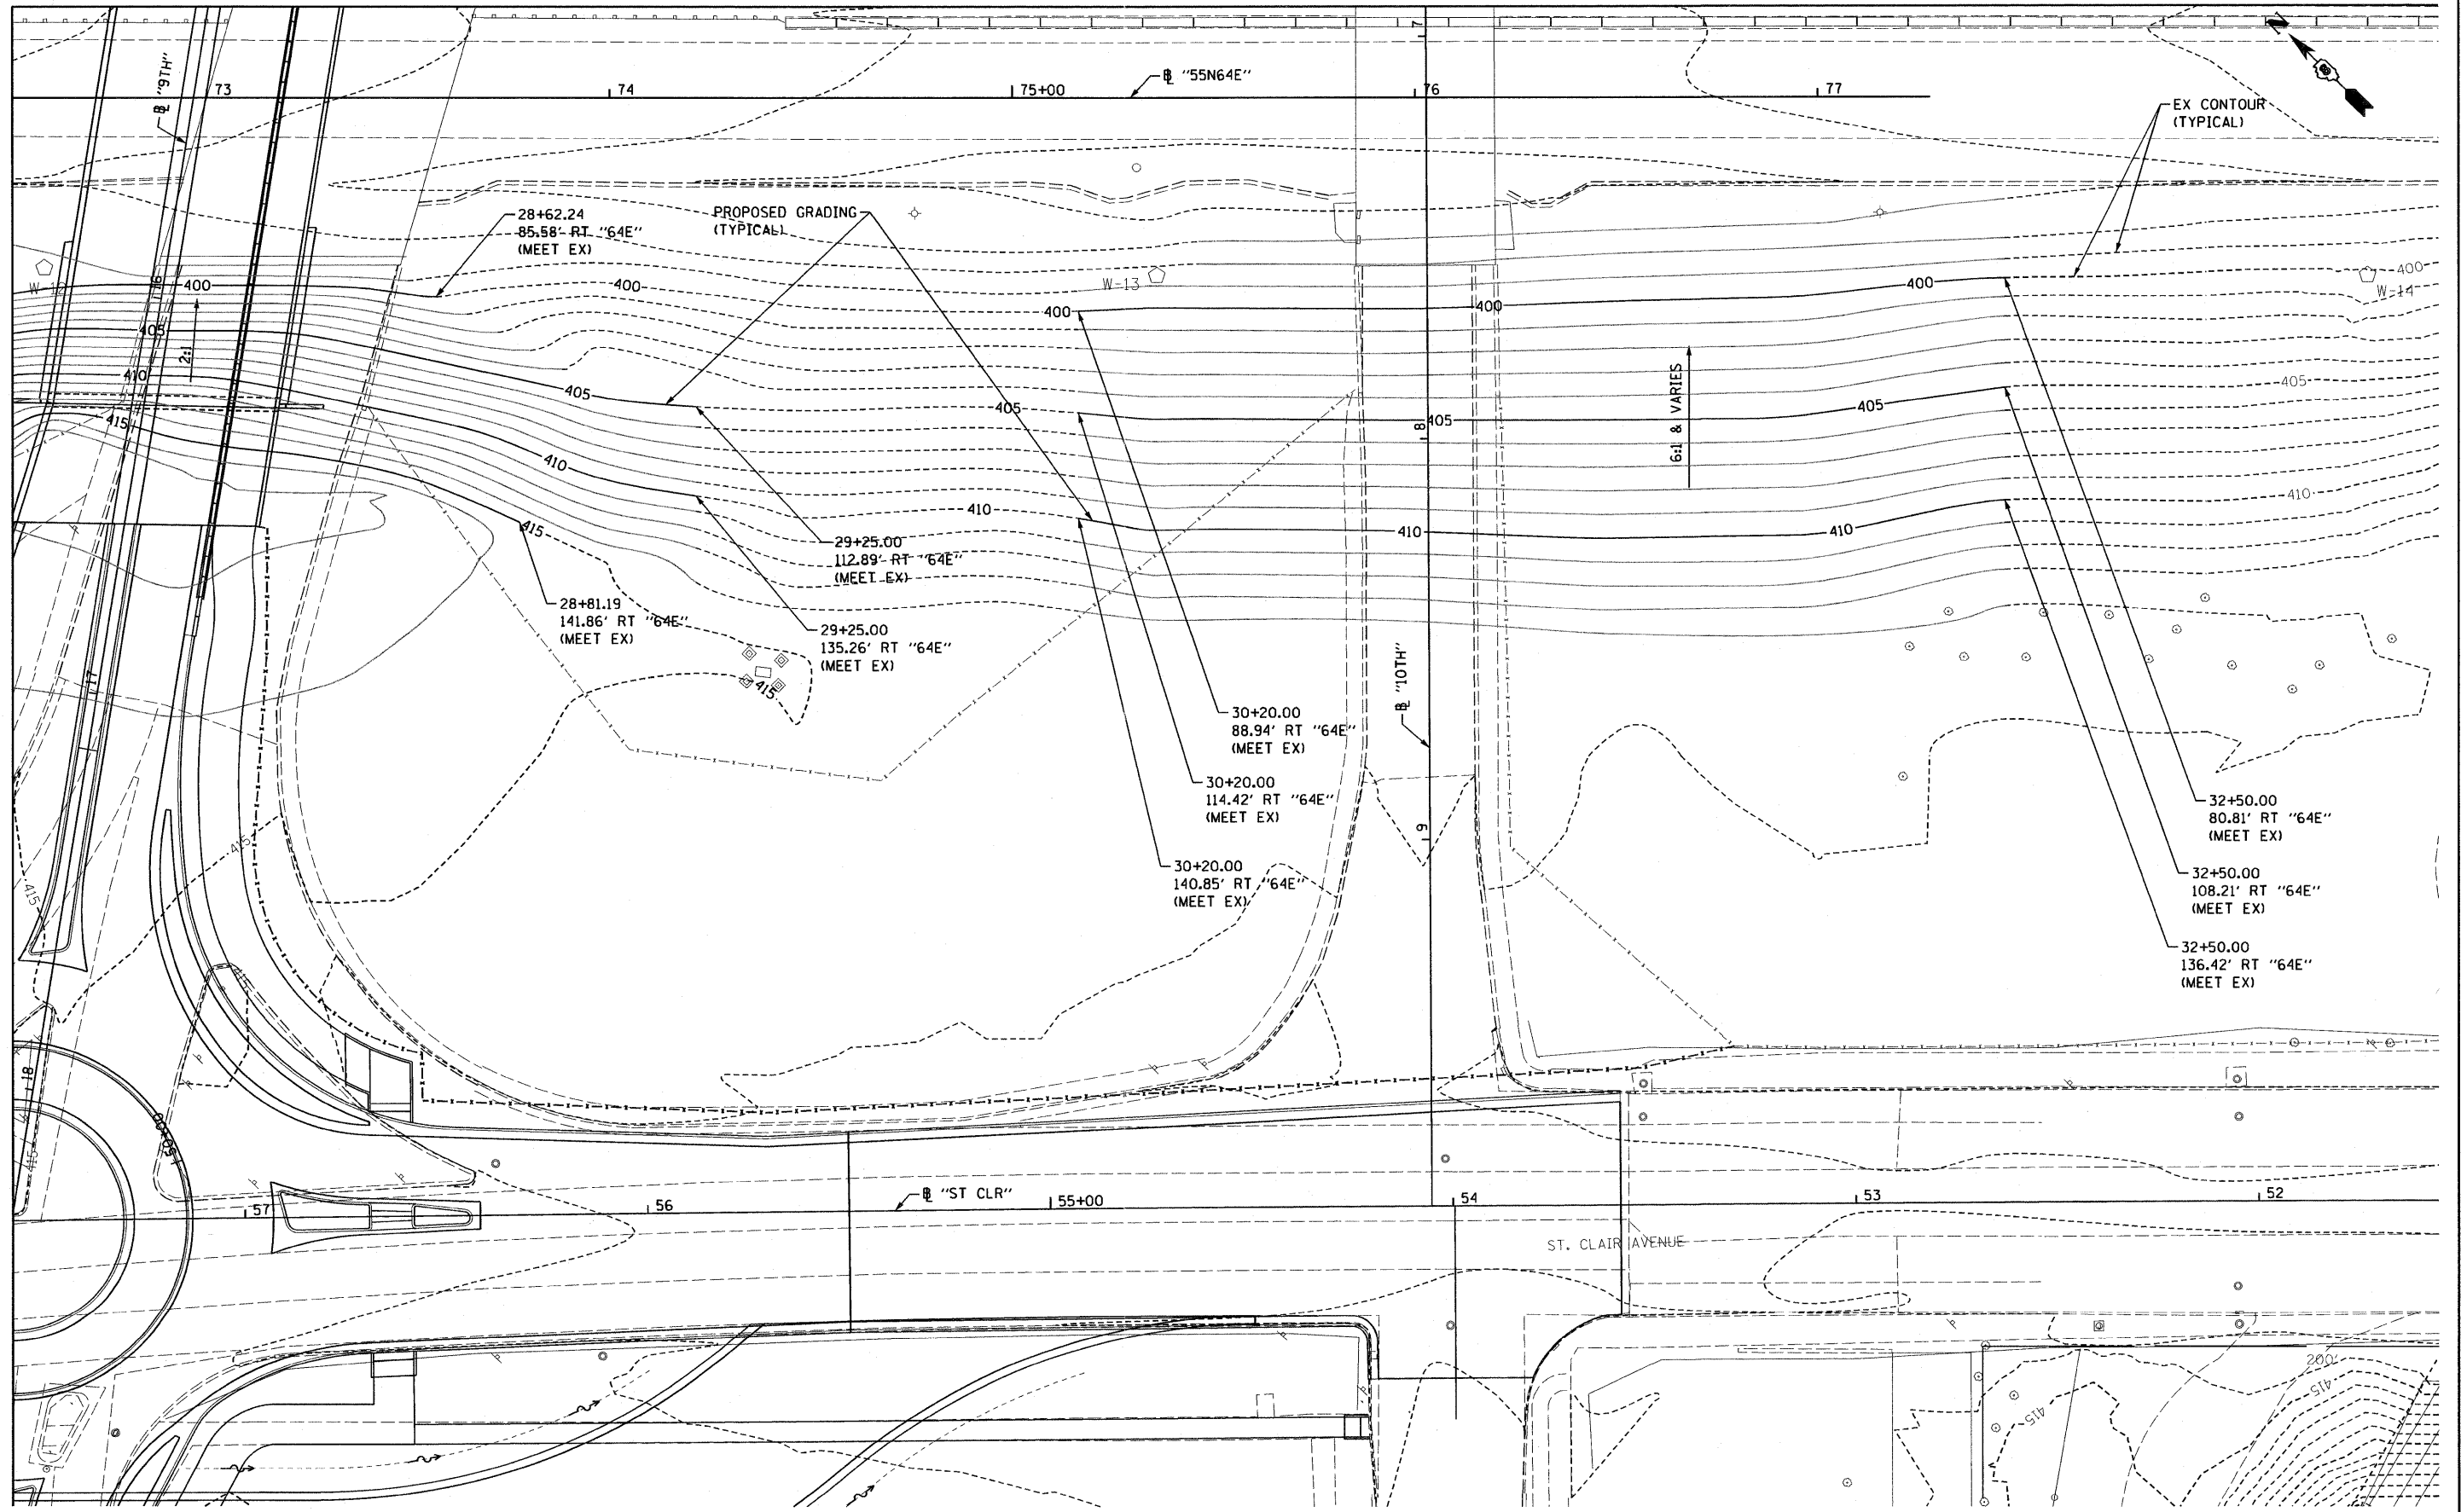

FILE NAME = DBTRI-76C51-MainLine Grading-04.dgn

USER NAME = moronik

DESIGNED KM

REVISED -

DRAWN KM

CHECKED OP

REVISED -

PLOT SCALE = 40.0000' / 1" =

DATE 03/31/2011

REVISED -

STATE OF ILLINOIS  
DEPARTMENT OF TRANSPORTATION

MAINLINE - GRADING PLAN

SCALE: 1"=20' SHEET NO. 4 OF 4 SHEETS STA. TO STA.

F.A. RTE.	SECTION	COUNTY	TOTAL SHEETS	SHEET NO.
• 82-1-3HB, 82-2N, 82-1-12RS		ST. CLAIR	352	143
• 9166/9180/9213/9214			CONTRACT NO. 76C51	
FED. ROAD DIST. NO.	ILLINOIS FED. AID PROJECT			