

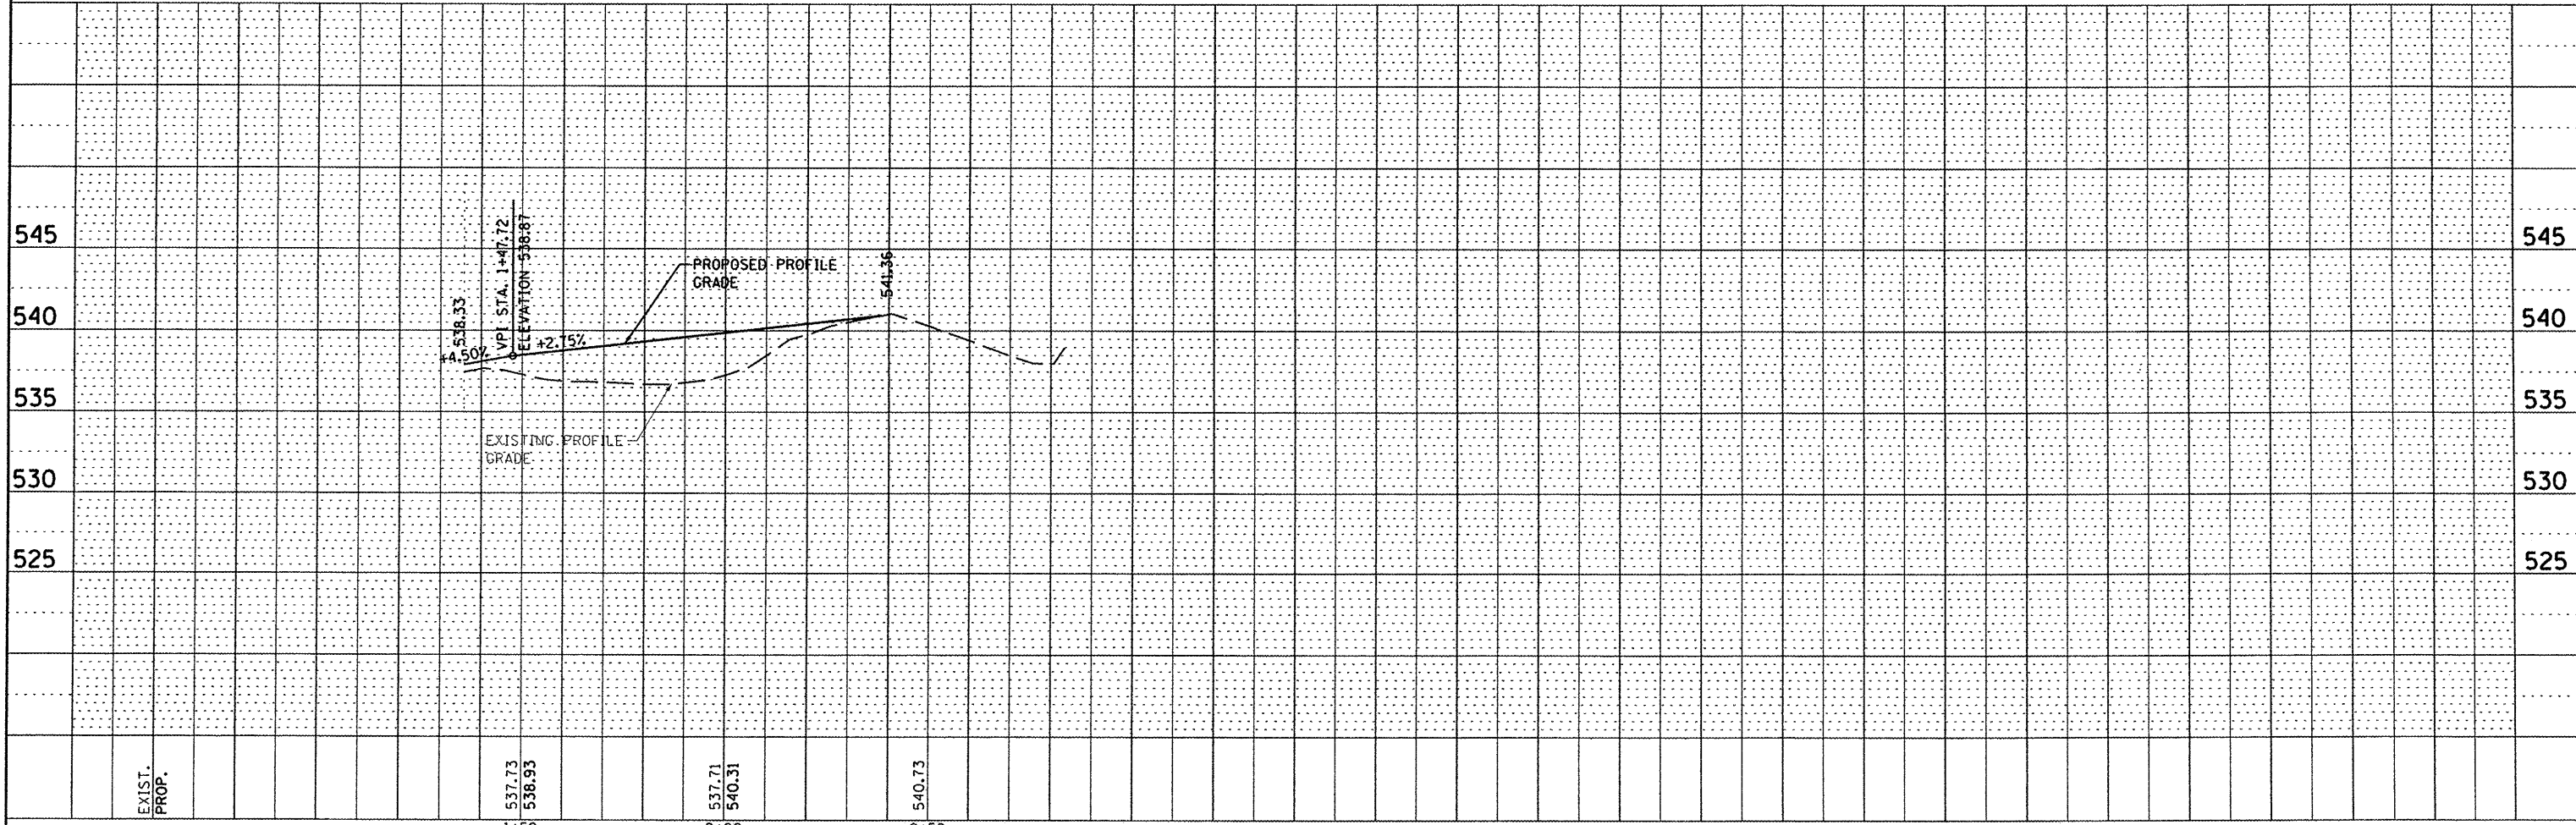
 


DATE	
BY	
PLAN	
SURVEYED	
PLOTTED	
CHECKED	
DATE	
BY	
NOTE BOOK	
NO.	
FILE NAME	

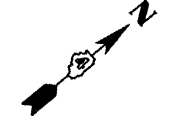

DATE	
BY	
PROFILE	
SURVEYED	
PLANNED	
CHECKED	
DATE	
BY	
NOTE BOOK	
NO.	
STRUCTURE NOTATION	

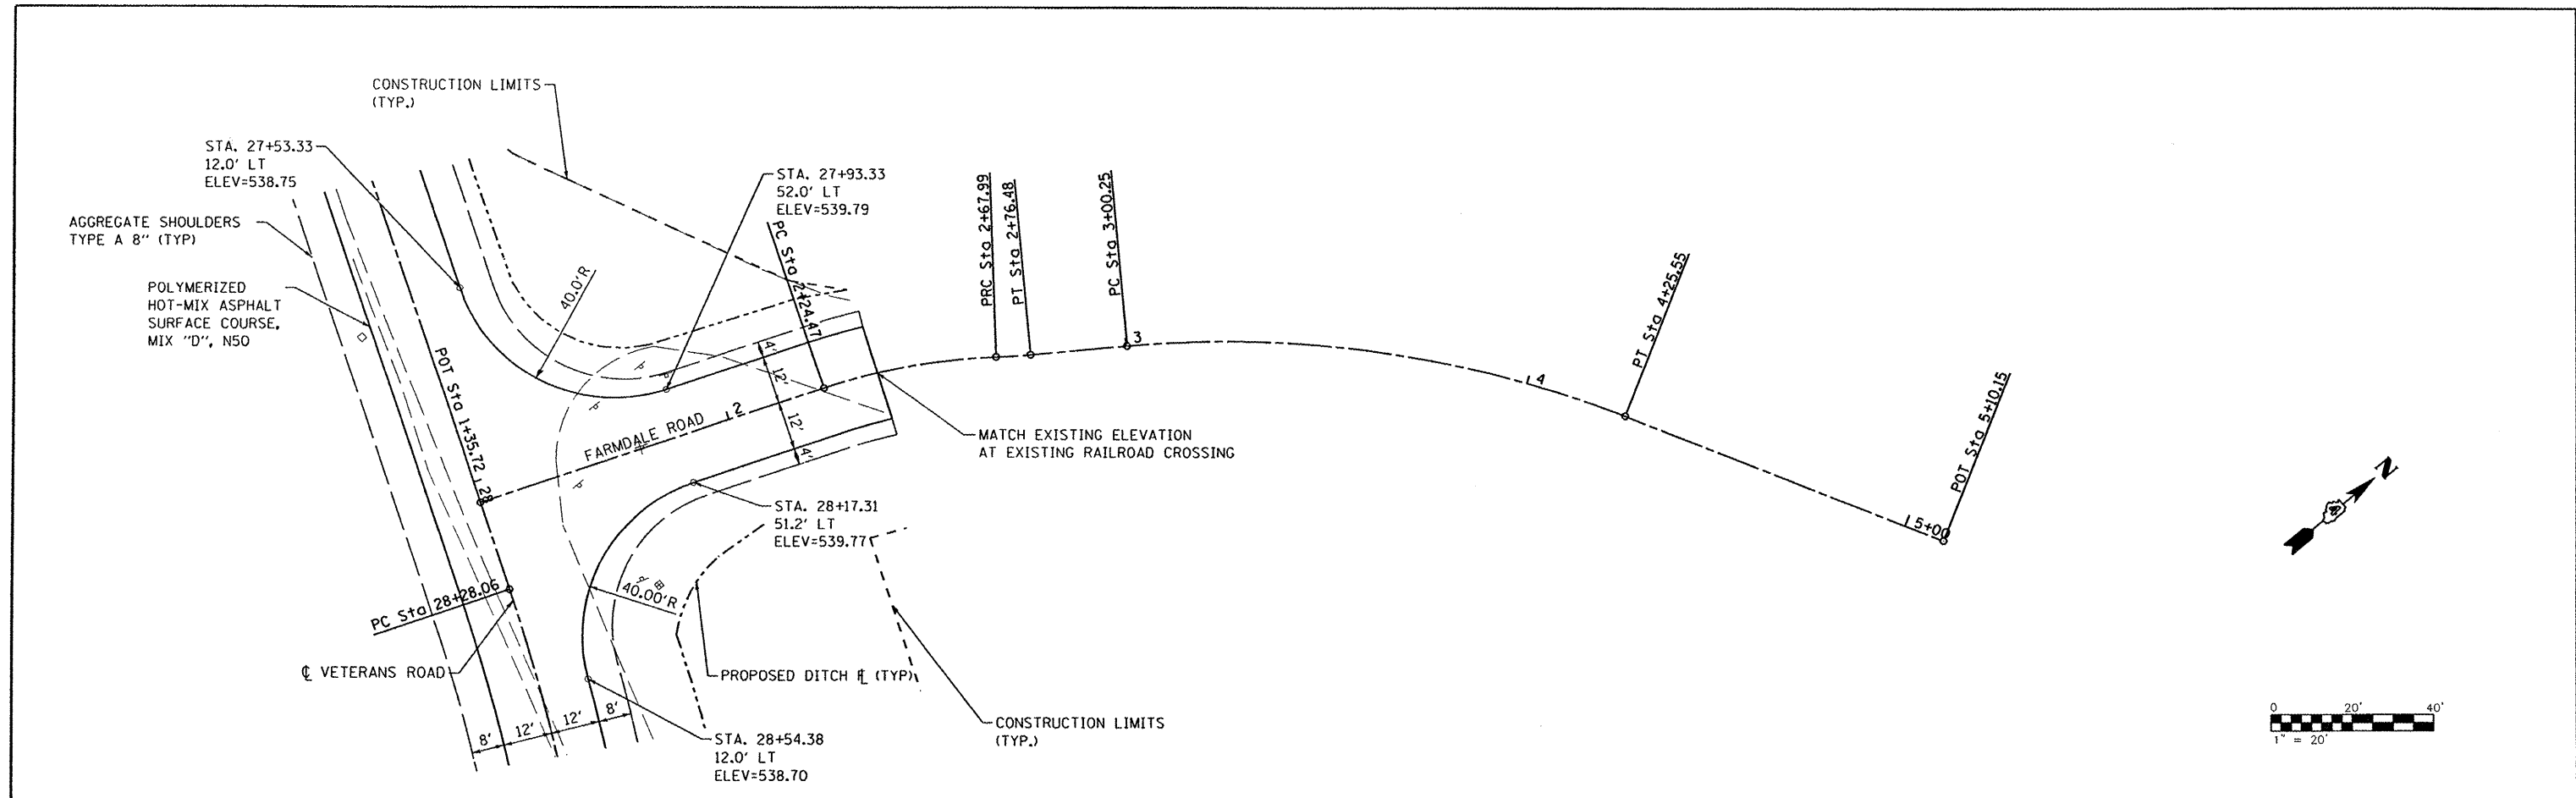

FILE NAME =	USER NAME = jdspllr	DESIGNED -	REVISED -	STATE OF ILLINOIS DEPARTMENT OF TRANSPORTATION	FARMDALE ROAD PLAN AND PROFILE	T.R.	SECTION	COUNTY	TOTAL SHEETS	SHEET NO.
st:\237\2008\23708010\VeteransRdBridgeP11	CADD\CADD Sheets\0408010-sht-plnprf2.dgn	DRAWN -	REVISED -			156	06-07109-00-BR	TAZEWELL	53	15
PLOT SCALE = 40.0000' / IN.		CHECKED -	REVISED -			CONTRACT NO. 89472				
PLOT DATE = 8/16/2011		DATE -	REVISED -			FED. ROAD DIST. NO. [ILLINOIS] FED. AID PROJECT				
				SCALE:	SHEET NO. OF SHEETS	STA.	TO STA.			