



GRAPHIC SCALE

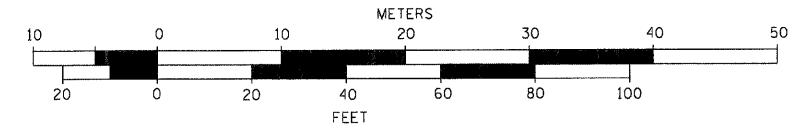

CHARLES BRYANT FLATT

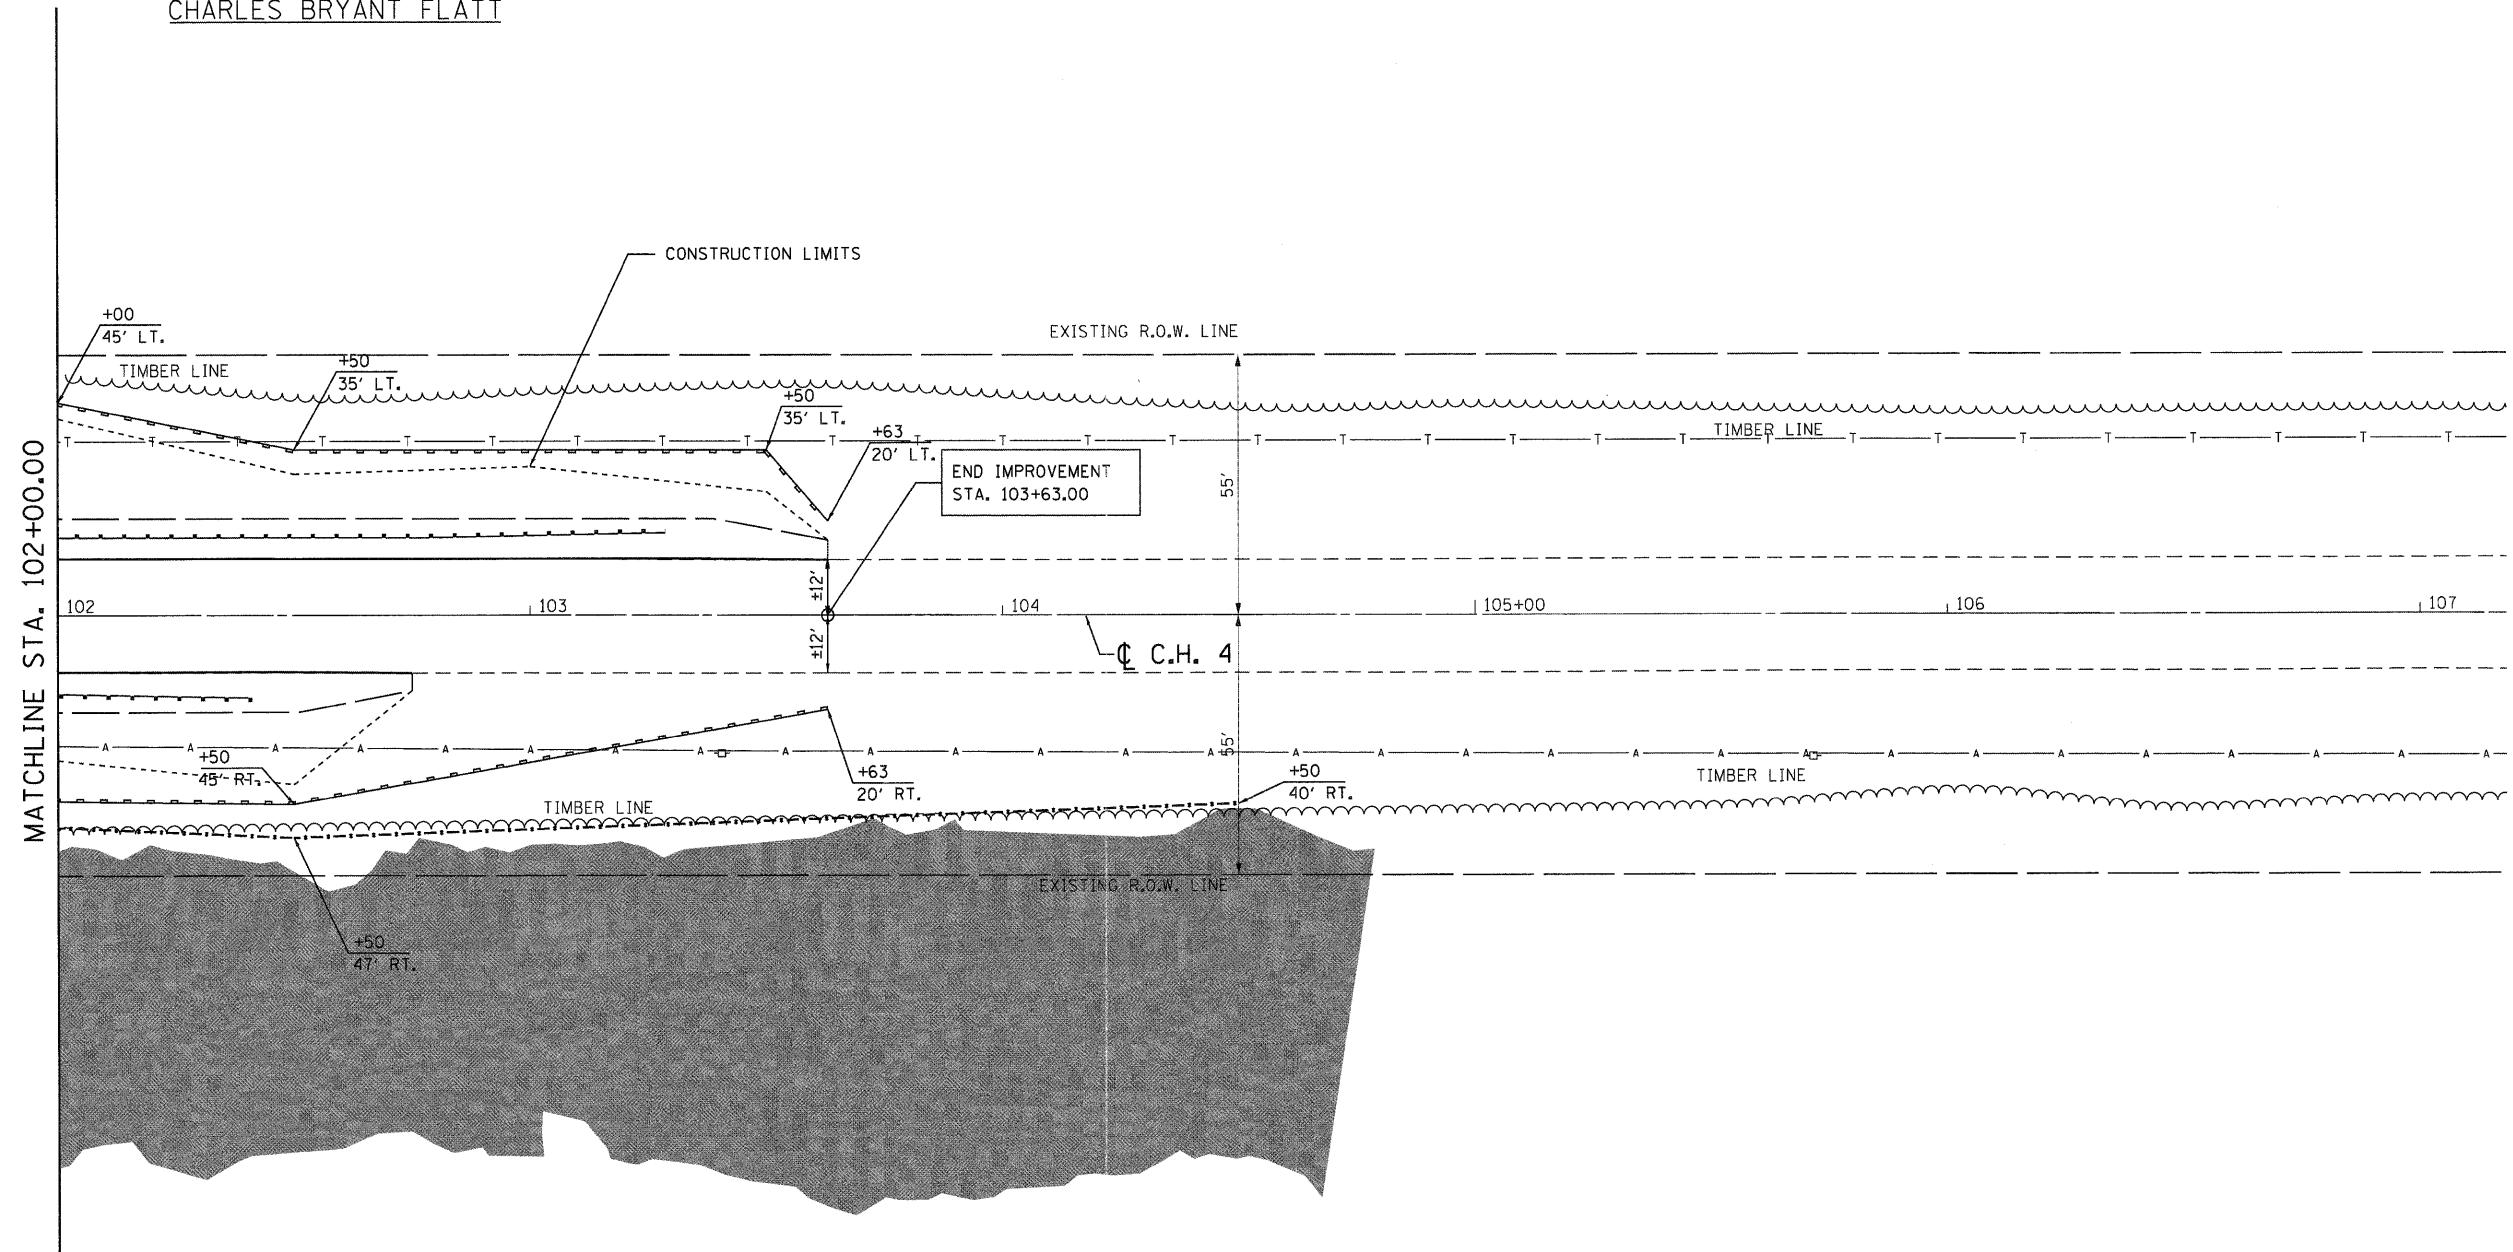

JOHN F. HOMEIR, TRUSTEE

NOTES:

1. AT NO TIME SHALL THE CONTRACTOR BE PERMITTED TO HAVE PERSONNEL, EQUIPMENT OR STOCKPILE MATERIALS WITHIN THE DESIGNATED WETLAND LIMITS.

LEGEND

- PERIMETER EROSION BARRIER
- ██████ WETLAND
- - - - - TEMPORARY FENCE

USER NAME = dheberling	DESIGNED -	REVISED -
FILE NAME = D612345-sh1-EROS.dwg	CHECKED -	REVISED -
PLOT DATE = 9/7/2011	DRAWN -	REVISED -
PLOT TIME = 11:11:08 AM	CHECKED -	REVISED -

WHKS & CO.
ENGINEERING
7018 KINGSMILL CT.,
SPRINGFIELD, IL
(217) 483-9457
DESIGN FIRM #184001036

STATE OF ILLINOIS
DEPARTMENT OF TRANSPORTATION

EROSION CONTROL PLANS
CH 4 OVER BUCKHART CREEK

SCALE: 1" = 20' SHEET NO. 2 OF 2 SHEETS STA. 102+00.00 TO STA. 107+00.00

F.A.S. RTE.	SECTION	COUNTY	TOTAL SHEETS	SHEET NO.
556	08-00119-04-BR	SANGAMON	25	7
SN 084-0480			CONTRACT NO. 93556	
ILLINOIS FED. AID PROJECT				