


F.A.U. RTE.	SECTION	COUNTY	TOTAL SHEETS	SHEET NO.
9302	08-00047-00-PV	MONROE	25	1
FED ROAD DIST NO.		ILLINOIS	FED. AID PROJECT	
CONTRACT NO. 97467				

STATE OF ILLINOIS

DEPARTMENT OF TRANSPORTATION

**PLANS FOR PROPOSED  
CITY OF COLUMBIA  
ILLINOIS ROUTE 3 (FAP 312)  
& SOUTH MAIN STREET (FAU 9302)  
INTERSECTION IMPROVEMENTS  
SECTION 08-00047-00-PV  
MONROE COUNTY**

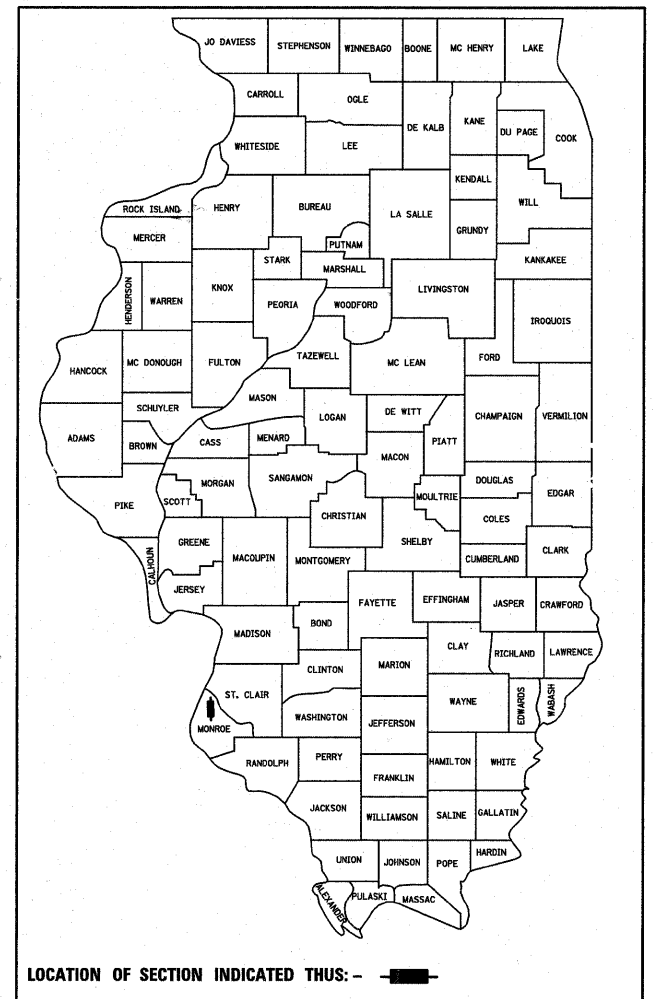

LOCATION OF SECTION INDICATED THUS: - ■ -

INDEX OF SHEETS

SHEET NO.	ITEM
1	COVER SHEET
2	GENERAL NOTES & HIGHWAY STANDARDS
3	SUMMARY OF QUANTITIES
4-5	TYPICAL SECTIONS
6	SCHEDULES
7	PLAN AND PROFILE SHEET
8	TRAFFIC CONTROL SHEET
9	EROSION & SEDIMENT CONTROL SHEET
10	DRAINAGE PLAN AND PROFILE SHEET
11	RIGHT OF WAY SHEET
12	INTERSECTION DETAIL SHEET
13	PAVEMENT MARKING & SIGNAGE PLAN
14-16	TRAFFIC SIGNAL PLANS
17	PAVEMENT REMOVAL SHEET
18-19	CONSTRUCTION DETAILS
20-25	CROSS SECTIONS

**SOUTH MAIN STREET**

ROADWAY CLASSIFICATION = MINOR ARTERIAL  
 DESIGN SPEED = 30 MPH  
 CURRENT ADT = 7,600  
 DESIGN YEAR ADT (2020) = 8,400


**ILLINOIS ROUTE 3**

ROADWAY CLASSIFICATION = PRINCIPAL ARTERIAL  
 DESIGN SPEED = 45 MPH  
 CURRENT ADT = 28,500  
 DESIGN YEAR ADT (2020) = 31,500

PROJECT NO. CMM-5011 (282)  
 JOB NO. C-98-358-09


SCALE IN FEET

PLAN	1"=20'
PROFILE	1"=20'(HORIZ) 1"=5'(VERT)
CROSS SECTION	1"=10'(HORIZ) 1"=5'(VERT)

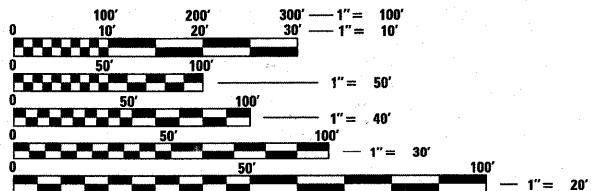

FULL SIZE PLANS HAVE BEEN PREPARED USING STANDARD ENGINEERING SCALES. REDUCED SIZED PLANS WILL NOT CONFORM TO STANDARD SCALES. IN MAKING MEASUREMENTS ON REDUCED PLANS, THE ABOVE SCALES MAY BE USED.

J.U.L.I.E.  
 JOINT UTILITY LOCATION INFORMATION FOR EXCAVATION  
 1-800-892-0123

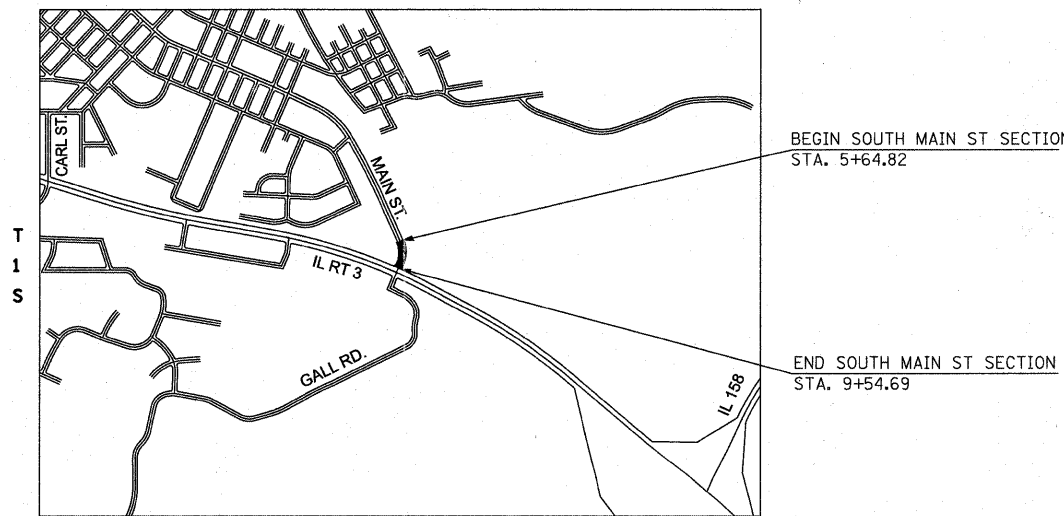


LOCATION MAP  
 SCALE 1"=1000'

NET LENGTH OF PROJECT: 389.9' (0.074 MILES)

BEGIN SOUTH MAIN ST SECTION  
 STA. 5+64.82

END SOUTH MAIN ST SECTION  
 STA. 9+54.69

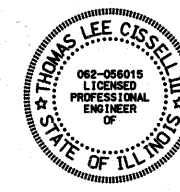

EXPIRES 11-30-2011

STATE OF ILLINOIS  
 DEPARTMENT OF TRANSPORTATION  
 DIVISION OF HIGHWAYS

APPROVED JULY 25 2011  
*Kevin Hutchinson*  
 KEVIN HUTCHINSON MAYOR OF COLUMBIA

SUBMITTED 7-29 2011  
*Mary C. Lamie*  
 DISTRICT 8 PROJECT IMPLEMENTATION ENGINEER

PASSED 7-29-11 2011  
*Mary C. Lamie*  
 MARY C. LAMIE, P.E. DEPUTY DIRECTOR OF HIGHWAYS REGION FIVE ENGINEER

**PRINTED BY THE AUTHORITY  
 OF THE STATE OF ILLINOIS**

*Thomas L. Cissell* DATE: 7/27/11  
 THOMAS L. CISSSELL, PE  
 P.E. NO. 062-056015

