
 


HARRISON STREET

I-290 EXPRESSWAY

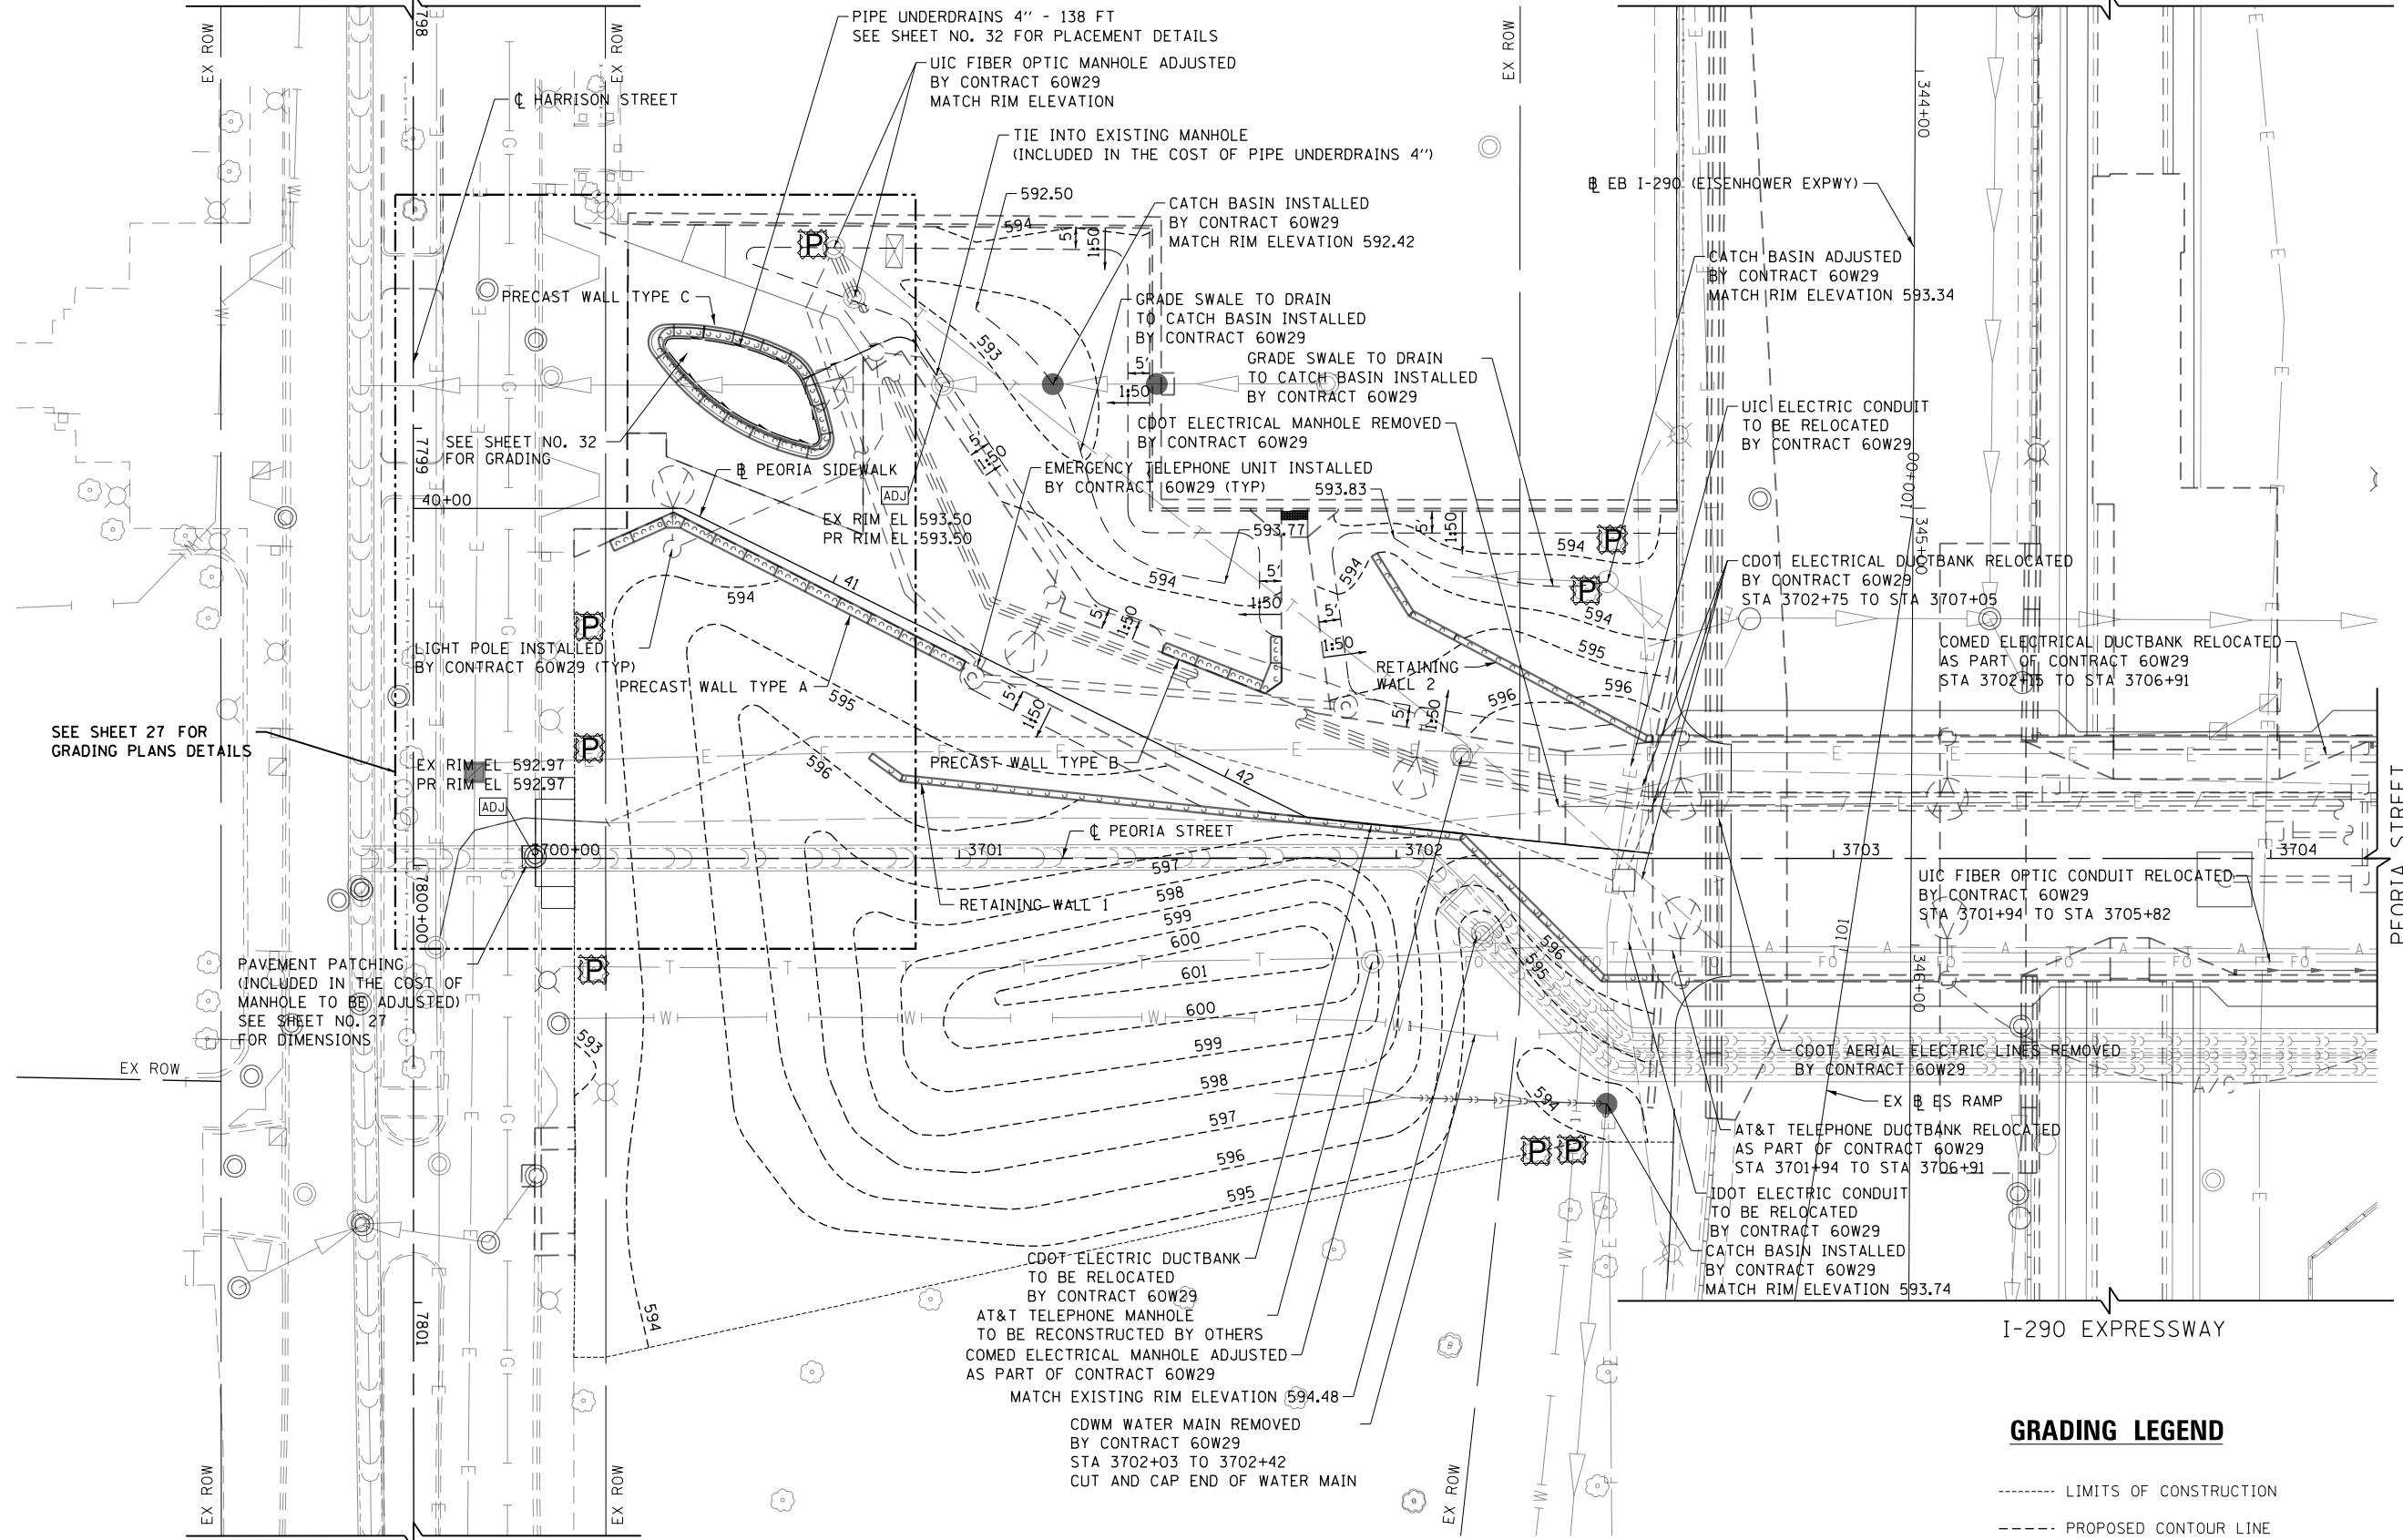

SEE SHEET 27 FOR GRADING PLANS DETAILS


SEE SHEET NO. 32 FOR GRADING

PAVEMENT PATCHING (INCLUDED IN THE COST OF MANHOLE TO BE ADJUSTED) SEE SHEET NO. 27 FOR DIMENSIONS

**GRADING LEGEND**

- LIMITS OF CONSTRUCTION
- PROPOSED CONTOUR LINE

- TREE PRUNING
- TREE ROOT PRUNING
- TREE PROTECTION (PAID FOR AS TEMPORARY FENCE)

 

FILE PATH = p:\388035\pmt\lsc\monline\local\p\60x62\Documents\01\_Americas\Transportation\60269938\_Circle\Phase\_1\1000\_CAD\006\_Roadway\_Sheets\60x62\_Sht-GRADING-01.dgn



D160X62-Sht-GRADING-01.dgn  
 USER NAME = BAW1tor1  
 PLOT SCALE = 40.0000' / in.  
 PLOT DATE = 8/19/2014

DESIGNED - JLV  
 DRAWN - BAW  
 CHECKED - JMG  
 DATE - 8/20/2014

REVISED -  
 REVISED -  
 REVISED -  
 REVISED -

**STATE OF ILLINOIS  
 DEPARTMENT OF TRANSPORTATION**

**GRADING, DRAINAGE AND UTILITY PLAN  
 PEORIA STREET**

SCALE: 1"=20'  
 SHEET 1 OF 2 SHEETS  
 STA. 3700+00 TO STA. 3704+25

F.A.I. R.T.E.	SECTION	COUNTY	TOTAL SHEETS	SHEET NO.
90/94/290	2013-0741	COOK	58	25
CONTRACT NO. 60X62				
ILLINOIS FED. AID PROJECT				