


FILE PATH = p:\388035-projects\11000-CDOT-005-Roadway-Sheets\60X62-Contract\0160X62-Sht-GRADING-02.dgn

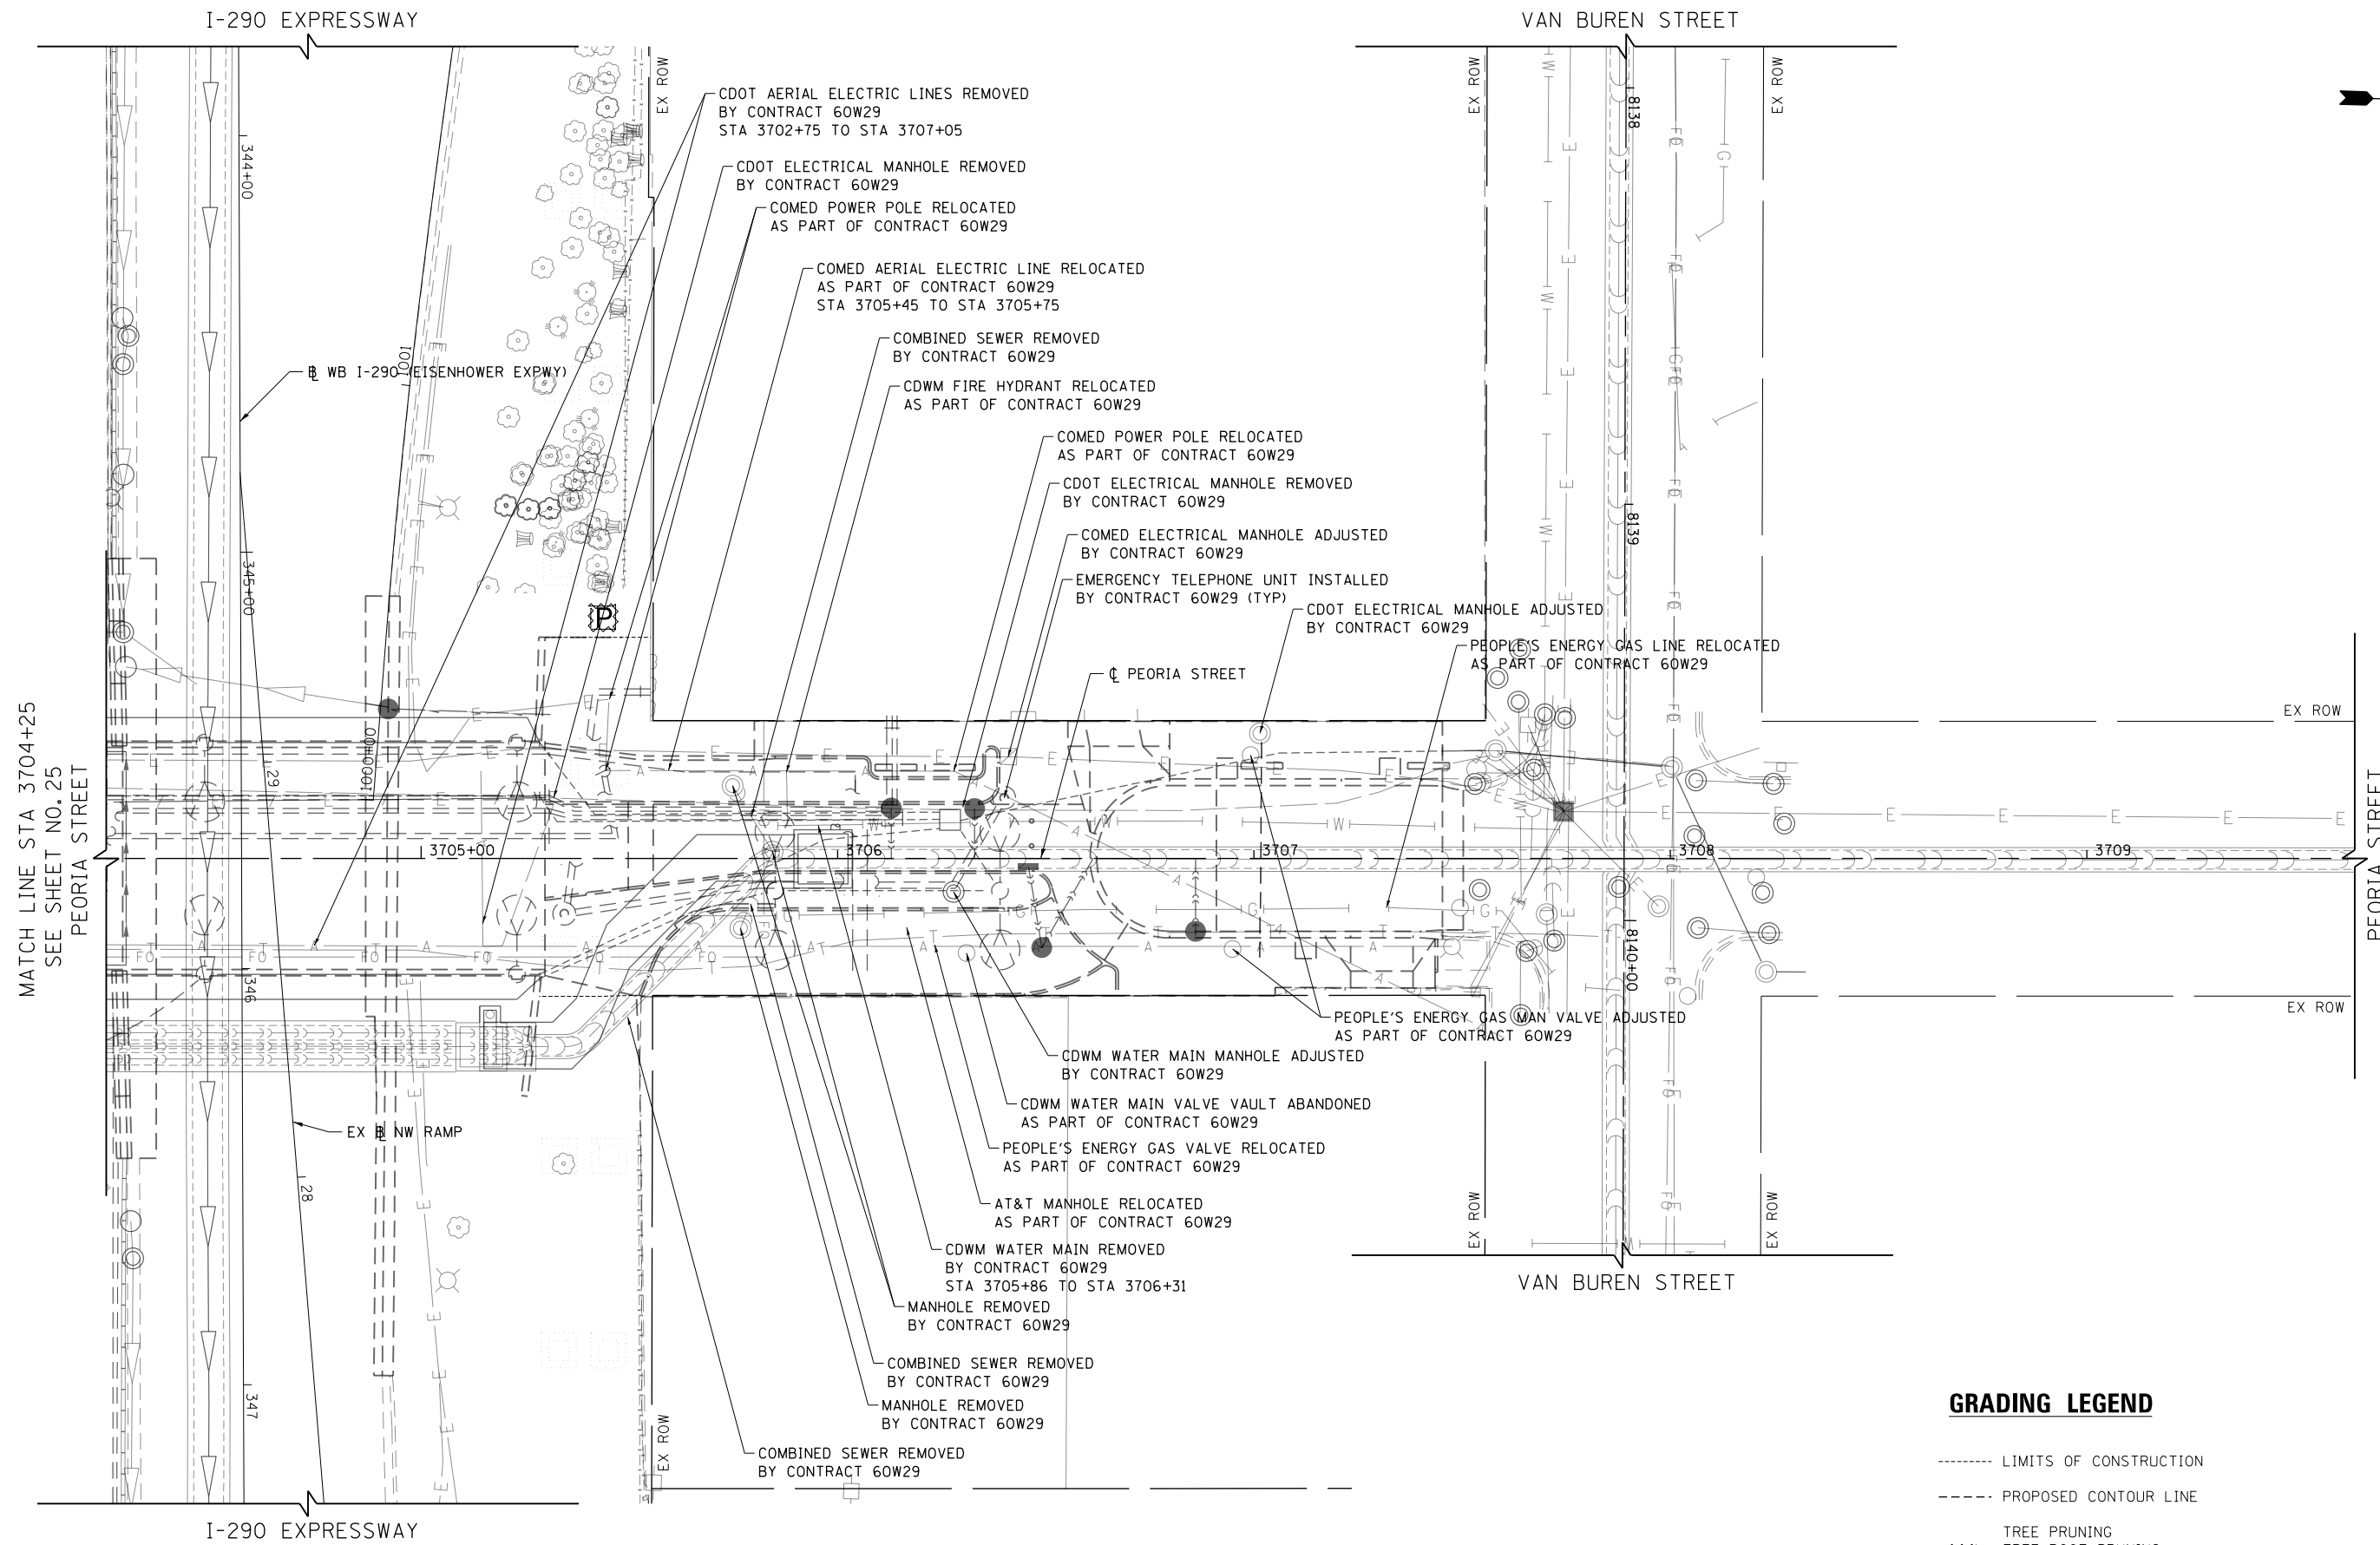


MATCH LINE STA 3704+25
SEE SHEET NO. 25
PEORIA STREET

PEORIA STREET

GRADING LEGEND

- LIMITS OF CONSTRUCTION
- PROPOSED CONTOUR LINE
- ⊗ TREE PRUNING
- ⊗ TREE ROOT PRUNING
- ⊗ TREE PROTECTION (PAID FOR AS TEMPORARY FENCE)

 

D160X62-Sht-GRADING-02.dgn
USER NAME = BAW1tor1
PLOT SCALE = 40.0000' / in.
PLOT DATE = 8/19/2014

DESIGNED - JLV	REVISED -
DRAWN - BAW	REVISED -
CHECKED - JMG	REVISED -
DATE - 8/20/2014	REVISED -

**STATE OF ILLINOIS
DEPARTMENT OF TRANSPORTATION**

**GRADING, DRAINAGE AND UTILITY PLAN
PEORIA STREET**

SCALE: 1"=20'
SHEET 2 OF 2 SHEETS
STA. 3704+25 TO STA. 3709+64

F.A.I. RTE.	SECTION	COUNTY	TOTAL SHEETS	SHEET NO.
90/94/290	2013-0741	COOK	58	26
CONTRACT NO. 60X62			ILLINOIS FED. AID PROJECT	