
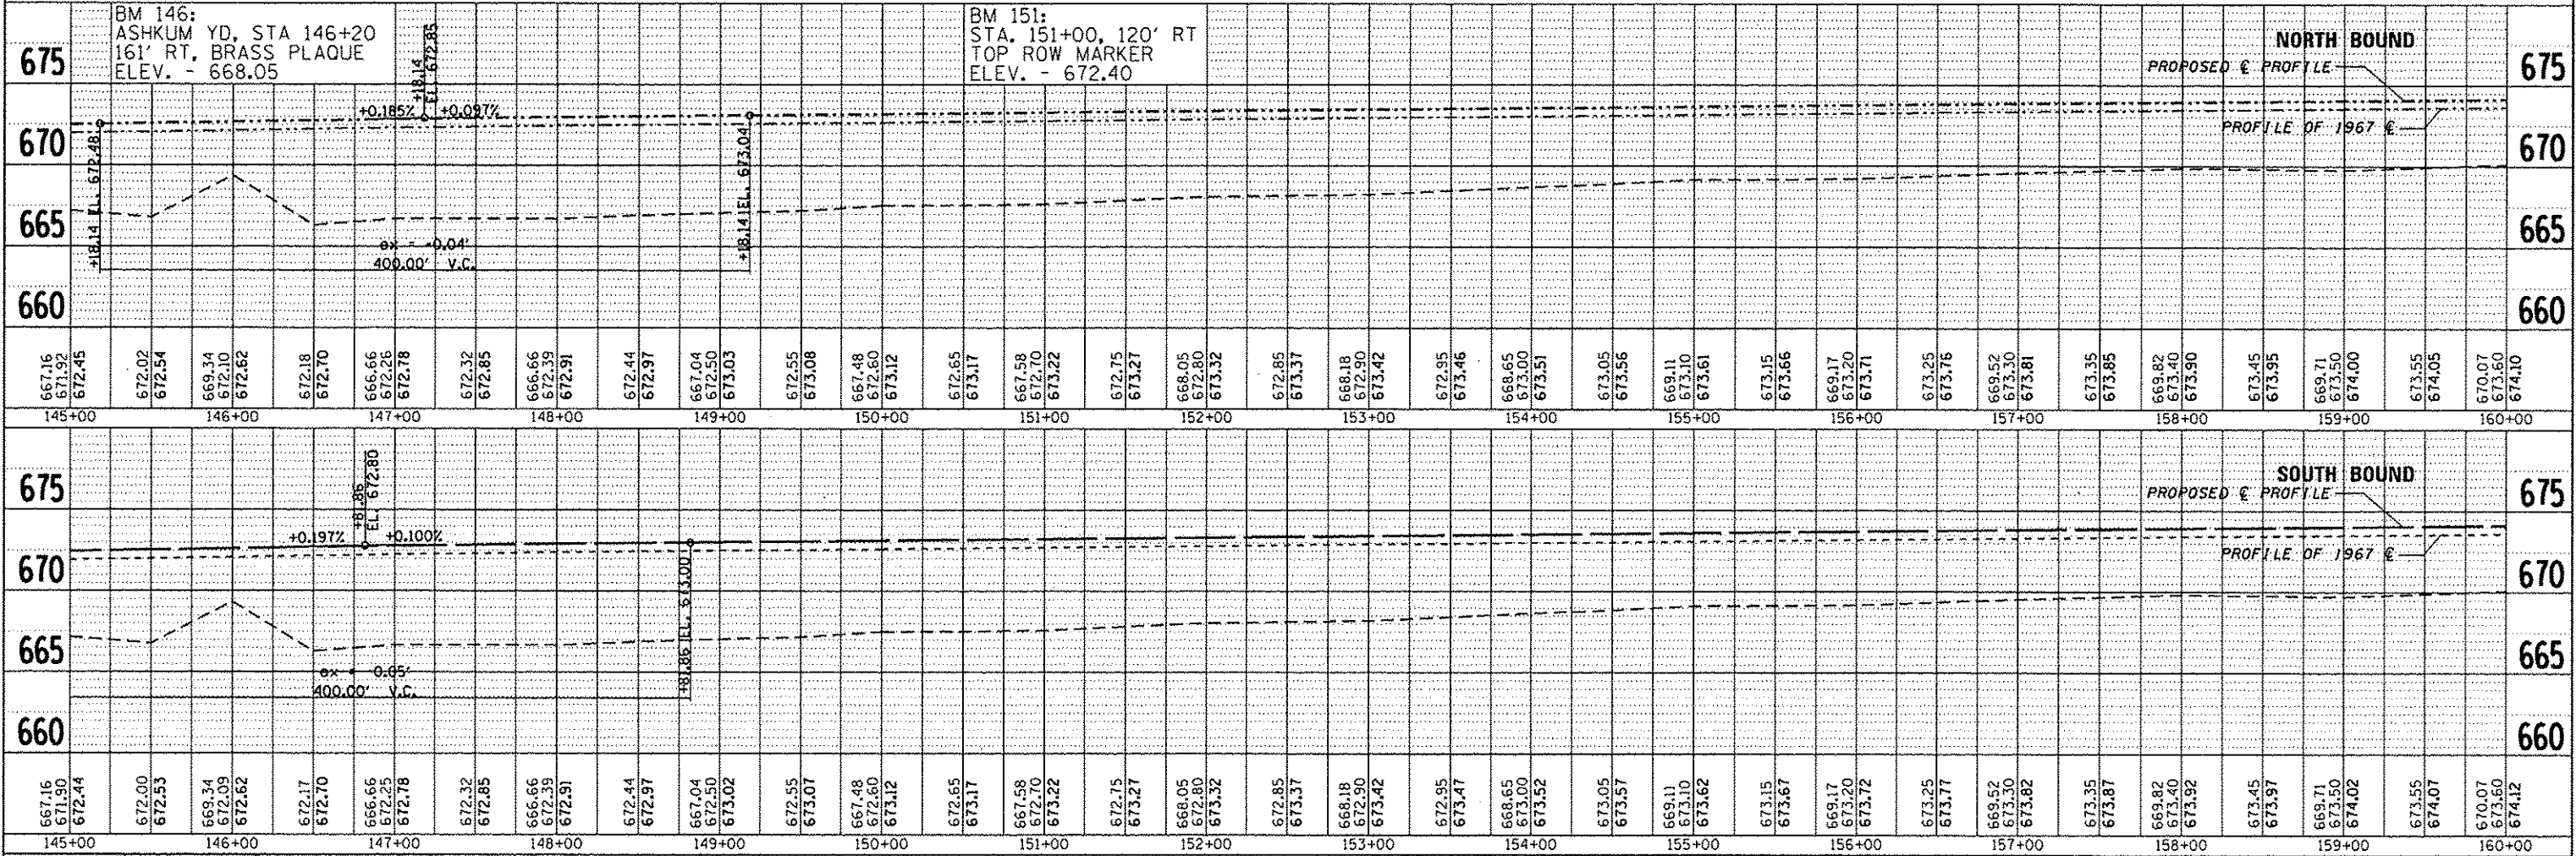
 


DATE	
BY	
REVISION	
NO.	
DATE	
BY	
REVISION	
NO.	

DATE	
BY	
REVISION	
NO.	
DATE	
BY	
REVISION	
NO.	

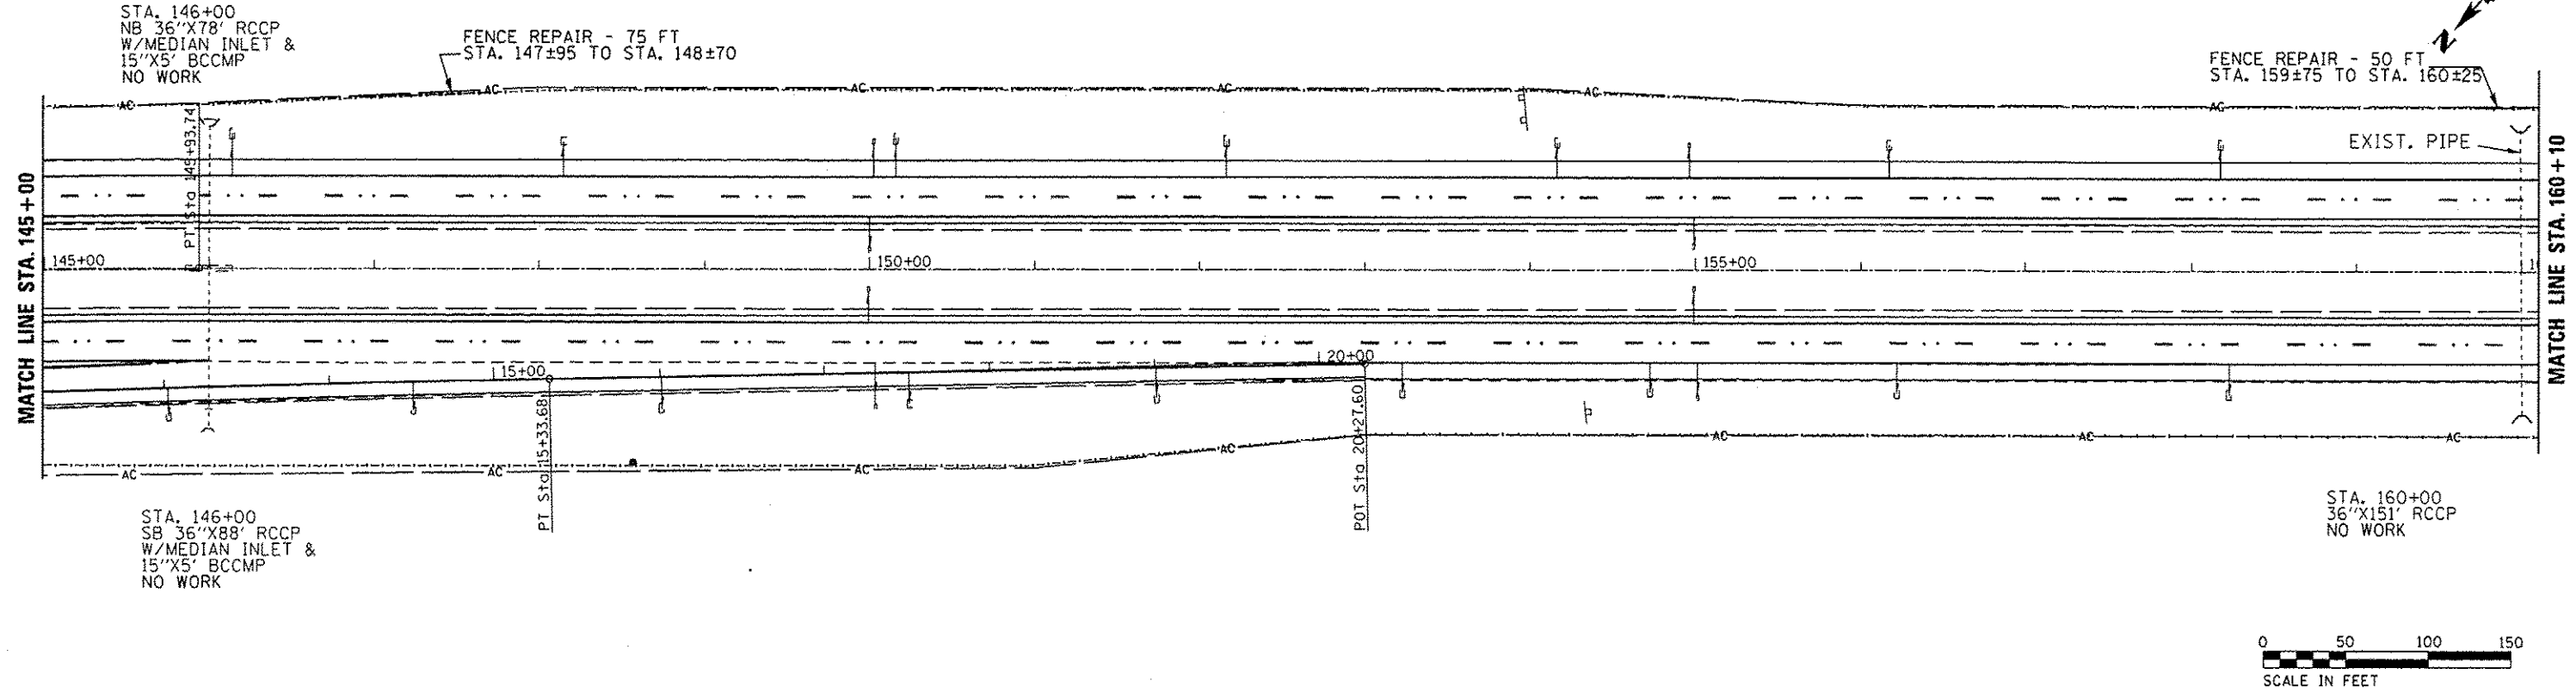

FILE NAME =	USER NAME = duncanbd	DESIGNED -	REVISED -	STATE OF ILLINOIS DEPARTMENT OF TRANSPORTATION	PLAN AND PROFILE	F.A.I. RTE.	SECTION	COUNTY	TOTAL SHEETS	SHEET NO.	
ei:\p\work\p1401\1\duncanbd\140315542\0366653-plansheets.dgn		CHECKED -	REVISED -			57	(38-3)RS-2	IRROQUOIS	186	27	
PLOT SCALE = 1/800.0000 / in.		DRAWN -	REVISED -			CONTRACT NO. 66C53					
PLOT DATE = 6/18/2014		CHECKED -	REVISED -			FED. ROAD DIST. NO. ILLINOIS FED. AID PROJECT					