


STA. 269+00
24"x78" RCCP
W/ MEDIAN INLET
NO WORK

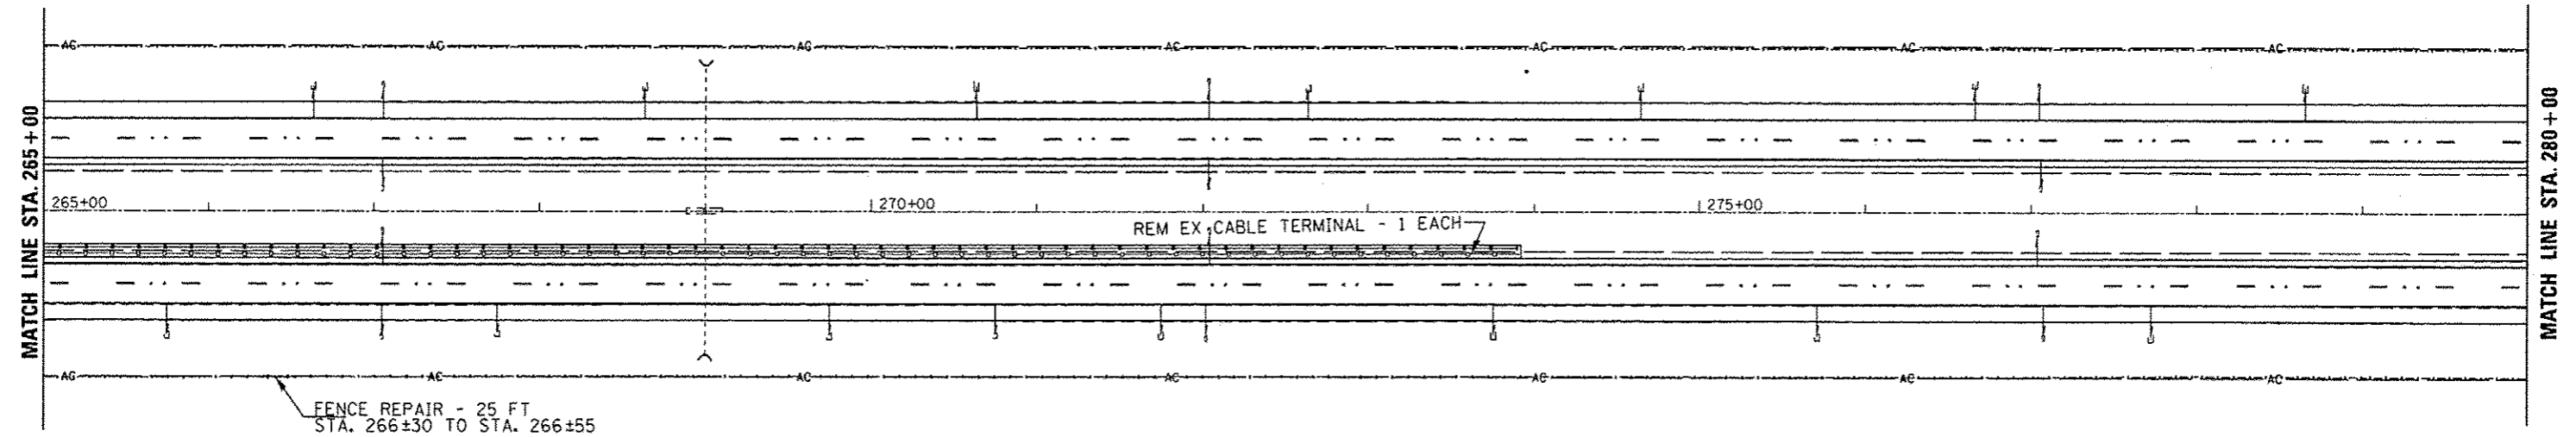

STA. 269+00
SB 24"x78" RCCP
NO WORK



675		670		665		660		675		670		665		660	
								BM 271: STA. 271+00, 100' RT TOP ROW MARKER ELEV. - 663.99	
																BM 277: STA. 277+00, C I-57 POT PLUG ELEV. - 663.22	
NORTH BOUND	
PROPOSED C PROFILE	
PROFILE OF 1967 C	
664.51	663.00	669.54	668.95	669.49	664.05	668.90	669.45	668.85	669.40	663.68	668.80	669.36	668.75	669.31	663.14	668.70	669.26	668.65	669.22	663.04	668.60	669.17	668.55	669.13	663.12	668.50	669.08	668.45	669.04	663.42	668.40	668.99	668.35	668.94	663.32	668.30	668.90	668.25	668.85	663.36	668.20	668.81	668.15	668.76	663.53	668.10	668.71	668.05	668.67	663.48	668.00	668.62	667.95	668.58	663.54	667.90	668.53	667.85	668.49	663.73	667.80	668.44	667.75	668.39	663.76	667.70	668.35	667.65	668.30	663.31	667.60	668.26	667.55	668.21	663.41	667.50	668.16
265+00	266+00	267+00	268+00	269+00	270+00	271+00	272+00	273+00	274+00	275+00	276+00	277+00	278+00	279+00	280+00	
SOUTH BOUND	
PROPOSED C PROFILE	
PROFILE OF 1967 C	
664.51	663.00	669.56	668.95	669.52	664.05	668.90	669.47	668.85	669.42	663.68	668.80	669.38	668.75	669.33	663.14	668.70	669.28	668.65	669.24	663.04	668.60	669.19	668.55	669.14	663.12	668.50	669.10	668.45	669.05	663.42	668.40	669.00	668.35	668.96	663.32	668.30	668.91	668.25	668.86	663.36	668.20	668.81	668.15	668.77	663.53	668.10	668.72	668.05	668.67	663.48	668.00	668.63	667.95	668.58	663.54	667.90	668.53	667.85	668.49	663.73	667.80	668.44	667.75	668.39	663.76	667.70	668.35	667.65	668.30	663.31	667.60	668.25	667.55	668.21	663.41	667.50	668.16
265+00	266+00	267+00	268+00	269+00	270+00	271+00	272+00	273+00	274+00	275+00	276+00	277+00	278+00	279+00	280+00	

DATE	
BY	
PLAN	
NOTE BOOK	
NO.	
DATE	
BY	
PROFILE	
NOTE BOOK	
NO.	

DATE	
BY	
PROFILE	
NOTE BOOK	
NO.	
DATE	
BY	
PROFILE	
NOTE BOOK	
NO.	

STATE OF ILLINOIS
DEPARTMENT OF TRANSPORTATION

PLAN AND PROFILE

FILE NAME :	USER NAME :	DESIGNED :	REVISED :	F.A.I. RTE. :	SECTION :	COUNTY :	TOTAL SHEETS :	SHEET NO. :
c:\pwork\pedit\dunonbd\0315942\036653-plansheeta.dgn	dunonbd	CHECKED :	REVISED :	57	(38-3)RS-2	PRODUITS	186	35
PLOT SCALE :	PLOT DATE :	DRAWN :	REVISED :	SCALE: 1"=50'		SHEET NO. 13 OF 31 SHEETS		STA. 265+00 TO STA. 280+00
100.0000' / in.	6/18/2014	CHECKED :	REVISED :	CONTRACT NO. 66C53		FED. ROAD DIST. NO. ILLINOIS FED. AID PROJECT		