


LEGEND

- APPROACH SLAB REMOVAL (280 SQ YD)
- HOT-MIX ASPHALT SURFACE REMOVAL, 8 1/2"
- PAVEMENT REMOVAL (399 SQ YD)
- BRIDGE STRUCTURE REMOVAL (SEE STRUCTURE PLANS)
- XXXXXXXX FENCE REMOVAL


EXIST. CURVE WBC01
 PI STA. = 407+99.60
 $\Delta = 9^\circ 41' 02''$ (LT)
 $D = 0^\circ 28' 00''$
 $R = 12,277.66'$
 $T = 1,040.04'$
 $L = 2,075.12'$
 $E = 43.97'$
 $\epsilon = \dots$
 T.R. =
 S.E. RUN =
 P.C. STA. = 397+59.56
 P.T. STA. = 418+34.68

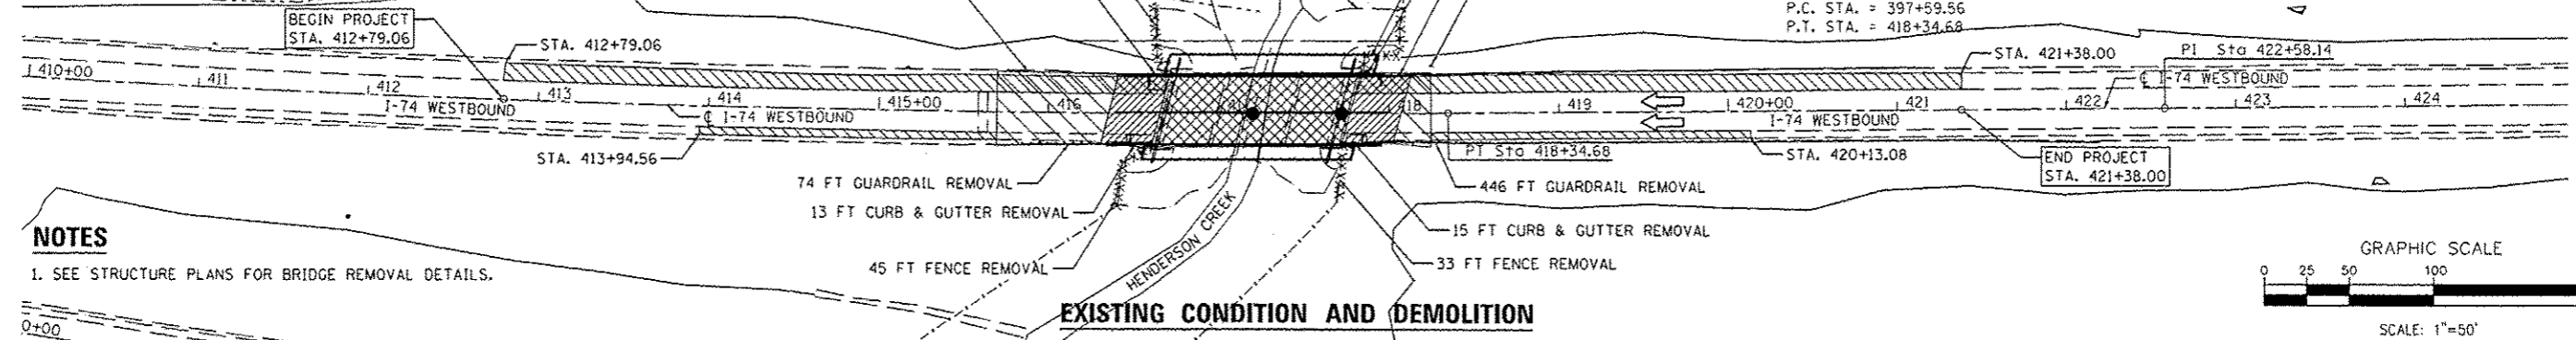


NOTES

1. SEE STRUCTURE PLANS FOR BRIDGE REMOVAL DETAILS.



EXISTING CONDITION AND DEMOLITION

 

PLAN	DATE
REVISIONS	BY
NO.	DATE
1	
2	
3	
4	
5	
6	
7	
8	
9	
10	

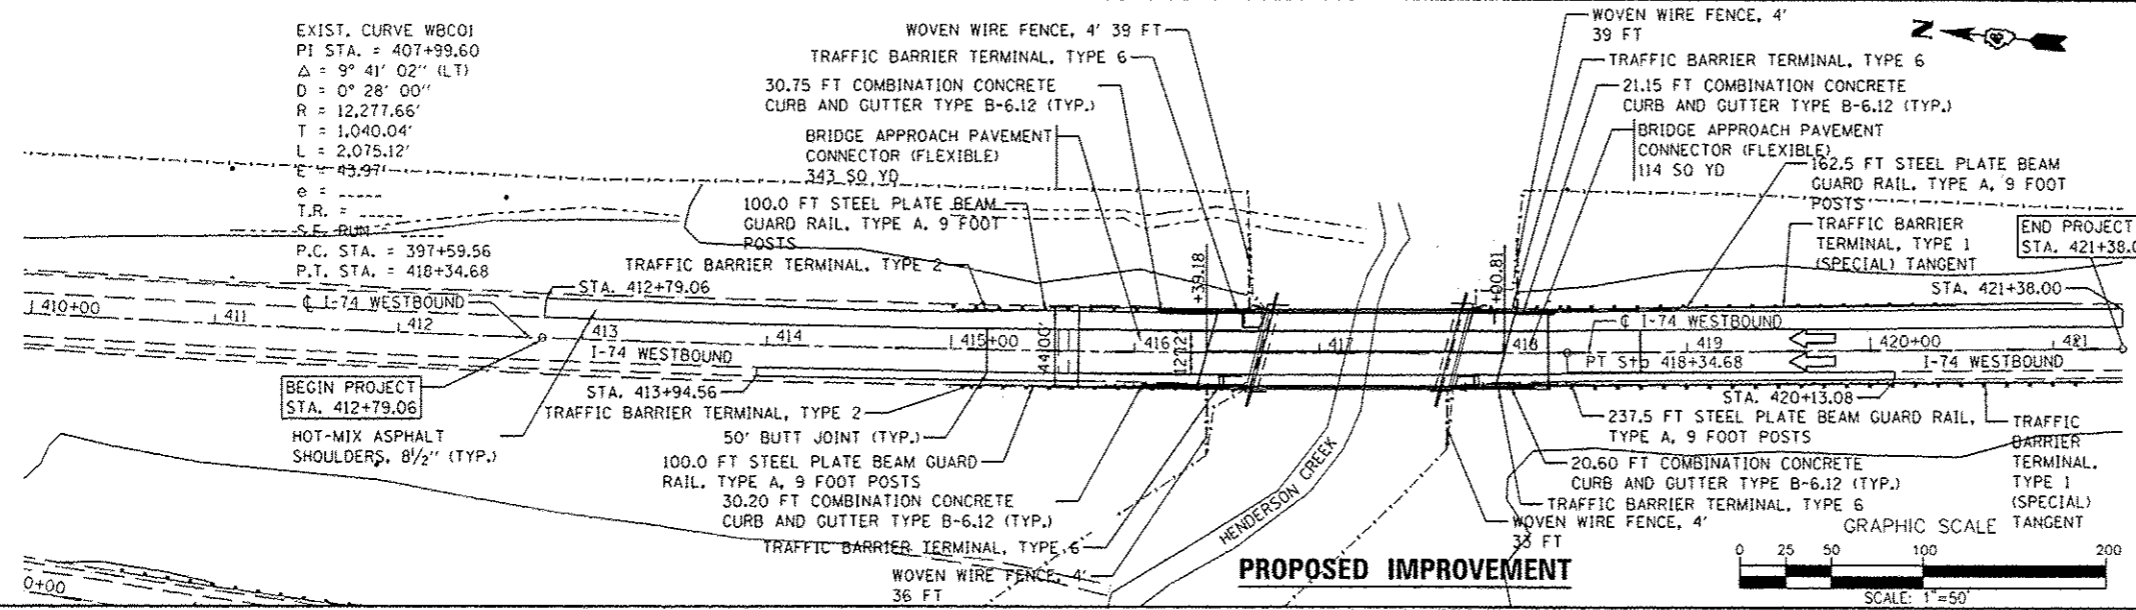

PROPOSED IMPROVEMENT

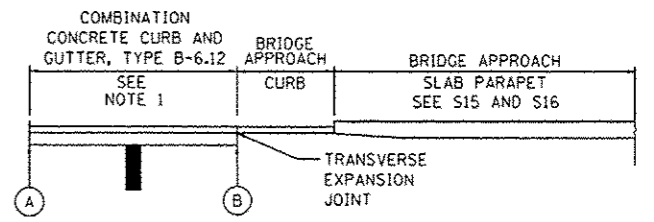 

PLAN VIEW


(A) NE CORNER: STA. 416+14.34
 NW CORNER: STA. 416+04.20
 SE CORNER: STA. 418+22.90
 SW CORNER: STA. 418+11.52

(B) NE CORNER: STA. 416+45.14
 NW CORNER: STA. 416+34.15
 SE CORNER: STA. 418+06.71
 SW CORNER: STA. 417+95.80

NOTES:
 1. REFER TO STANDARD DRAWING 606001 FOR CONCRETE CURB AND GUTTER DETAILS.
 2. NORTHEAST CORNER SHOWN, SIMILAR FOR NORTHWEST, SOUTHEAST AND SOUTHWEST CORNERS.

CONCRETE SHOULDER CURB DETAIL

PROFILE	DATE
REVISIONS	BY
NO.	DATE
1	
2	
3	
4	
5	
6	
7	
8	
9	
10	

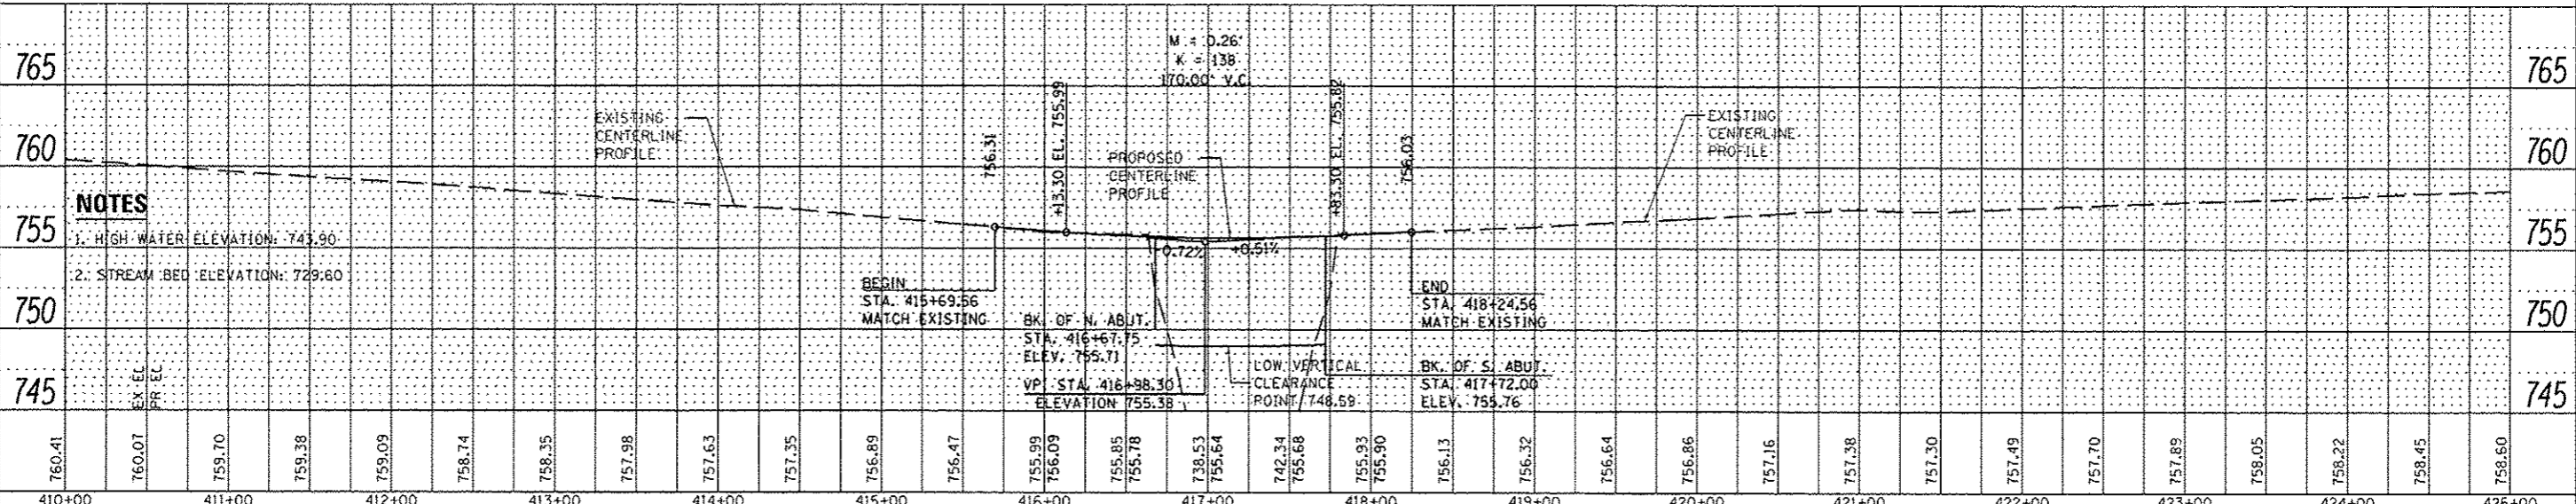

NOTES

1. HIGH WATER ELEVATION: 743.90
 2. STREAM BED ELEVATION: 729.80

FILE NAME: ...ND4-174-HendersonCreek-Combined-sh1813-WB	DESIGNED - JCP	REVISED -	<p>SEPSTEIN 401 WEST FULLERTON STREET CHICAGO, ILLINOIS 60610-1420 TEL: 312 474 1100 FAX: 312 474 1317 WWW.WEBPAGE.COM</p>	STATE OF ILLINOIS DEPARTMENT OF TRANSPORTATION	I-74 WESTBOUND ROADWAY PLAN AND PROFILE		F.A.I. RTE. 74	SECTION 48-(125)BR, BR-1J	COUNTY KNOX	TOTAL SHEETS 131	SHEET NO. 13		
PLOT TIME: 10/21/17 AM	CHECKED - GAO	REVISED -			SCALE: 1" = 50'	SHEET NO. 1 OF 1	SHEETS	STA. 410+00.00 TO STA. 425+00.00	CONTRACT NO. 68885		ILLINOIS FED. AID PROJECT		
PLOT DATE: 11/18/2014	DATE: 08/01/14	REVISED -											

Rev sheet 11-12-14