

F.A.P. RTE.	SECTION	COUNTY	TOTAL SHEETS	SHEET NO.
730	62-ZBR	MCLEAN	65	1
		ILLINOIS	CONTRACT NO. 70540	

**INDEX OF SHEETS**

- 1 COVER SHEET
- 2 INDEX OF STANDARDS AND GENERAL NOTES
- 3-10 SUMMARY OF QUANTITIES
- 11-13 EXISTING AND PROPOSED TYPICAL SECTIONS
- 14-15 SCHEDULE OF QUANTITIES
- 16 ALIGNMENT, TIES AND BENCHMARKS
- 17 ROADWAY PLAN AND PROFILE
- 18-20 MAINTENANCE OF TRAFFIC PLAN
- 21 REMOVAL PLAN
- 22 EROSION, SEDIMENT CONTROL AND GRADING PLAN
- 23 DRAINAGE AND UTILITIES PLAN
- 24-26 RIGHT OF WAY PLANS
- 27 PAVEMENT MARKING AND SIGNAGE PLAN
- 28-50 STRUCTURE PLANS (S.N. 057-0256)
- 51 EXISTING GP&E (FROM AS-BUILT PLANS)
- 52-62 ROADWAY AND DISTRICT DETAILS
- 63-65 CROSS SECTIONS

FOR LIST OF HIGHWAY STANDARDS, SEE SHEET NO. 2

STATE OF ILLINOIS  
DEPARTMENT OF TRANSPORTATION  
DIVISION OF HIGHWAYS

**PROPOSED  
HIGHWAY PLANS**

F.A.P. ROUTE 730 (US 51 BUS NB)  
SECTION 62-ZBR  
PROJECT ACNHPP - 0730 (022)  
BRIDGE REPLACEMENT  
MCLEAN COUNTY  
SUGAR CREEK 0.8 MI N OF IL 9

D-95-043-07



**FUNCTIONAL CLASSIFICATION**  
URBAN OTHER PRINCIPAL ARTERIAL  
2011 ADT = 12,600  
P.V. = 95.6% S.U. = 2.8% M.U. = 1.6%  
DESIGN SPEED : 35 MPH

STATE OF ILLINOIS  
DEPARTMENT OF TRANSPORTATION  
DIVISION OF HIGHWAYS

SUBMITTED August 13, 2014  
Kenneth A. Burnett  
DEPUTY DIRECTOR OF HIGHWAYS, REGION ENGINEER  
Oct 17, 2014  
John D. Baranzelli, PE, P.E.  
ENGINEER OF DESIGN AND ENVIRONMENT  
Oct 17, 2014  
Omer Osman, PE, P.E.  
DIRECTOR OF HIGHWAYS, CHIEF ENGINEER


**PRINTED BY THE AUTHORITY  
OF THE STATE OF ILLINOIS**

BEGIN IMPROVEMENT  
STA. 195 + 16.00

C-95-043-07

END IMPROVEMENT  
STA. 199 + 76.40

R 2E, 3RD PM

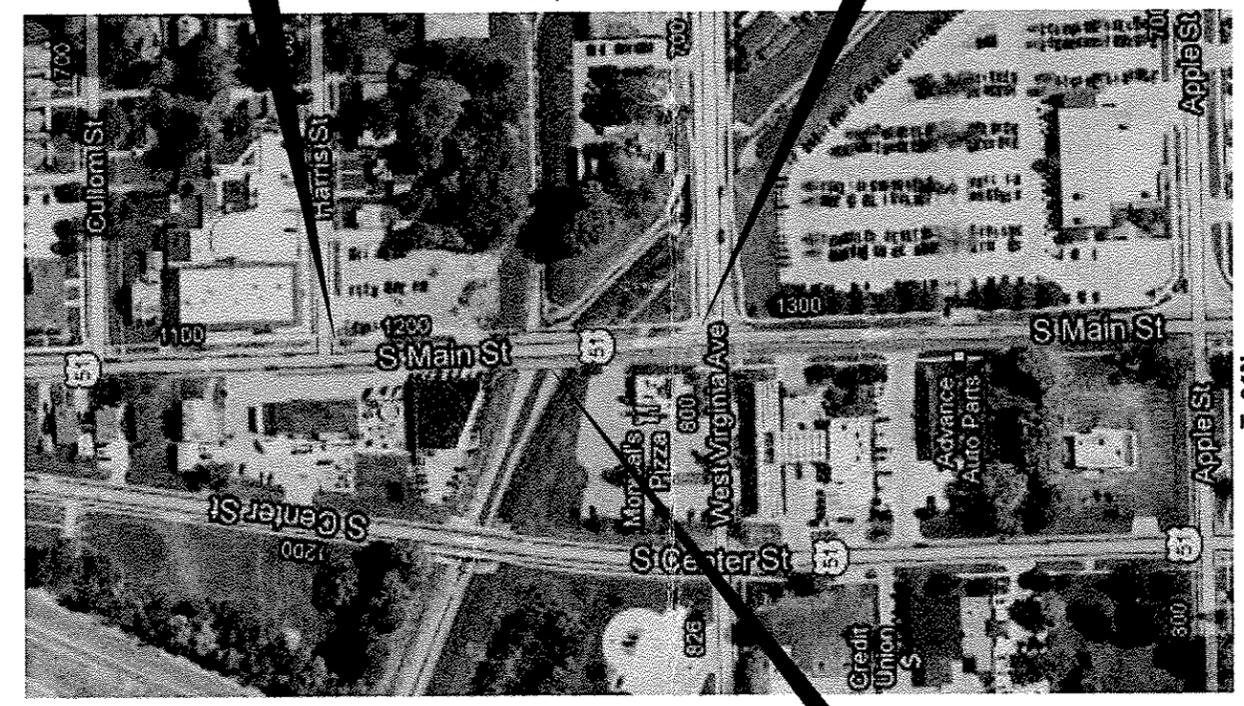


SCALE: 1" = 300'

SE 1/4 OF THE NW 1/4, SEC. 33  
GROSS LENGTH = 99.5 FT. = 0.019 MILE  
NET LENGTH = 99.5 FT. = 0.019 MILE  
DESIGN DESIGNATION = NA

**BRIDGE REPLACEMENT**  
STA. 197 + 71.43  
EXIST SN 057-0054  
PROP SN 057-0256  
3 SPAN SLAB BRIDGE  
99'-6" BK-BK ABUTMENTS  
SKEW 10° LT. FORWARD



*Gina M. Fuhrmann* 8-7-14  
FUHRMANN ENGINEERING INC.  
GINA M. FUHRMANN  
NO. 062-052931  
EXPIRES 11-30-2015  
SHEETS 1-27 AND 51-65

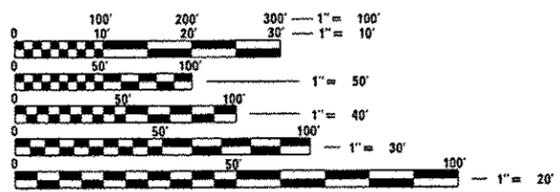

FULL SIZE PLANS HAVE BEEN PREPARED USING STANDARD ENGINEERING SCALES. REDUCED SIZED PLANS WILL NOT CONFORM TO STANDARD SCALES. IN MAKING MEASUREMENTS ON REDUCED PLANS, THE ABOVE SCALES MAY BE USED.

J.U.L.I.E.  
JOINT UTILITY LOCATION INFORMATION FOR EXCAVATION  
1-800-892-0123  
OR 811

CONSULTANT: FUHRMANN ENGINEERING, INC.  
PROJECT ENGINEER: NANCY FASIG  
CONSULTANT LIAISON: BRIAN J. HOGAN  
(217) 465-4181  
CONTRACT NO. 70540

