




DIRECTION	LOCATION: LEG "A"			MEDIAN	OUTSIDE	OFFSET	TEMPORARY DITCH CHECKS 28000305 (FOOT)
	STA.	TO	STA.				
EB	29+00			X		CL	15.0
EB	29+50			X		0.5' LT	15.0
EB	30+50			X		0.5' LT	15.0
EB	31+00			X		CL	10.0
WB	31+50			X		1.0' RT	10.0
WB	32+50			X		1.0' RT	12.0
EB	33+30			X		1.75' RT	17.0

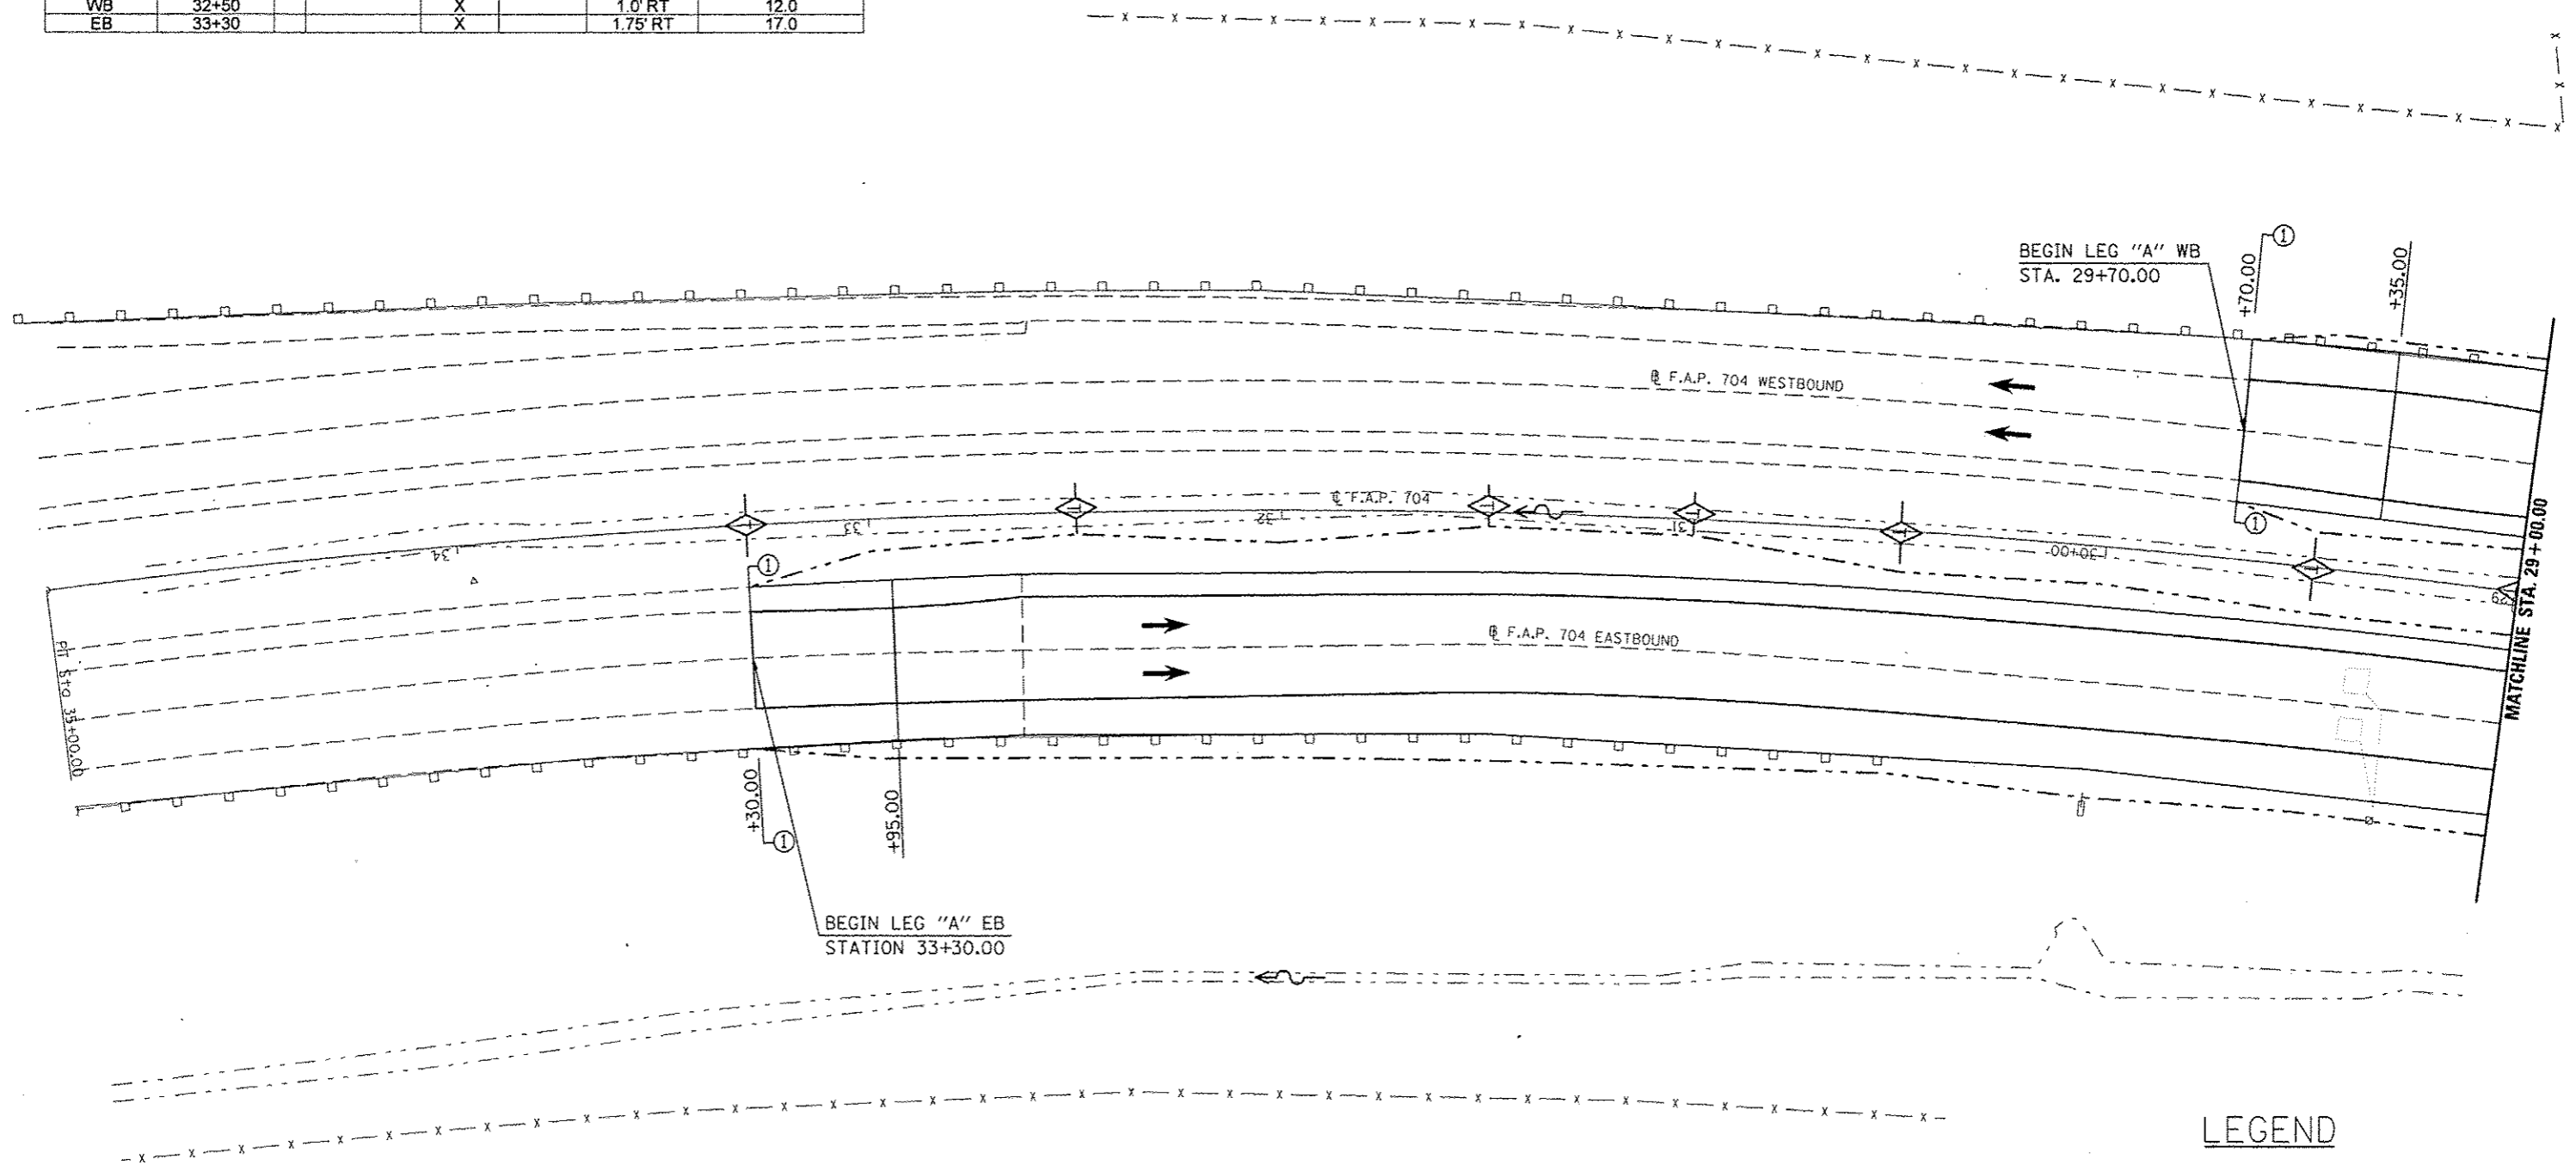

LEGEND

- TEMPORARY DITCH CHECK
- PERIMETER EROSION BARRIER
- INLET AND PIPE PROTECTION
- CONSTRUCTION LIMITS

FILE NAME	USER NAME : dodgema	DESIGNED -	REVISED -	STATE OF ILLINOIS DEPARTMENT OF TRANSPORTATION	BUS 55 EROSION CONTROL SHEET	F.A.P. RTE. 704	SECTION (57-7)RS-1&1RS-3	COUNTY McLean	TOTAL SHEETS 273	SHEET NO. 86	
er:\pwork\pwork\dodgema\0267571\0570338\sh-plan_BUS55.dgn	PLOT SCALE : 48,0000 / in.	DRAWN -	REVISED -			SCALE: 1" = 20'	SHEET 1 OF 20 SHEETS	STA. 33+30.00 TO STA. 29+00.00		CONTRACT NO. 70838	
	PLOT DATE : 6/11/2014	CHECKED -	REVISED -			ILLINOIS FED. AID PROJECT					
		DATE -	REVISED -								