


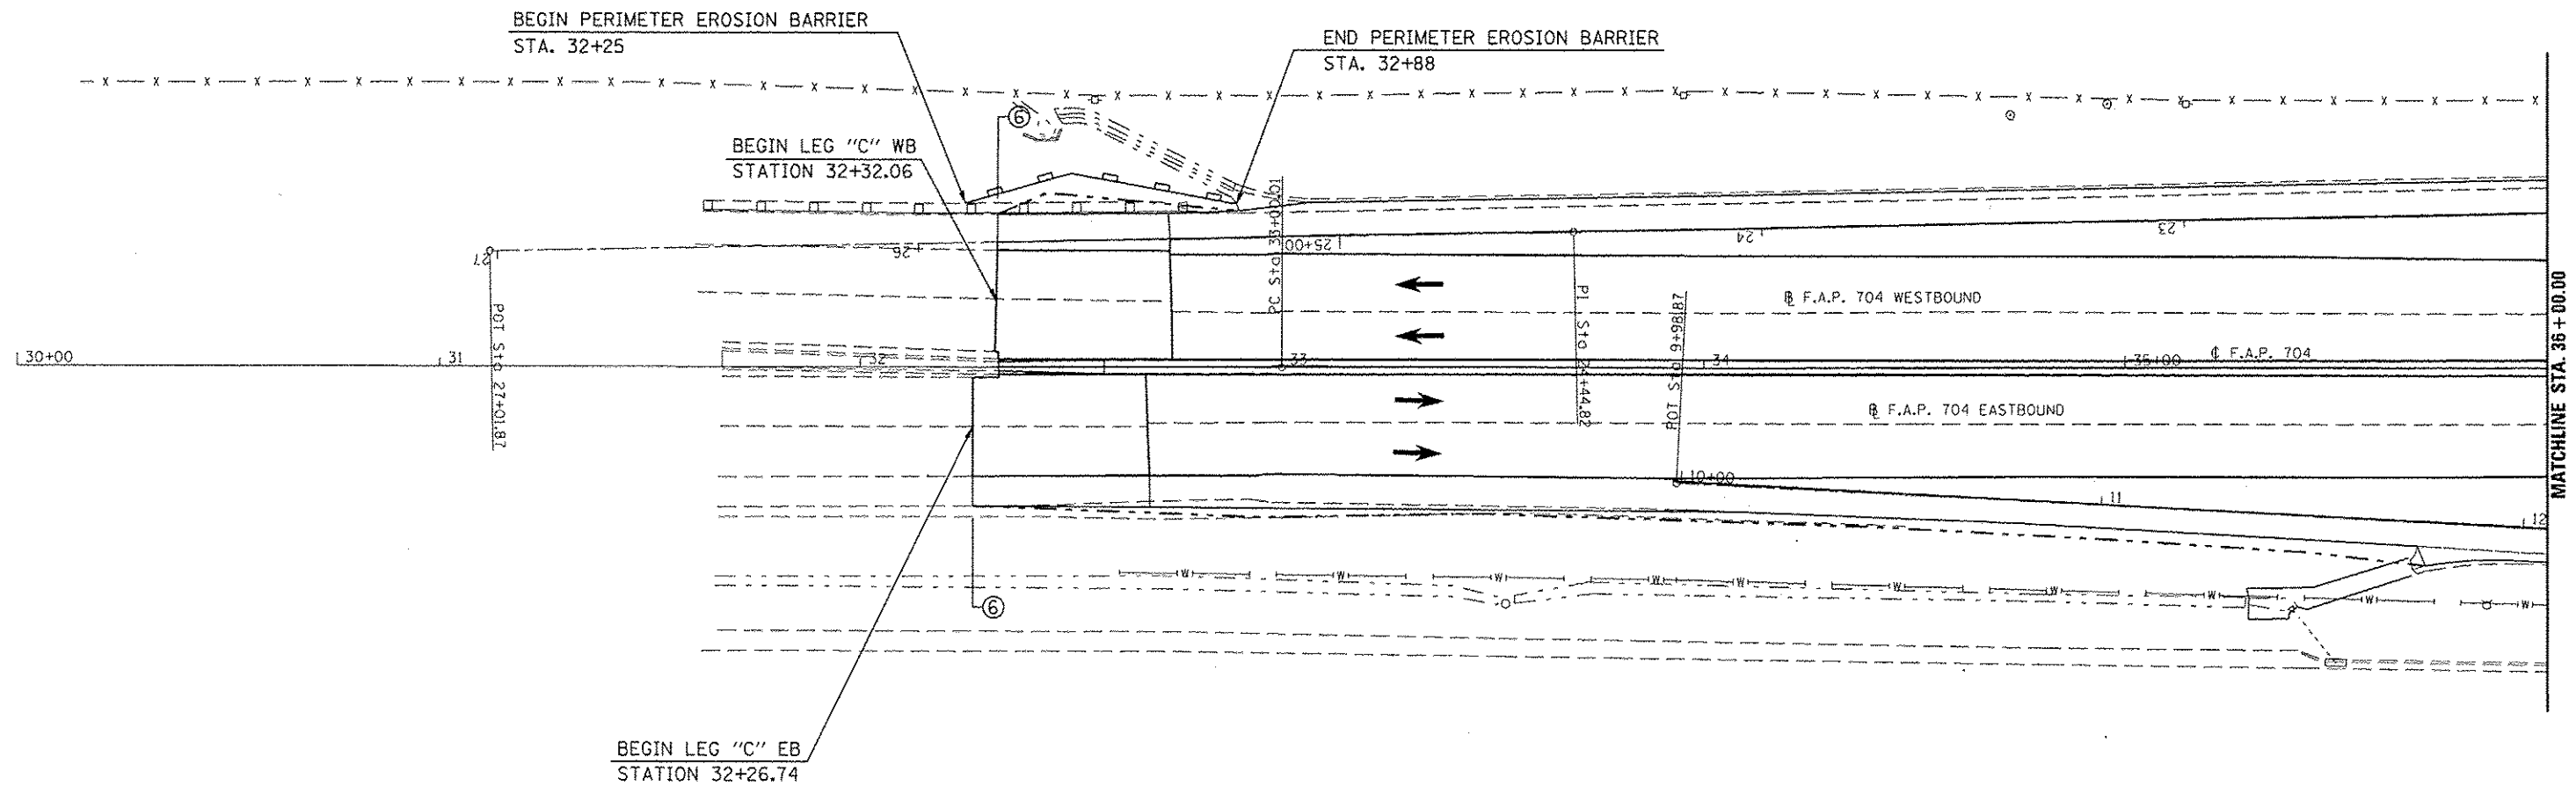

DIRECTION	LOCATION: LEG "C"			MEDIAN	OUTSIDE	OFFSET	PERIMETER EROSION BARRIER 28000400 (FOOT)
	STA.	TO	STA.				
WB	32+25		32+50		X	39-46' LT	26.0
WB	32+50		32+88		X	46-39' LT	38.6



LEGEND

- TEMPORARY DITCH CHECK
- PERIMETER EROSION BARRIER
- INLET AND PIPE PROTECTION
- CONSTRUCTION LIMITS

FILE NAME : c:\pwork\pwork\dodgema\48267571\0578338\shc-plan_BUS55.dgn	USER NAME : dodgema	DESIGNED -	REVISED -	STATE OF ILLINOIS DEPARTMENT OF TRANSPORTATION	BUS 55 EROSION CONTROL SHEET	F.A.P. RTE.	SECTION	COUNTY	TOTAL SHEETS	SHEET NO.
	PLOT SCALE : 48.0000' / in.	CHECKED -	REVISED -			704	(57-7)RS-1&1RS-3	McLean	273	94
	PLOT DATE : 6/11/2014	DATE -	REVISED -			CONTRACT NO. 70838		ILLINOIS FED. AID PROJECT		

SCALE: 1" = 20' SHEET 9 OF 20 SHEETS STA. 32+26.74 TO STA. 36+00.00