




DIRECTION	LOCATION: SE RAMP:			MEDIAN	OUTSIDE	OFFSET	PERIMETER EROSION BARRIER 28000400 (FOOT)
	STA.	TO	STA.				
LT	10+90		10+90		X	19-30' LT	11.0
LT	10+90		15+00		X	30.0' LT	410.0
RT	11+35		11+35		X	9-15' RT	6.0
RT	11+35		15+00		X	15.0' RT	365.0

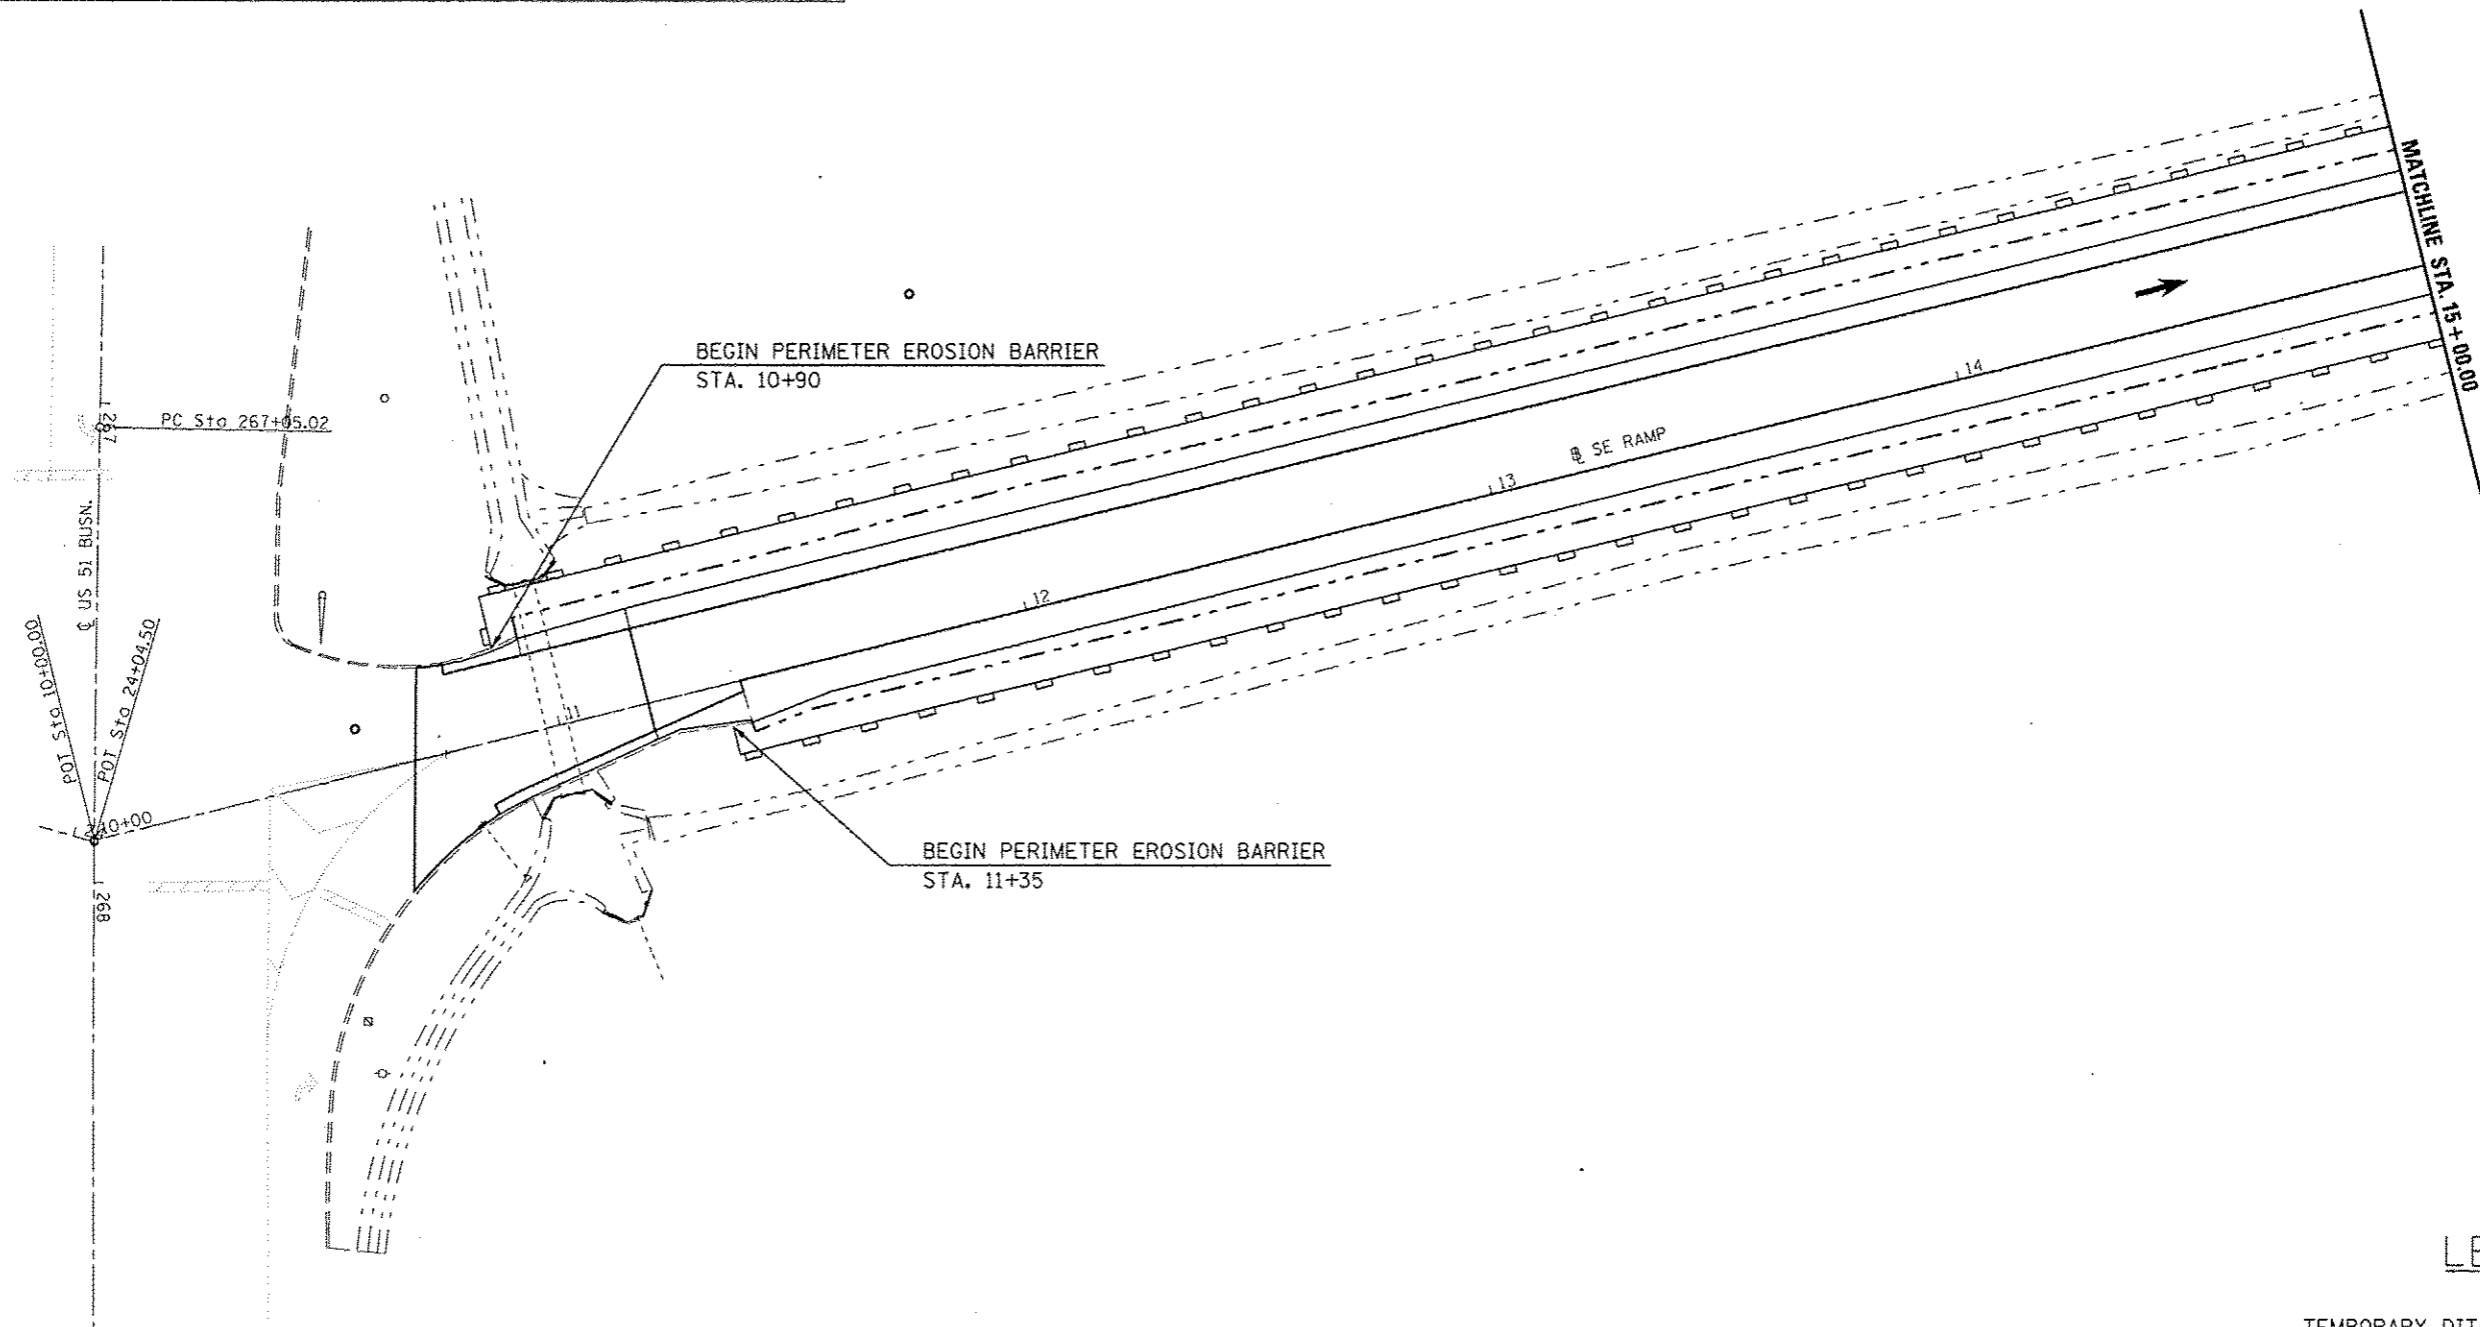

**LEGEND**

- TEMPORARY DITCH CHECK
- PERIMETER EROSION BARRIER
- INLET AND PIPE PROTECTION
- CONSTRUCTION LIMITS

FILE NAME : c:\pwwork\p\dot\dodgona\d0267571\0526038-sht-plan-BUS55.dgn	USER NAME : dodgona	DESIGNED : -	REVISED : -	<b>STATE OF ILLINOIS DEPARTMENT OF TRANSPORTATION</b>	<b>BUS 55 SE RAMP EROSION CONTROL SHEET</b>	F.A.P. RTE. 704	SECTION (57-71RS-1&1RS-3)	COUNTY McLean	TOTAL SHEETS 273	SHEET NO. 105		
PLOT SCALE = 40.0000 / in.	CHECKED : -	REVISED : -	SCALE: 1" = 20'			SHEET 20 OF 20 SHEETS	STA. 10+00.00 TO STA. 15+00.00	CONTRACT NO. 70B38				
PLOT DATE = 6/11/2014	DATE : -	REVISED : -	ILLINOIS FED. AID PROJECT									