



Usable Segment No. 3, VB-1

Sheet 14 of 25

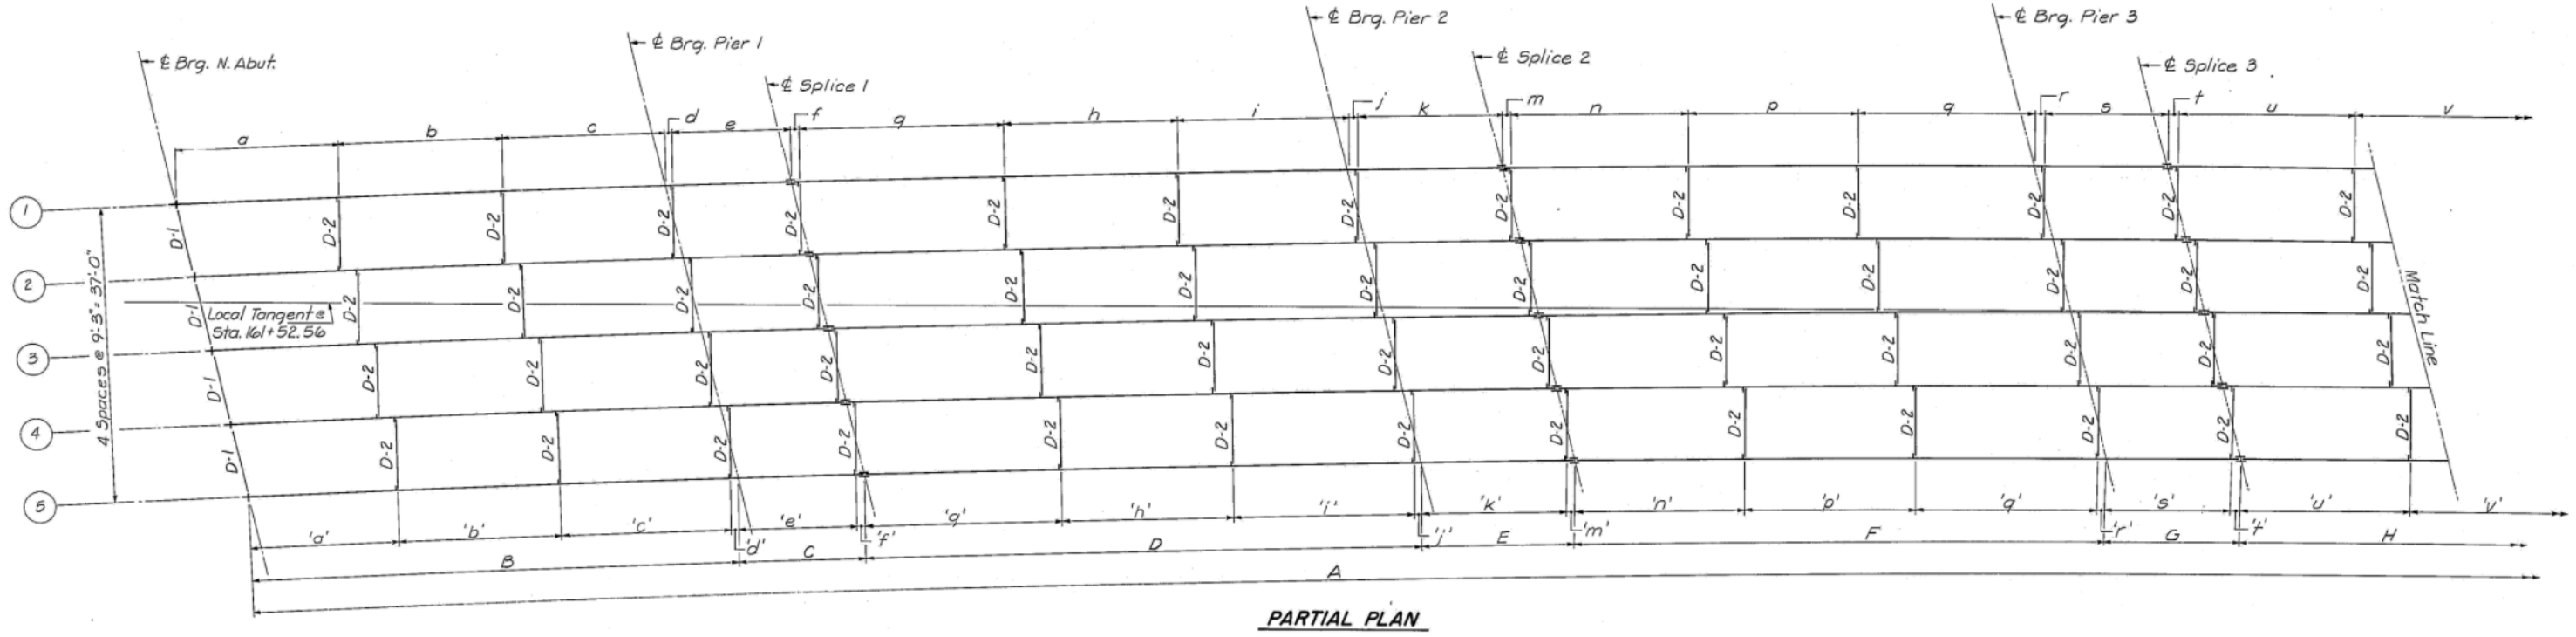

PARTIAL PLAN

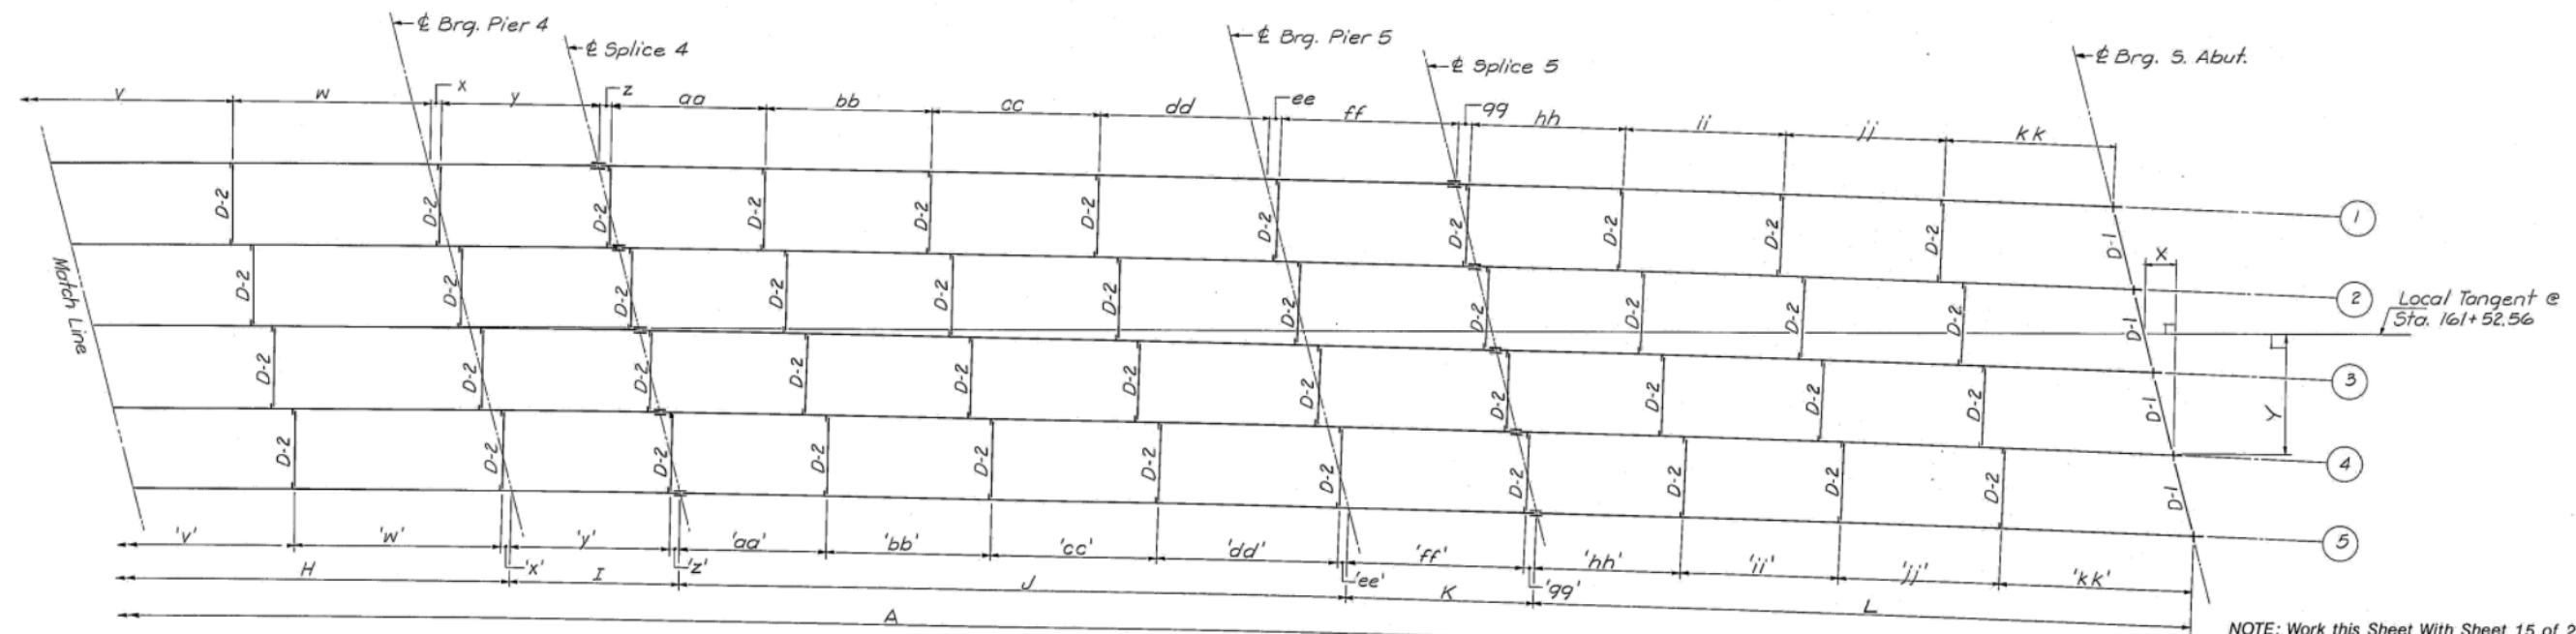

PARTIAL PLAN

NOTE: Work this Sheet With Sheet 15 of 25.

STRUCTURE NUMBER: 084-0185

GIRDER LAYOUT DIMENSIONS

Girder	Brg. N. Abut.		Brg. Pier 1		Splice 1		Brg. Pier 2		Splice 2		Brg. Pier 3		Splice 3		Brg. Pier 4		Splice 4		Brg. Pier 5		Splice 5		Brg. S. Abut.	
	X	Y	X	Y	X	Y	X	Y	X	Y	X	Y	X	Y	X	Y	X	Y	X	Y	X	Y	X	Y
1	3'-3 3/4"	12'-9 1/4"	3'-10 1/8"	15'-0 3/8"	3'-11 3/8"	15'-6 3/8"	4'-4 1/8"	17'-3"	4'-5 1/4"	17'-7 3/8"	4'-8 1/4"	18'-4 1/4"	4'-8 1/2"	18'-5 1/4"	4'-8 3/4"	18'-4 1/2"	4'-7 3/8"	18'-2 3/4"	4'-4 1/2"	17'-1 3/8"	4'-3 1/4"	16'-8 1/4"	3'-8 3/4"	14'-6 3/4"
2	0'-11 1/8"	3'-7 1/2"	1'-6"	5'-10 1/2"	1'-7 1/2"	6'-4 1/4"	2'-0 3/8"	8'-0 1/4"	2'-1 1/4"	8'-4 1/4"	2'-3 1/4"	9'-1 1/4"	2'-4 1/4"	9'-2 1/4"	2'-3 1/4"	9'-1 1/4"	2'-0"	7'-10"	1'-10 1/4"	7'-4 3/8"	1'-3 1/4"	5'-2 1/4"		
3	1'-4 1/4"	5'-6 1/4"	0'-10 1/8"	3'-3 3/8"	0'-8 3/8"	2'-9 1/4"	1'-1 1/4"	0'-2 1/4"	0'-9 1/4"	0'-2 1/4"	0'-1 1/4"	0'-0 1/2"	0'-1 1/4"	0'-1 1/4"	0'-0 1/2"	0'-1 1/4"	0'-1 1/4"	0'-2 1/4"	0'-5 1/4"	1'-11 3/8"	1'-0 1/4"	4'-1 3/8"		
4	3'-9 1/4"	14'-8 3/8"	3'-2 1/4"	12'-5 1/4"	3'-0 3/4"	12'-0"	2'-7 3/4"	10'-4 1/4"	2'-6 3/4"	10'-0 1/4"	2'-4 1/4"	9'-4 1/4"	2'-4 1/4"	9'-3 3/8"	2'-4 1/4"	9'-5 1/4"	2'-5 3/8"	9'-7 1/4"	2'-9"	10'-9 1/4"	2'-10 1/2"	11'-3 1/4"	3'-5 1/4"	13'-5 1/4"
5	6'-1 1/8"	23'-10 3/8"	5'-6 3/8"	21'-8"	5'-4 1/4"	21'-2 1/4"	5'-0"	19'-6 1/4"	4'-11"	19'-3 3/8"	4'-8 1/4"	18'-7 3/8"	4'-8 3/4"	18'-6 1/4"	4'-9 1/4"	18'-8 1/4"	4'-9 1/2"	18'-10 3/4"	5'-1 1/4"	20'-0 3/4"	5'-3"	20'-6 3/4"	5'-9 1/4"	22'-9 1/4"

FRAMING PLAN
 CHATHAM ROAD over
 C.M.W. and N. & W. Railroads and FAP RTE, 408
 USABLE SEGMENT NO. 3, VB-1
 SANGAMON COUNTY
 STATION 161+52.56

DESIGNED: []
 CHECKED: []
 DRAWN: D.A.B.
 CHECKED: []

HANSON ENGINEERS
 INCORPORATED
 SPRINGFIELD, PEORIA & ROCKFORD, ILLINOIS

FILE NO. 8553092
 DATE: 12-14-89

FOR INFORMATION ONLY

EXISTING PLANS
 STRUCTURE NO. 084-0185
 SHEET NO. 13 OF 15 SHEETS

F.A.I. RTE.	SECTION	COUNTY	TOTAL SHEETS	SHEET NO.
72		SANGAMON	163	150

CONTRACT NO. 72B54

Design firm
 no. 184001036

whks
 engineers • planners • land surveyors

USER NAME =	DESIGNED - CEH	REVISED
FILE NAME =	CHECKED - CWC	REVISED
PLOT SCALE =	DRAWN - DLH	REVISED
PLOT DATE =	CHECKED - CEH/CWC	REVISED

STATE OF ILLINOIS
 DEPARTMENT OF TRANSPORTATION