


| | | | | | |
|-----------------------|---------|---------|--------------|-----------|--------------|
| ROUTE NO. | SECTION | COUNTY | TOTAL SHEETS | SHEET NO. | SHEET NO. 11 |
| FA. 53 | 23BR | HANCOCK | 87 | 54 | OF 16 SHEETS |
| FED. ROAD DIST. NO. 7 | | | ILLINOIS | | |

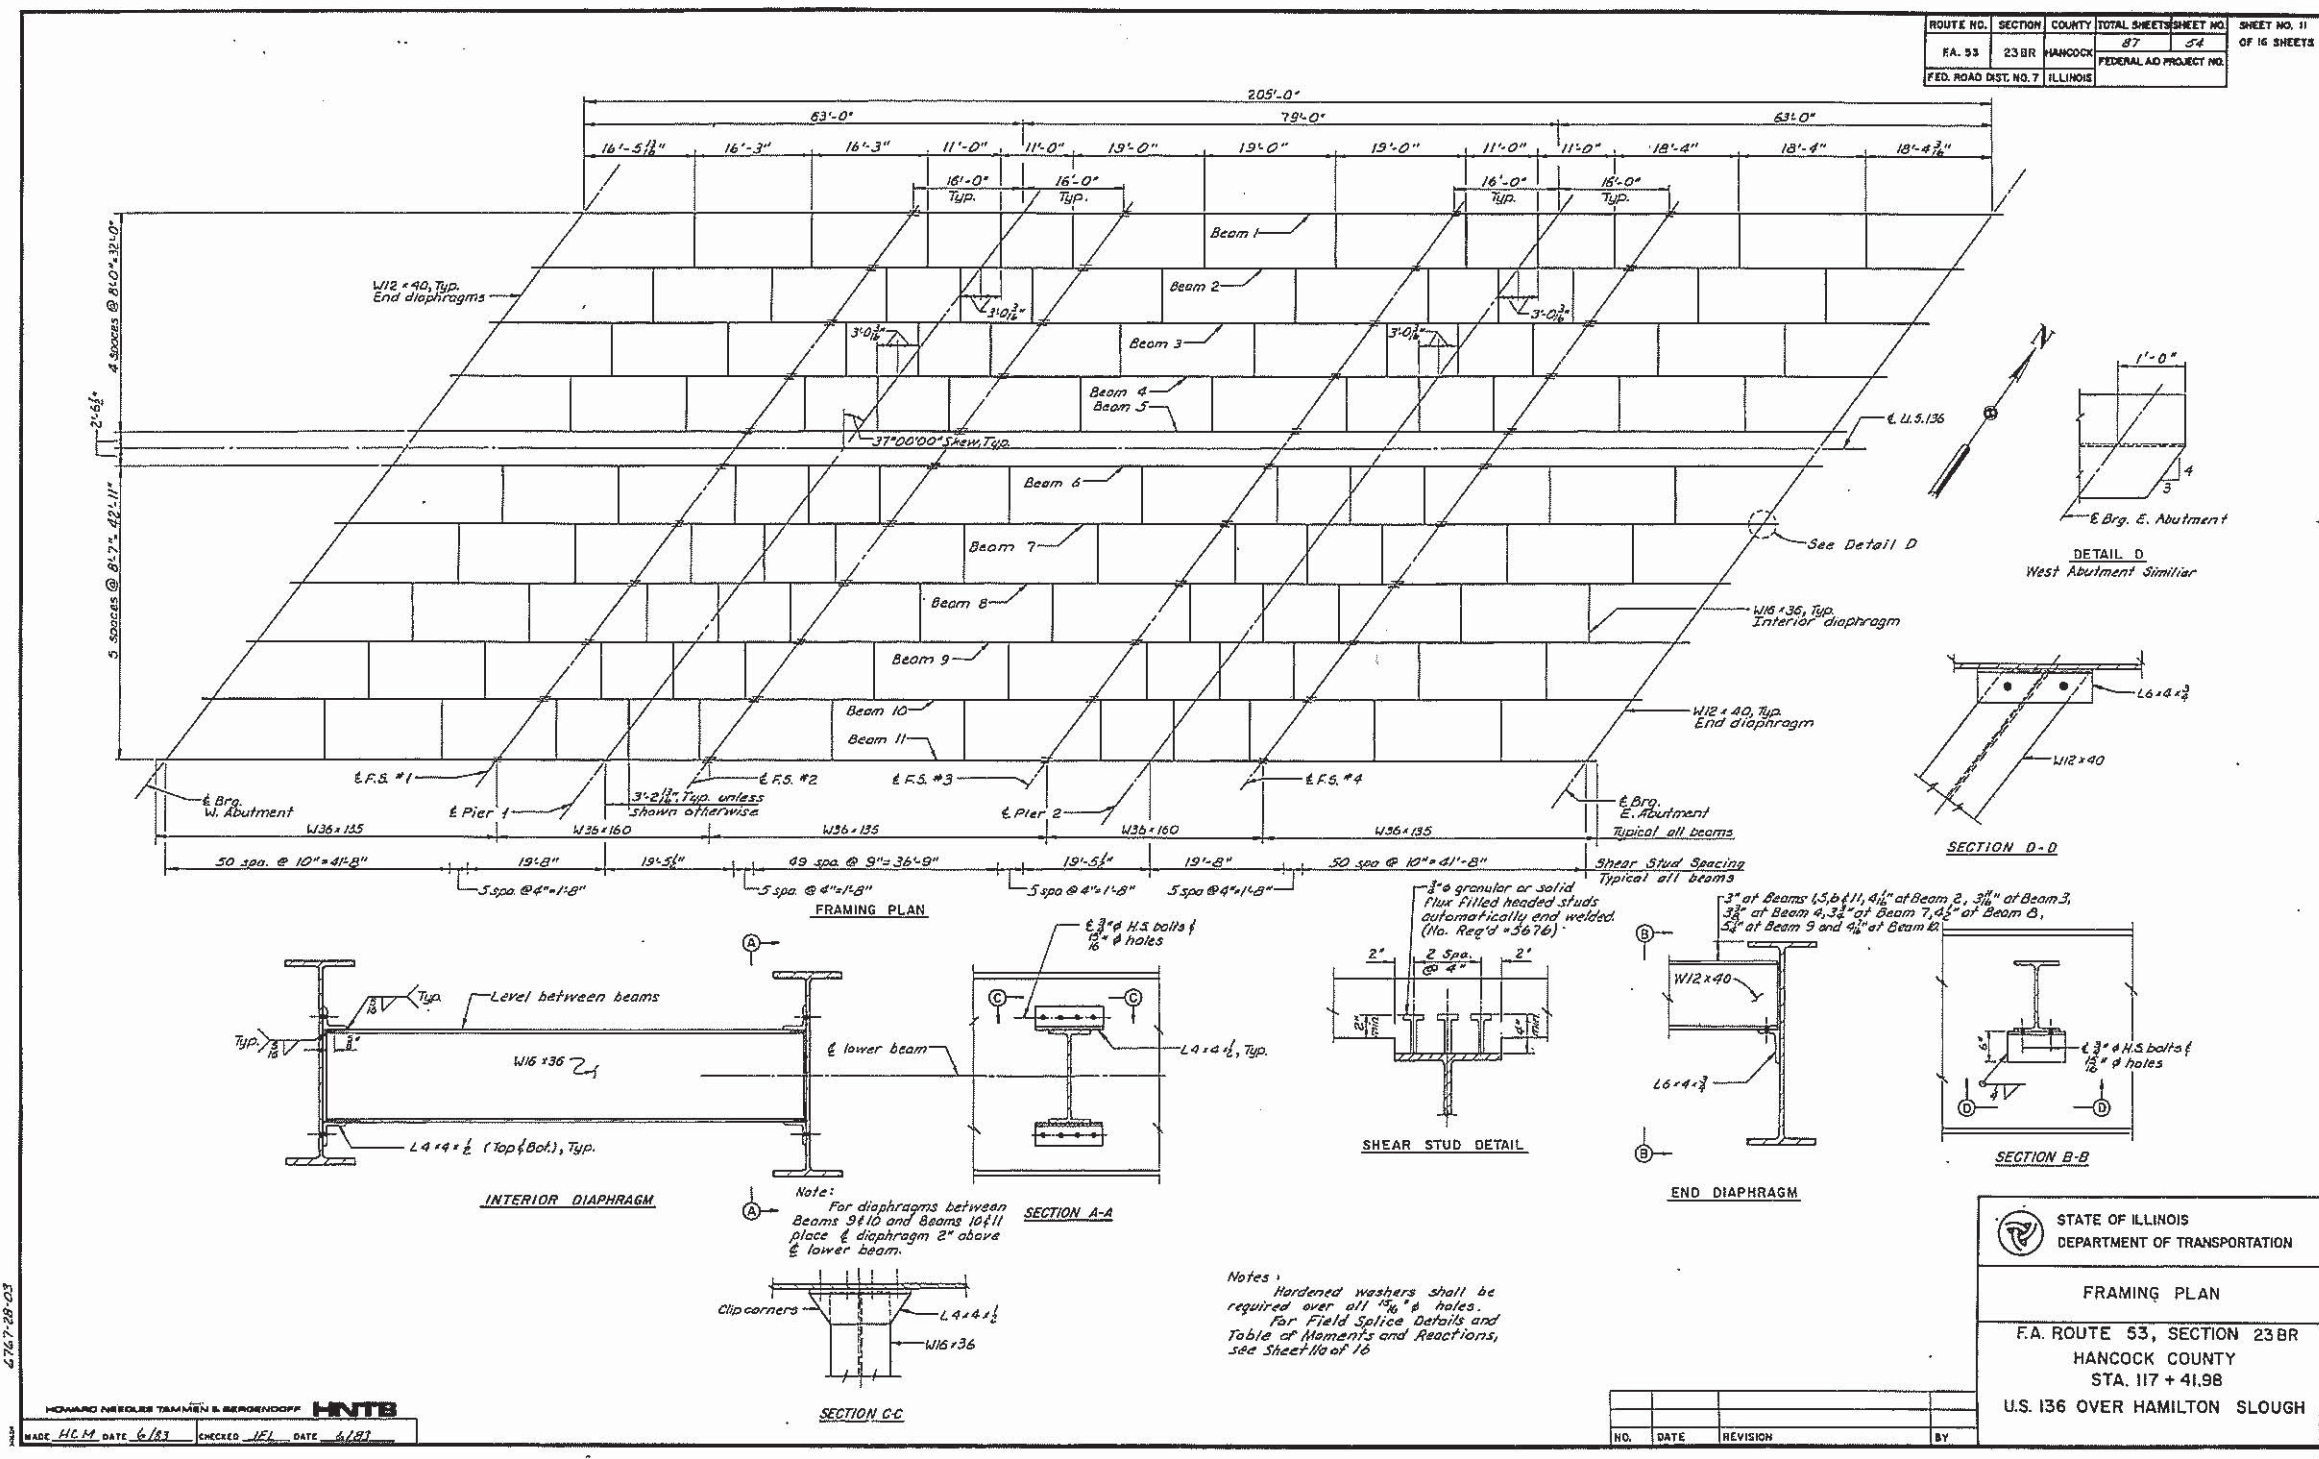

4767-29-03

HOWARD NEUBER TAMMEN & BERGENOFF **HNTB**
 MADE H.C.M. DATE 6/83 CHECKED J.E.L. DATE 4/87

STATE OF ILLINOIS
 DEPARTMENT OF TRANSPORTATION

FRAMING PLAN

F.A. ROUTE 53, SECTION 23BR
 HANCOCK COUNTY
 STA. 117 + 41.98
 U.S. 136 OVER HAMILTON SLOUGH

| NO. | DATE | REVISION | BY |
|-----|------|----------|----|
| | | | |