



PLAN	SURVEYED	DATE
	PLOTTED	
	CHECKED	
	AT	
	BY	
	NO.	
	FILE NAME	

PROFILE	SURVEYED	DATE
	PLOTTED	
	CHECKED	
	AT	
	BY	
	NO.	
	FILE NAME	

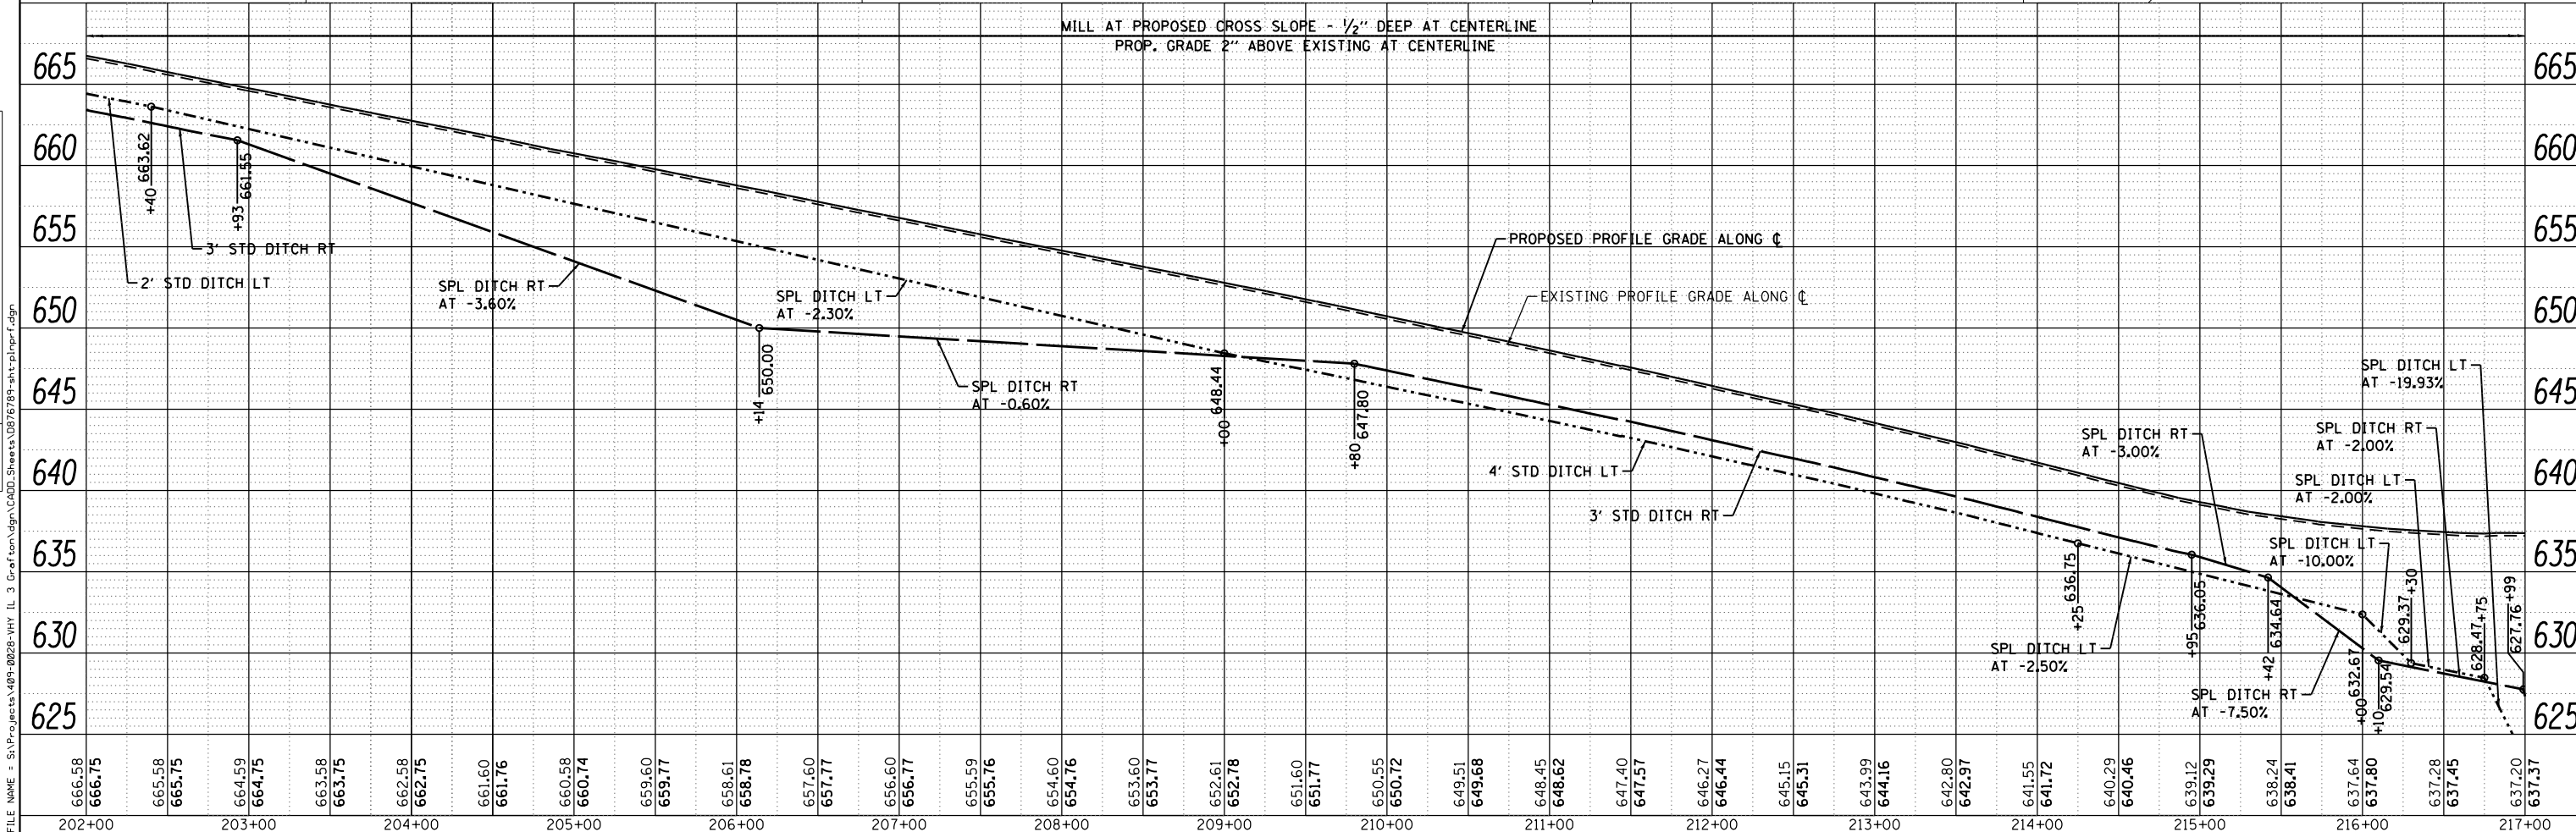

666.58	666.75	665.58	665.75	664.59	664.75	663.58	663.75	662.58	662.75	661.60	661.76	660.58	660.74	659.60	659.77	658.61	658.78	657.60	657.77	656.60	656.77	655.59	655.76	654.60	654.76	653.60	653.77	652.61	652.78	651.60	651.77	650.55	650.72	649.51	649.68	648.45	648.62	647.40	647.57	646.27	646.44	645.15	645.31	643.99	644.16	642.80	642.97	641.55	641.72	640.29	640.46	639.12	639.29	638.24	638.41	637.64	637.80	637.28	637.45	637.20	637.37
202+00	203+00	204+00	205+00	206+00	207+00	208+00	209+00	210+00	211+00	212+00	213+00	214+00	215+00	216+00	217+00	

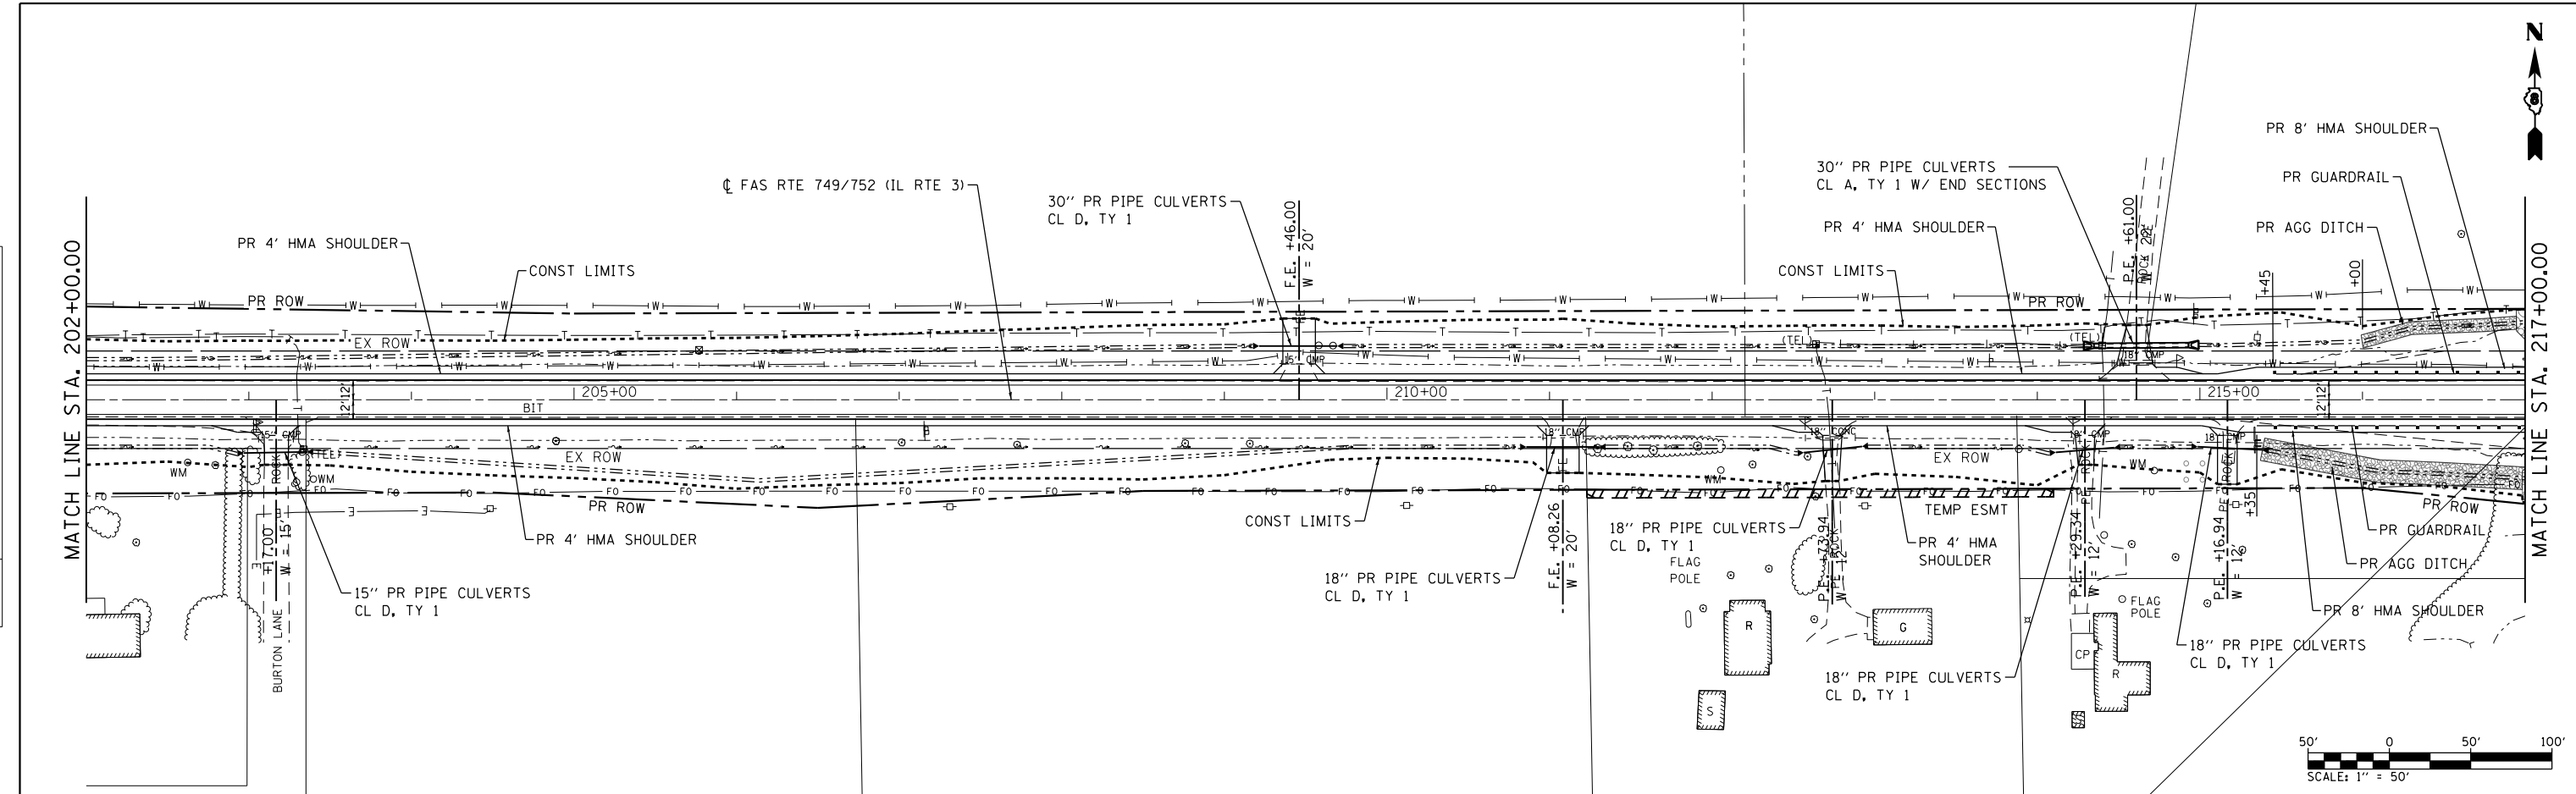

USER NAME = l_jackson	DESIGNED - ACM	REVISED -
MODEL NAME = PP09	DRAWN - EDW	REVISED -
PLOT SCALE = 99.9998' / in.	CHECKED - LWJ	REVISED -
PLOT DATE = 8/22/2014	DATE - 8-11-14	REVISED -

**STATE OF ILLINOIS  
DEPARTMENT OF TRANSPORTATION**

<b>PLAN AND PROFILE FAS ROUTE 749/752 (IL RTE. 3)</b>		
SCALE: 1"=50'	SHEET 9 OF 23 SHEETS	STA. 202+00 TO STA. 217+00

F.A.S. RTE.	SECTION	COUNTY	TOTAL SHEETS	SHEET NO.
749/752	101-2RS-1	JERSEY	438	62
CONTRACT NO. 76789			ILLINOIS FED. AID PROJECT	