



**LEGEND**

- TEMPORARY DITCH CHECK
- AGGREGATE DITCH CHECK
- PERIMETER EROSION BARRIER
- INLET AND PIPE PROTECTION
- EROSION CONTROL BLANKET
- HEAVY DUTY EROSION CONTROL BLANKET

 

FILE NAME = S:\Projects\809-002B-VHY\_IL\_3\_Cret\cm\egm\CADD\_Sheets\0876789-sh-eros.dgn

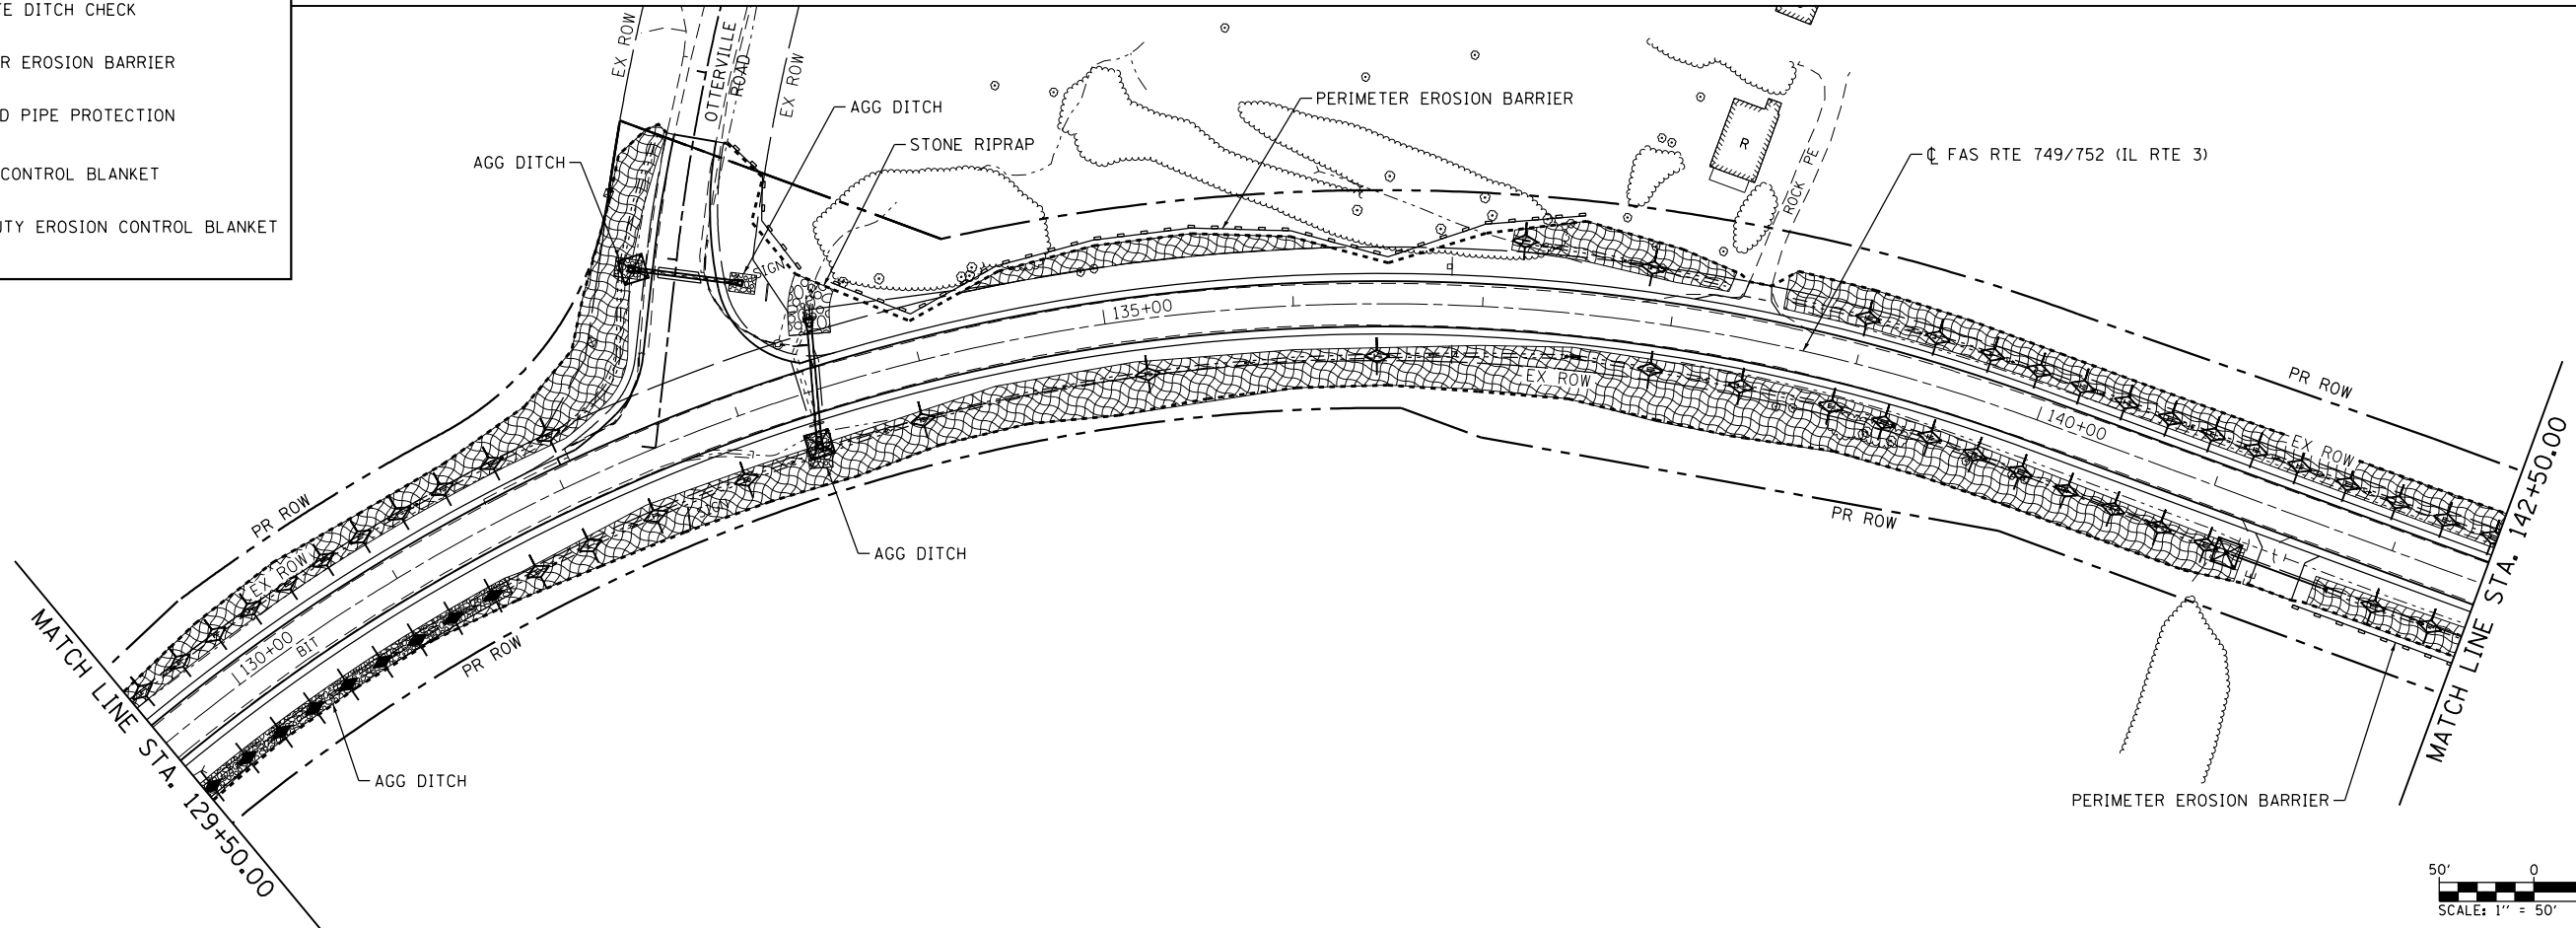

USER NAME = ljackson	DESIGNED - ACM	REVISED -
MODEL NAME = EROS02	DRAWN - EDW	REVISED -
PLOT SCALE = 99.9998' / in.	CHECKED - LWJ	REVISED -
PLOT DATE = 8/11/2014	DATE - 8-11-14	REVISED -

**STATE OF ILLINOIS  
DEPARTMENT OF TRANSPORTATION**

<b>EROSION AND SEDIMENT CONTROL DETAILS</b>		
<b>FAS ROUTE 749/752 (IL RTE. 3)</b>		
SCALE: 1"=50'	SHEET 2 OF 12 SHEETS	STA. 114+50 TO STA. 142+50

F.A.S. RTE.	SECTION	COUNTY	TOTAL SHEETS	SHEET NO.
749/752	101-2RS-1	JERSEY	438	109
ILLINOIS FED. AID PROJECT			CONTRACT NO. 76789	