
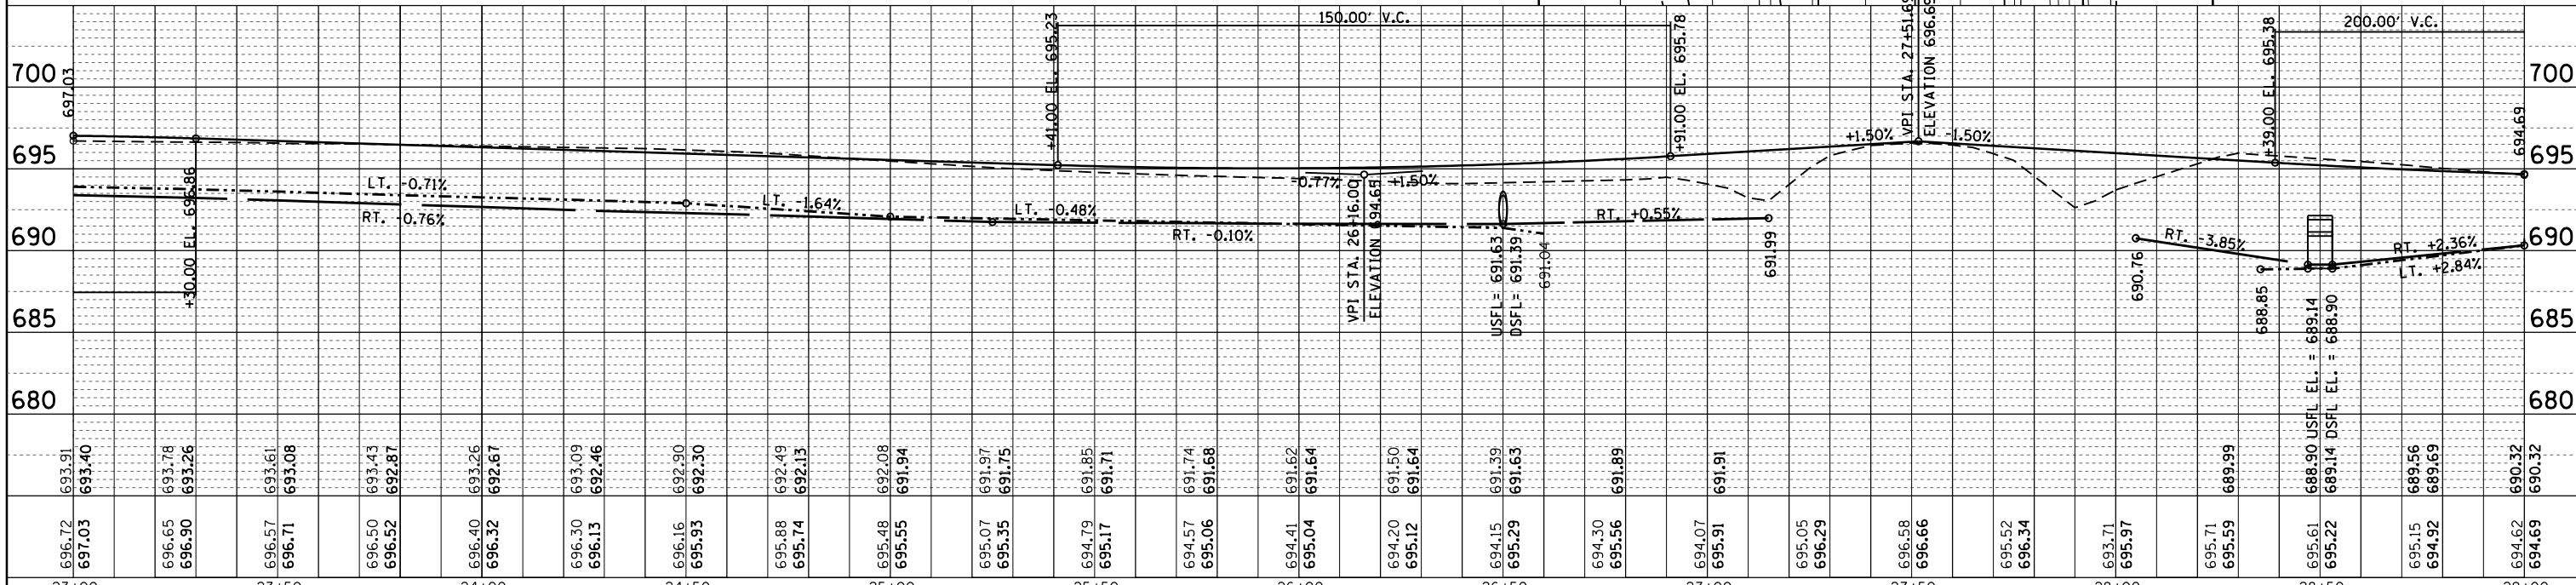


PLAN	SURVEYED	DATE
	PLOTTED	BY
	GRADES CHECKED	
	STRUCTURE NOTATIONS CHECKED	
	NOTE BOOK NO.	
	FILE NAME	

PROFILE	SURVEYED	DATE
	PLOTTED	BY
	GRADES CHECKED	
	STRUCTURE NOTATIONS CHECKED	
	NOTE BOOK NO.	
	FILE NAME	

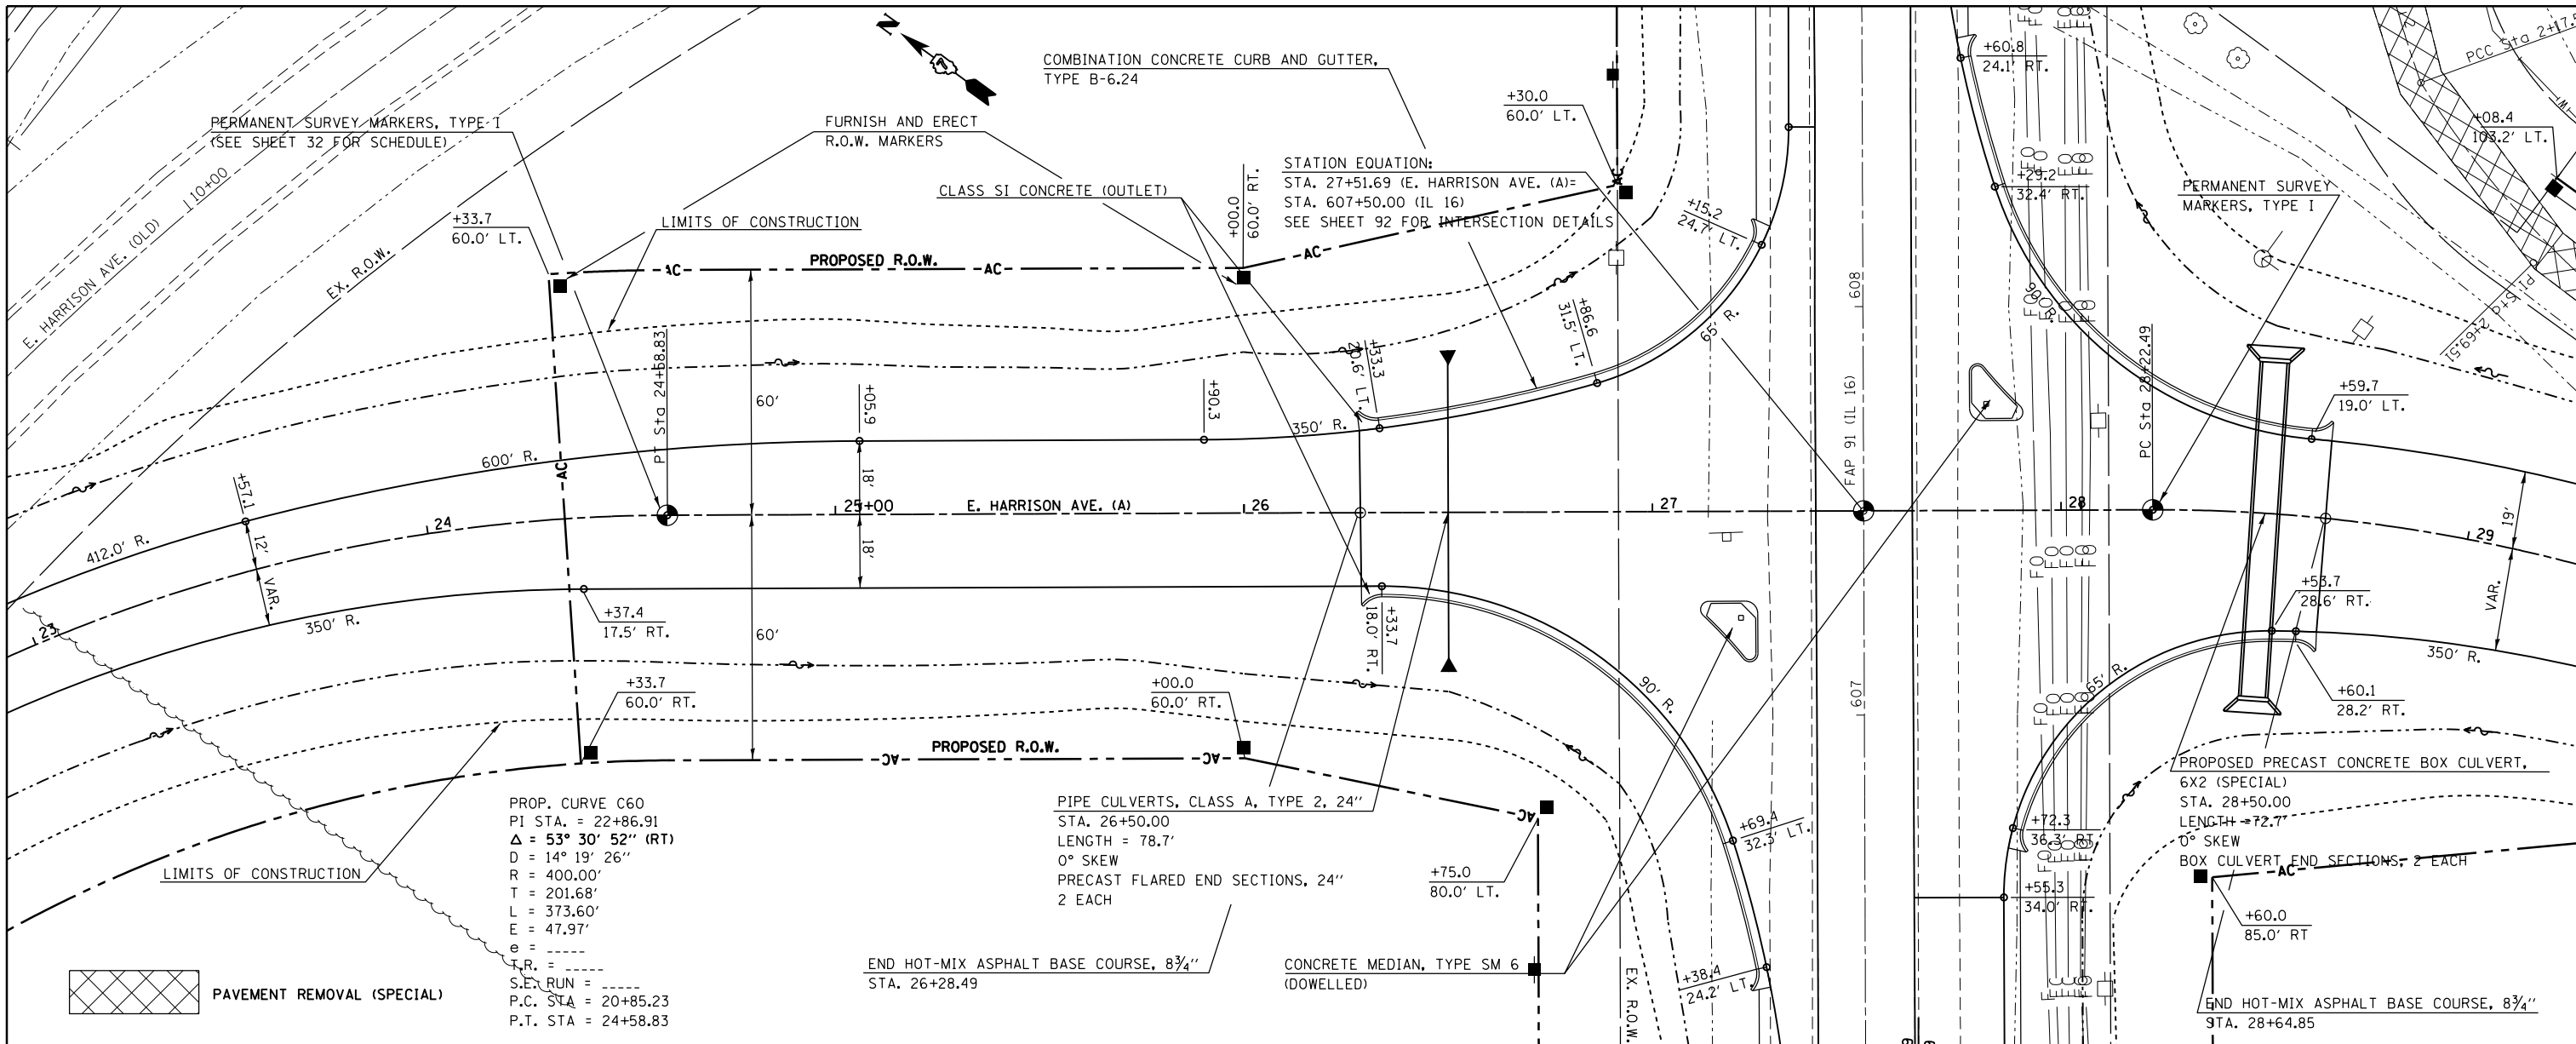

FILE NAME =	USER NAME = steffenk	DESIGNED -	REVISED -	<b>STATE OF ILLINOIS DEPARTMENT OF TRANSPORTATION</b>	<b>E. HARRISON AVE. (A) STAGE I STAGE II PLAN AND PROFILE</b>	F.A.P. RT. =	SECTION	COUNTY	TOTAL SHEETS	SHEET NO.
c:\pwwork\pwwork\stefenk\d0158776\077423-sht-plan.dgn	DRAWN -	REVISED -	91			5N	Coles	271	44	
PLOT SCALE = 40.0000' / in.	CHECKED -	REVISED -	CONTRACT NO. 74423							
Default	DATE -	REVISED -	ILLINOIS FED. AID PROJECT							