
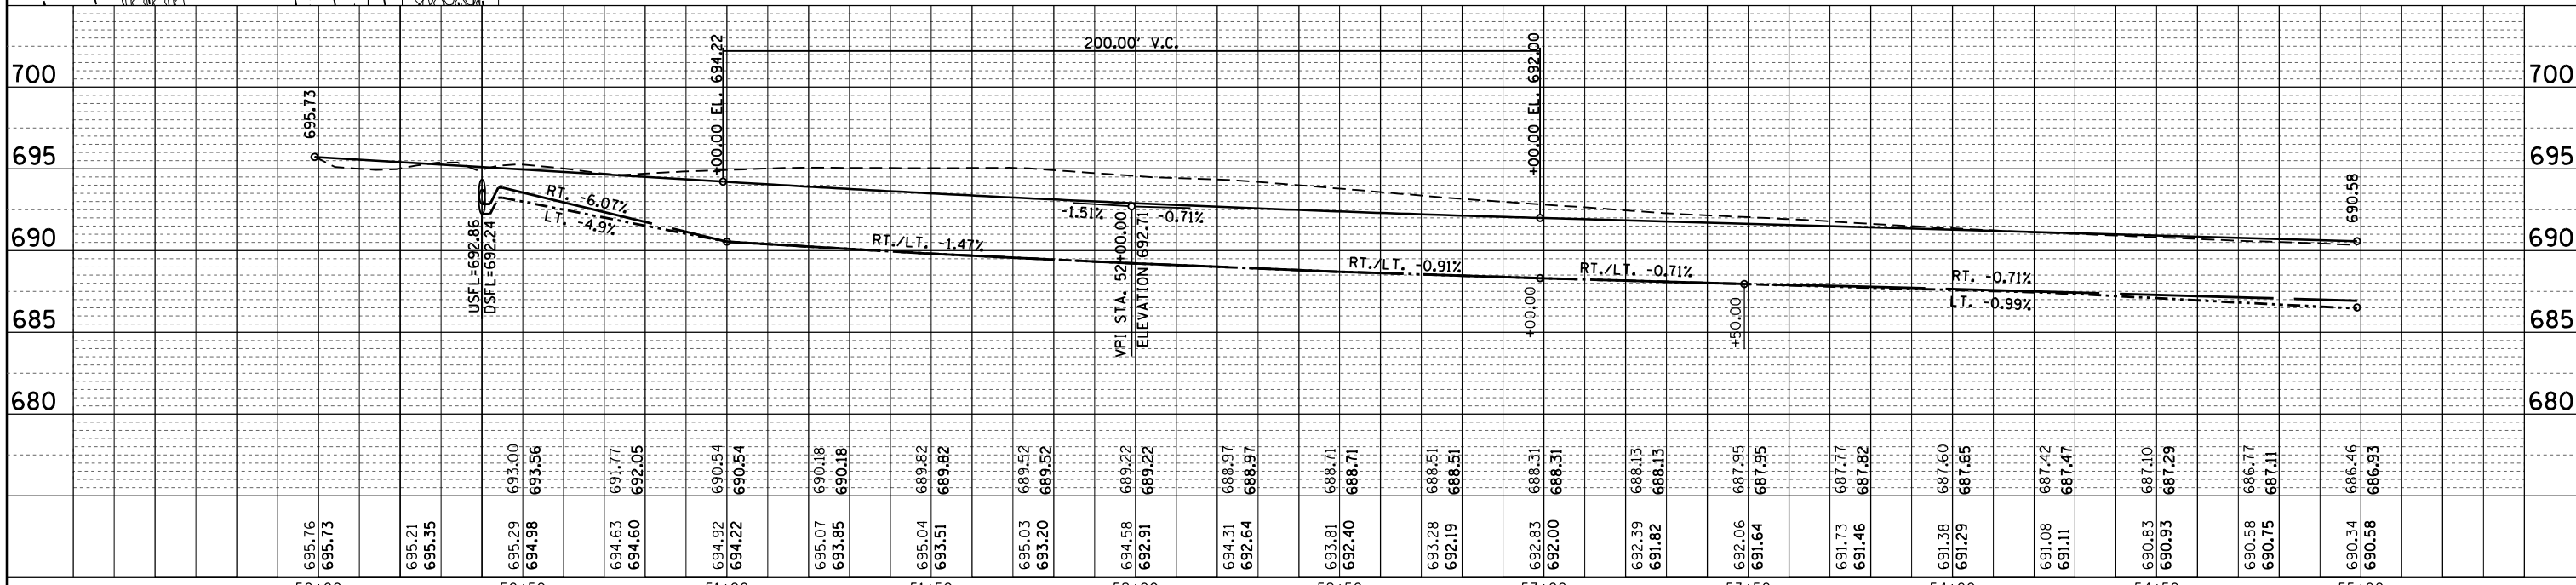


PLAN	SURVEYED	DATE
	PLOTTED	BY
	ALIGNED	
	CHECKED	
	FILED	
	NO.	
	FILE NAME	

PROFILE	SURVEYED	DATE
	PLOTTED	BY
	GRADES CHECKED	
	STRUCTURE	NOTATIONS OK'D
	NO.	

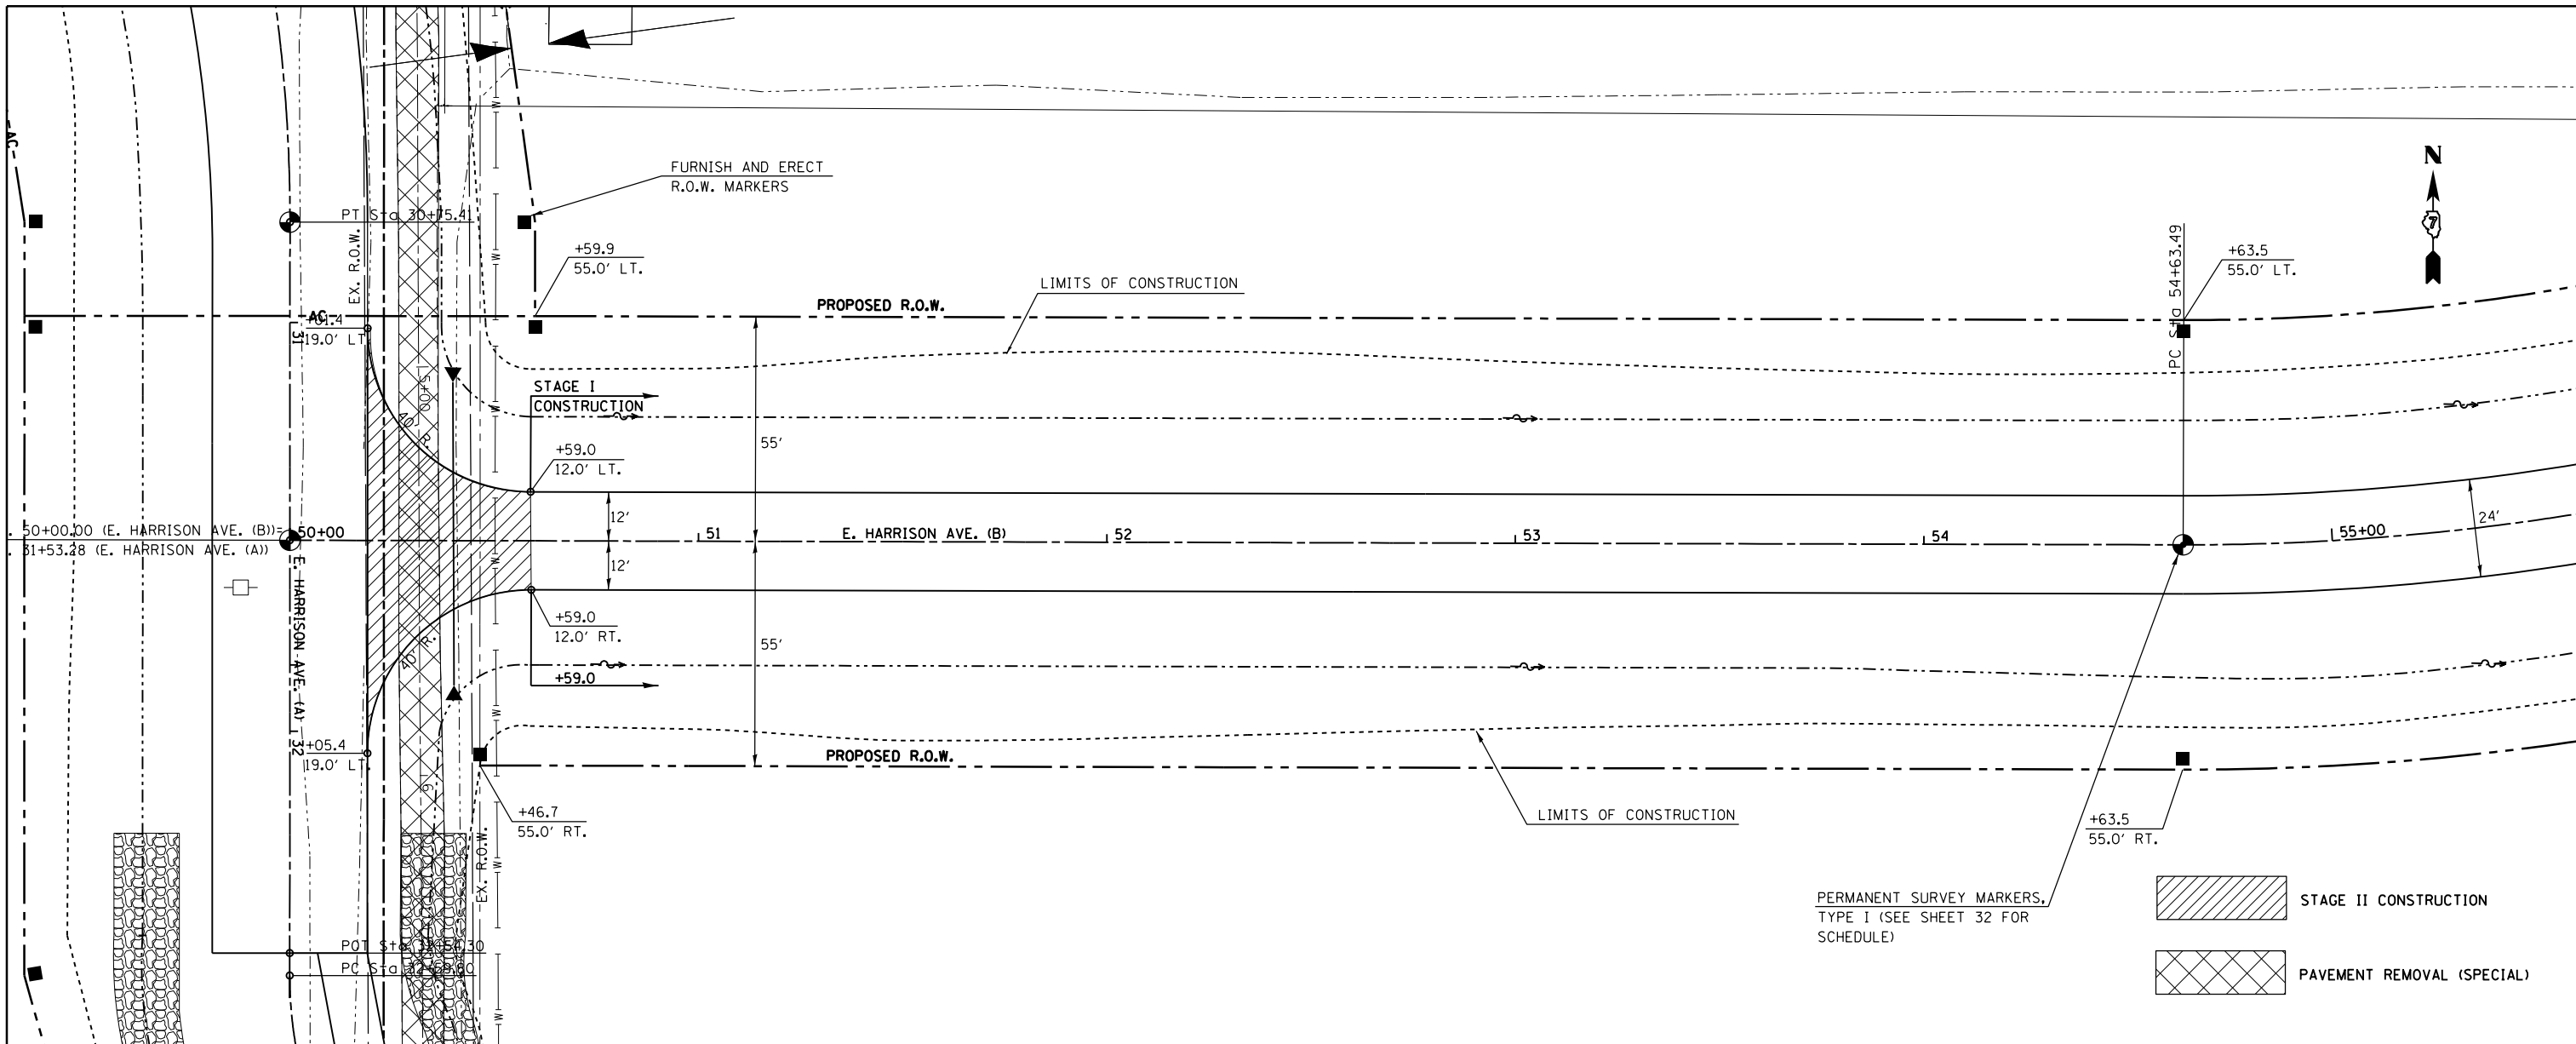

FILE NAME =	USER NAME = steffenmk	DESIGNED -	REVISED -	<b>STATE OF ILLINOIS</b> <b>DEPARTMENT OF TRANSPORTATION</b>	<b>E. HARRISON AVE. (B) STAGE I</b> <b>PLAN AND PROFILE</b>	F.A.P. RTE.	SECTION	COUNTY	TOTAL SHEETS	SHEET NO.
c:\pwork\pwork\stefmk\d0158776\077423-sht-plan.dgn	DRAWN -	REVISED -	91			5N	Coles	271	46	
PLOT SCALE = 40.0000' / in.	CHECKED -	REVISED -	CONTRACT NO. 74423							
Default	DATE = 5/7/2014	REVISED -	ILLINOIS FED. AID PROJECT							

SCALE: 20 SHEET 9 OF 34 SHEETS STA. TO STA.