
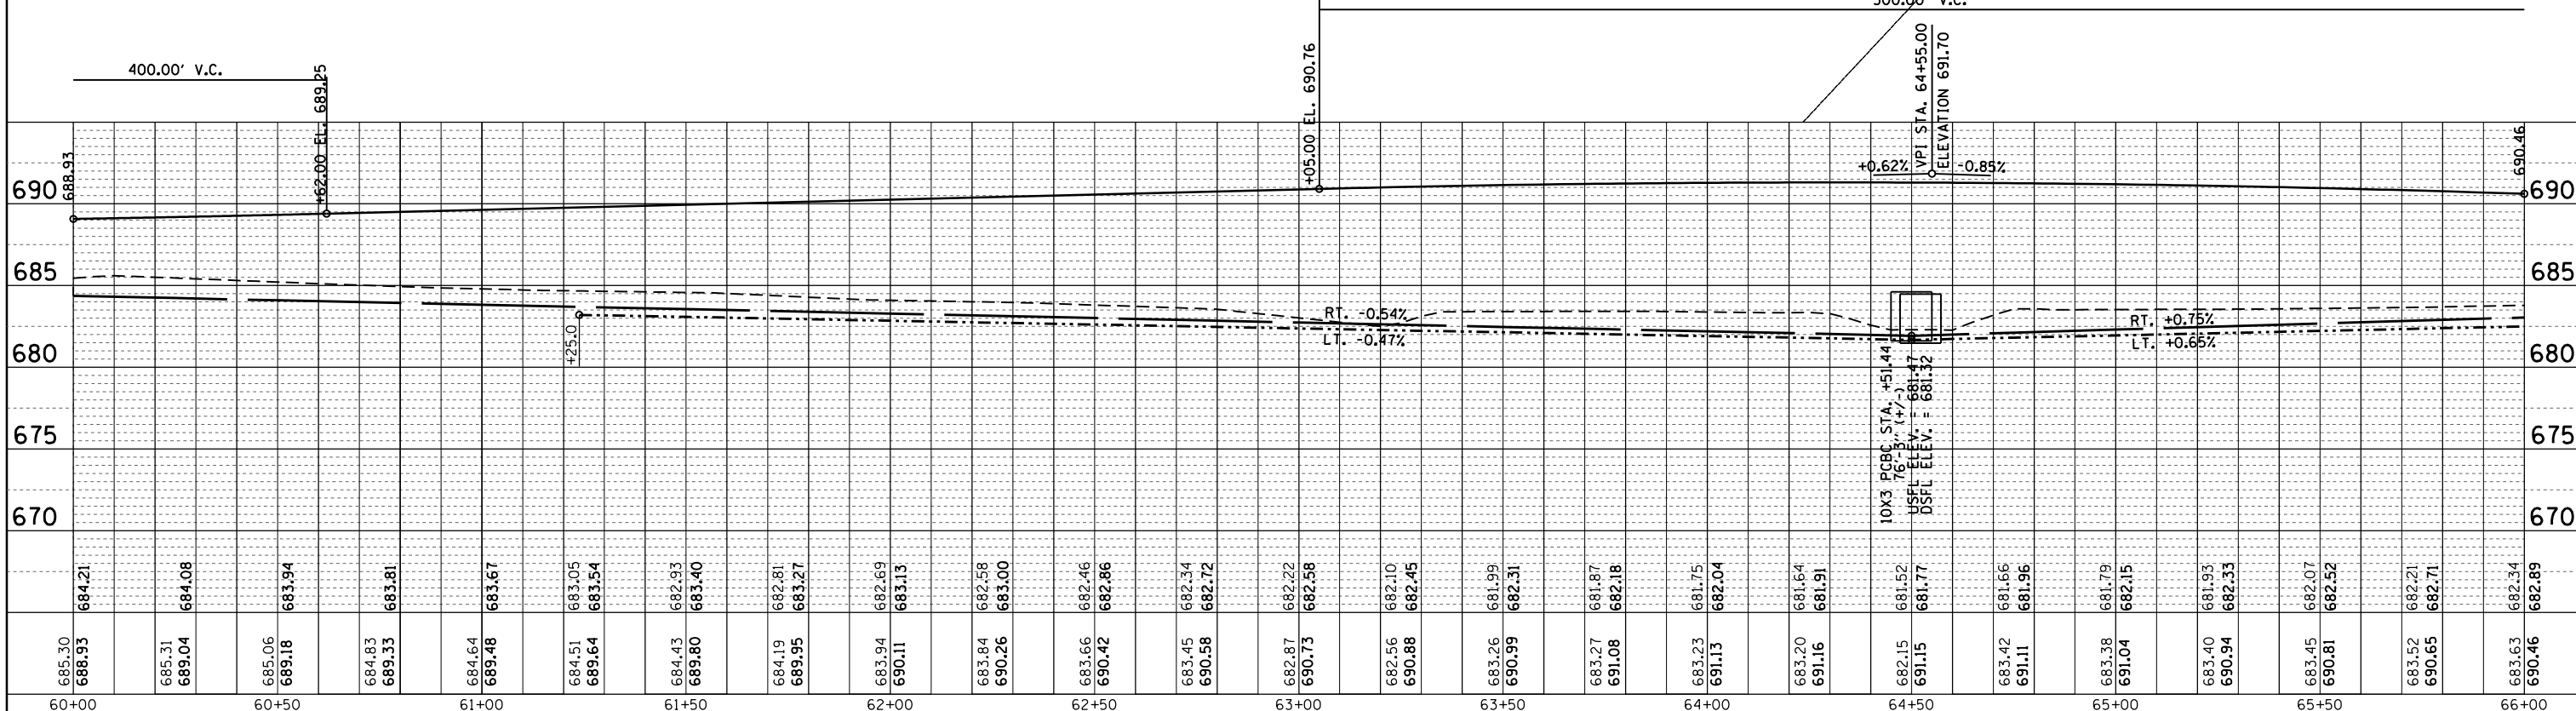


PLAN	SURVEYED	DATE
	PLOTTED	BY
	ALIGNED	
	CHECKED	
	FILE NAME	
	NO.	

PROFILE	SURVEYED	DATE
	PLOTTED	BY
	GRADES CHECKED	
	STRUCTURE	
	NOTATIONS	
	CPAD	
	NO.	

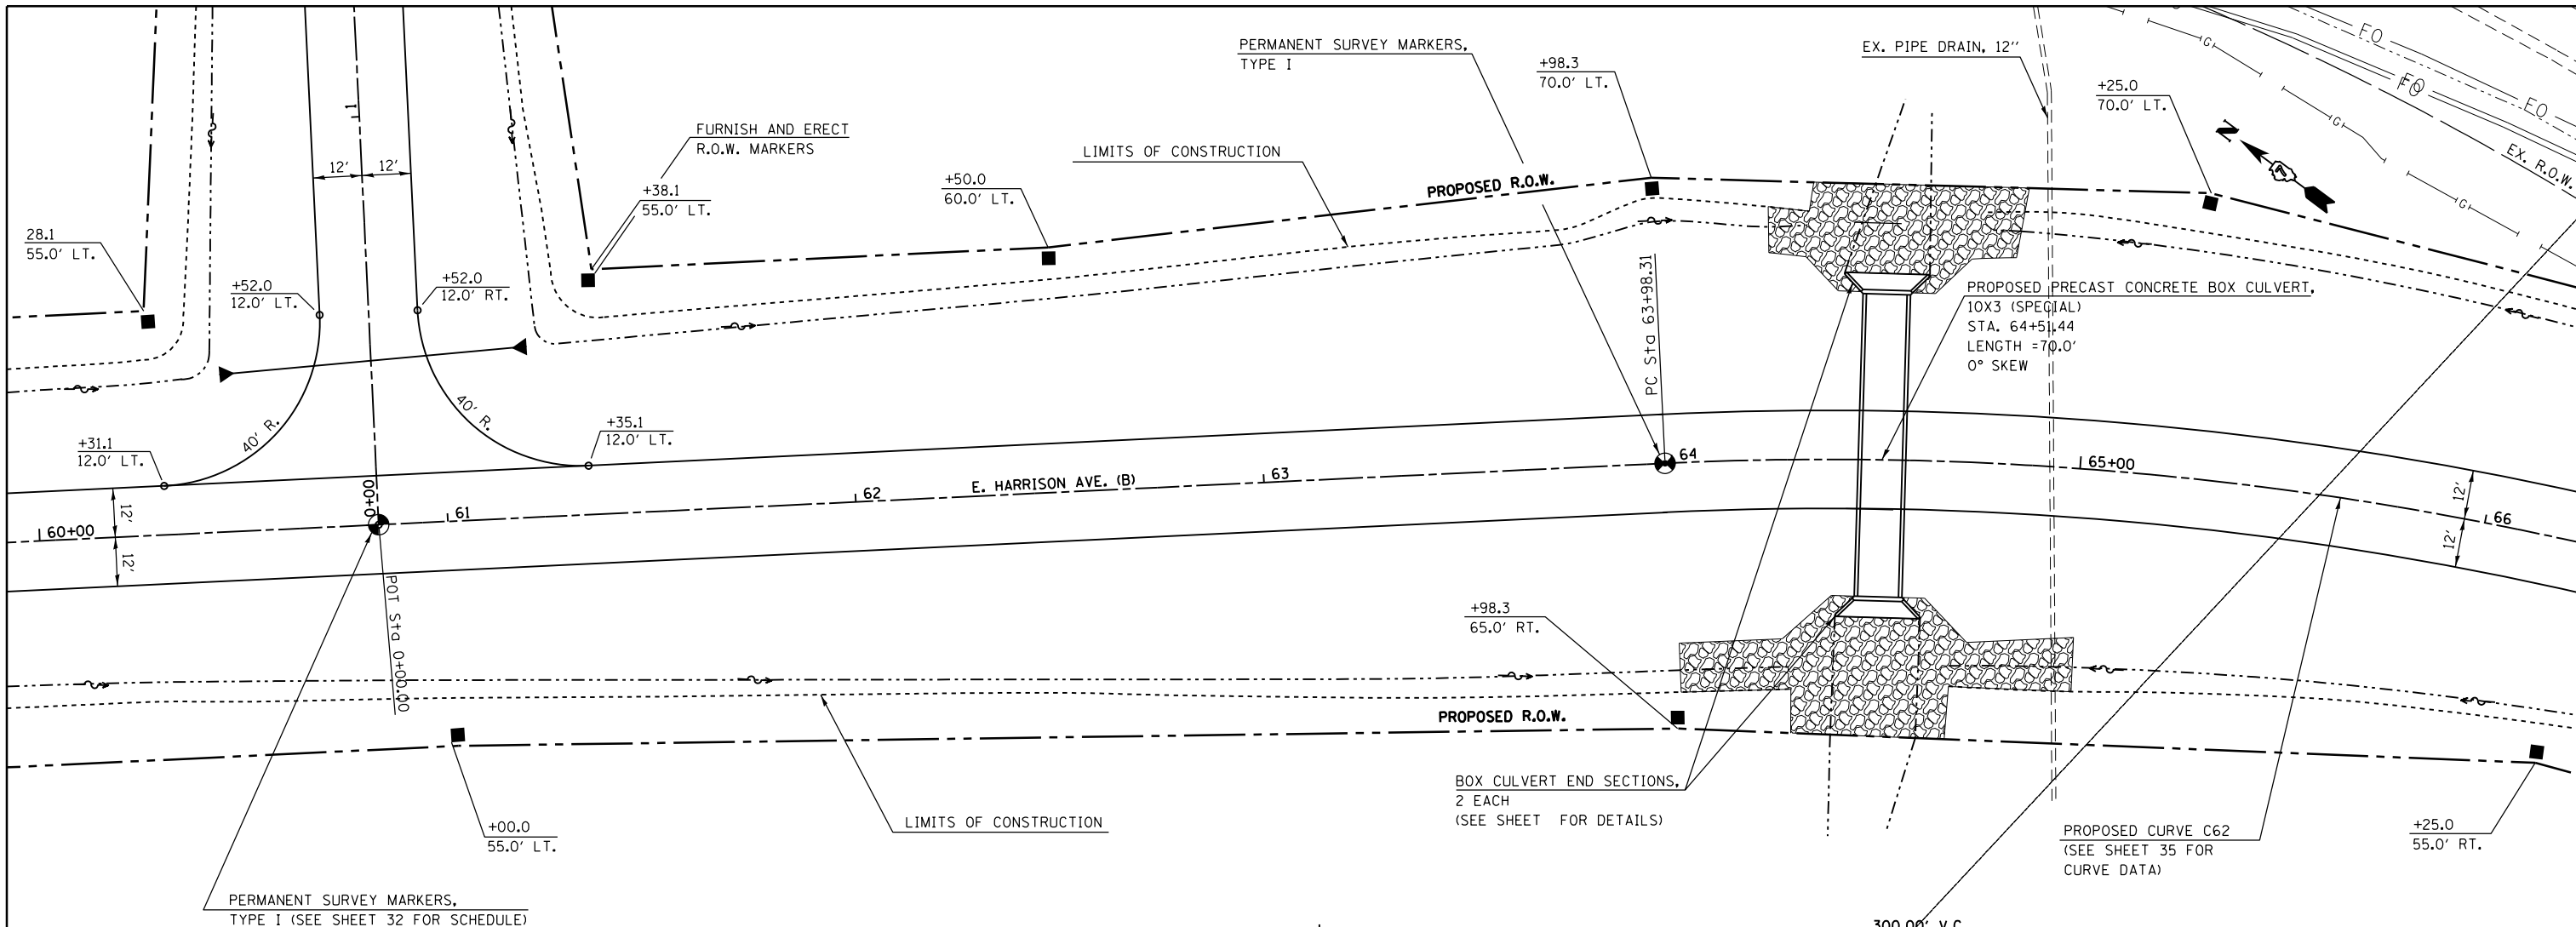

FILE NAME =	USER NAME =	DESIGNED -	REVISED -	STATE OF ILLINOIS DEPARTMENT OF TRANSPORTATION	E. HARRISON AVE. (B) STAGE 1 PLAN AND PROFILE	F.A.P. RTE.	SECTION	COUNTY	TOTAL SHEETS	SHEET NO.
c:\pwork\pwork\stefjenmk\d0158776\077423-sht-plan.dgn	stefjenmk	DRAWN -	REVISED -			91	5N	Coles	271	48
PLOT SCALE = 40.0000' / in.		CHECKED -	REVISED -			CONTRACT NO. 74423				
PLOT DATE = 5/7/2014		DATE -	REVISED -			ILLINOIS FED. AID PROJECT				

SCALE: 20 SHEET 11 OF 34 SHEETS STA. TO STA.