
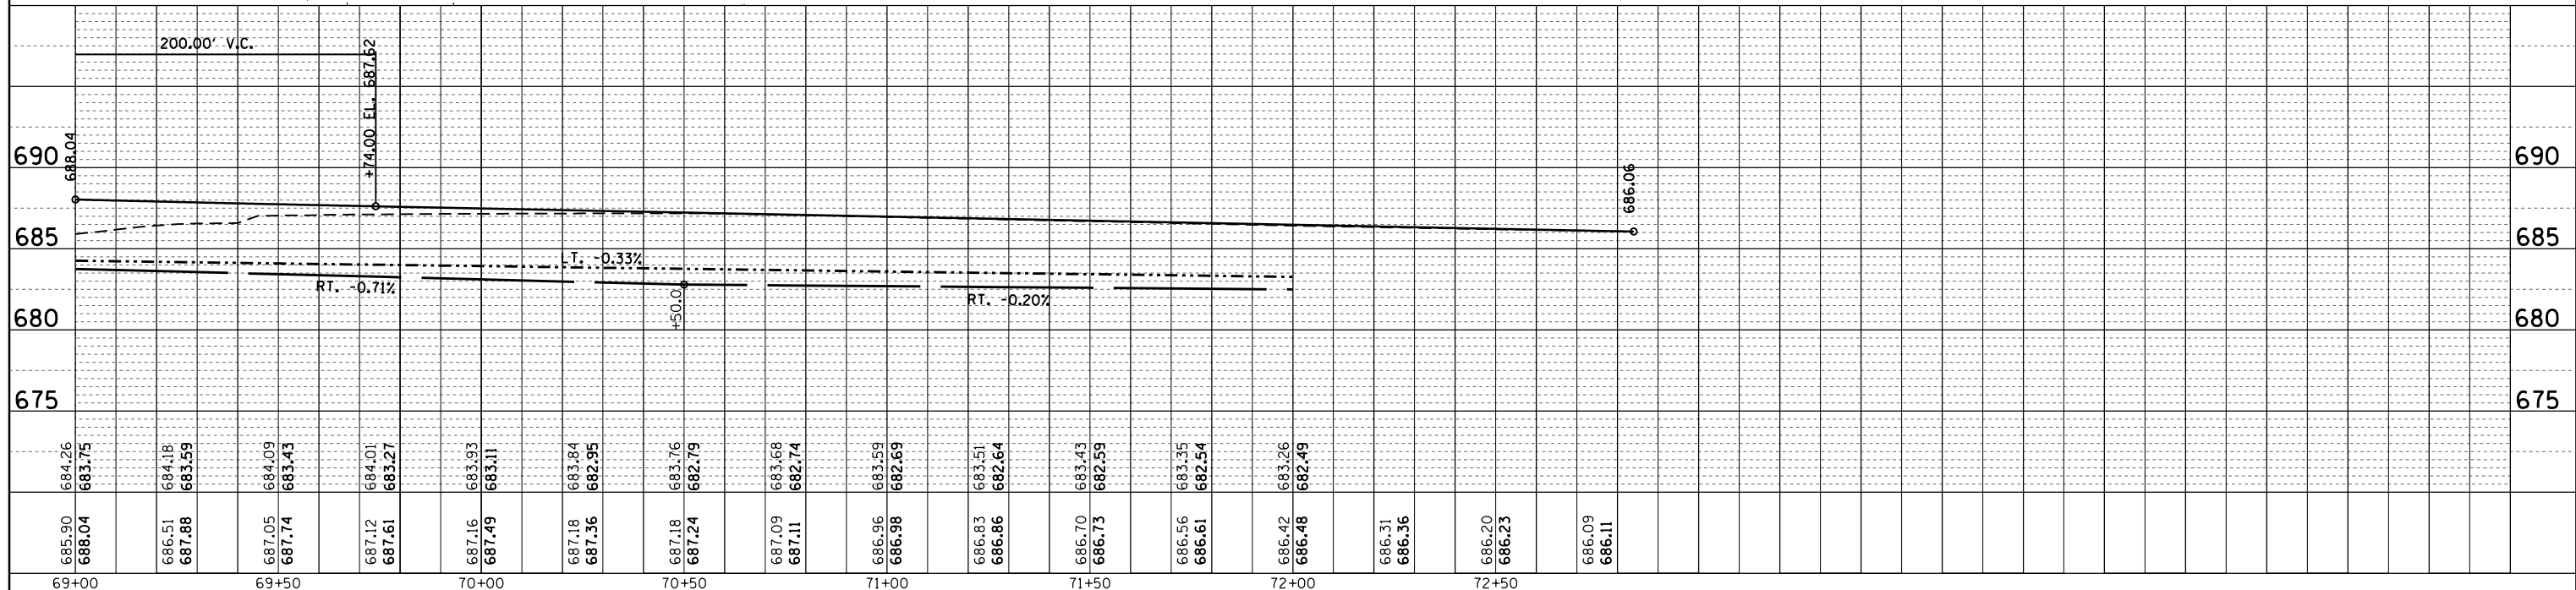


PLAN	SURVEYED	BY	DATE
	PLOTTED		
	ALIGNED		
	CHECKED		
	FILED		
	NO.		

PROFILE	SURVEYED	BY	DATE
	PLOTTED		
	GRADES		
	CHECKED		
	STRUCTURE		
	NOTATIONS		
	CHKD		
	NO.		

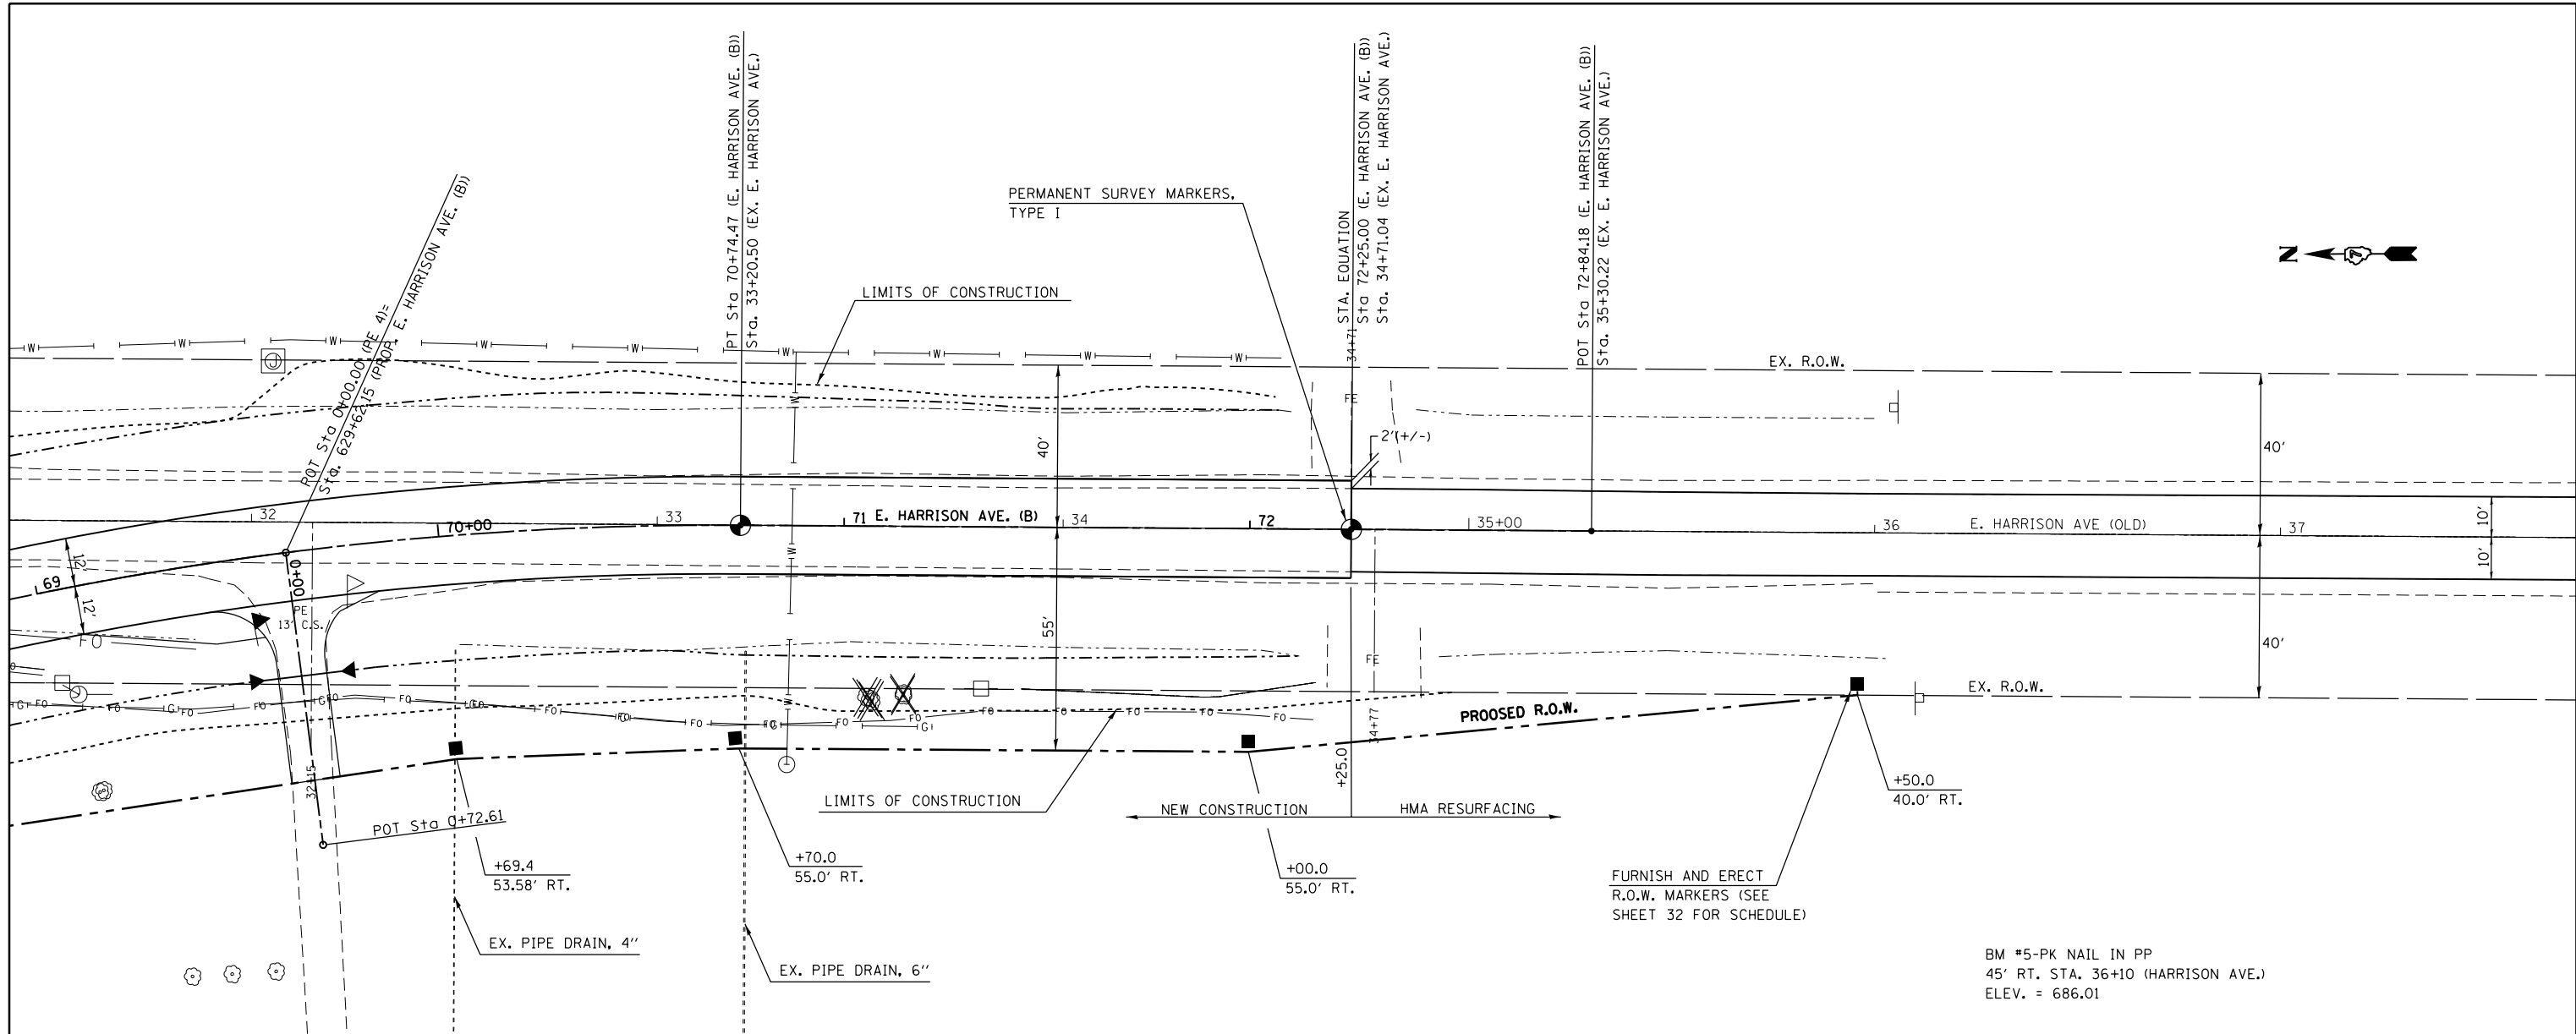

FILE NAME =	USER NAME = steffenmk	DESIGNED -	REVISED -	<b>STATE OF ILLINOIS DEPARTMENT OF TRANSPORTATION</b>	<b>E. HARRISON AVE. (B) STAGE III &amp; STAGE IV PLAN AND PROFILE</b>	F.A.P. RTE.	SECTION	COUNTY	TOTAL SHEETS	SHEET NO.
c:\pwork\pwork\stefjenmk\d0158776\077423-sht-plan.dgn		DRAWN -	REVISED -			91	5N	Coles	271	50
PLOT SCALE = 40.0000' / in.		CHECKED -	REVISED -			CONTRACT NO. 74423				
PLOT DATE = 5/7/2014		DATE -	REVISED -			ILLINOIS FED. AID PROJECT				

SCALE: 20 SHEET 13 OF 34 SHEETS STA. TO STA.

BM #5-PK NAIL IN PP  
45' RT. STA. 36+10 (HARRISON AVE.)  
ELEV. = 686.01