


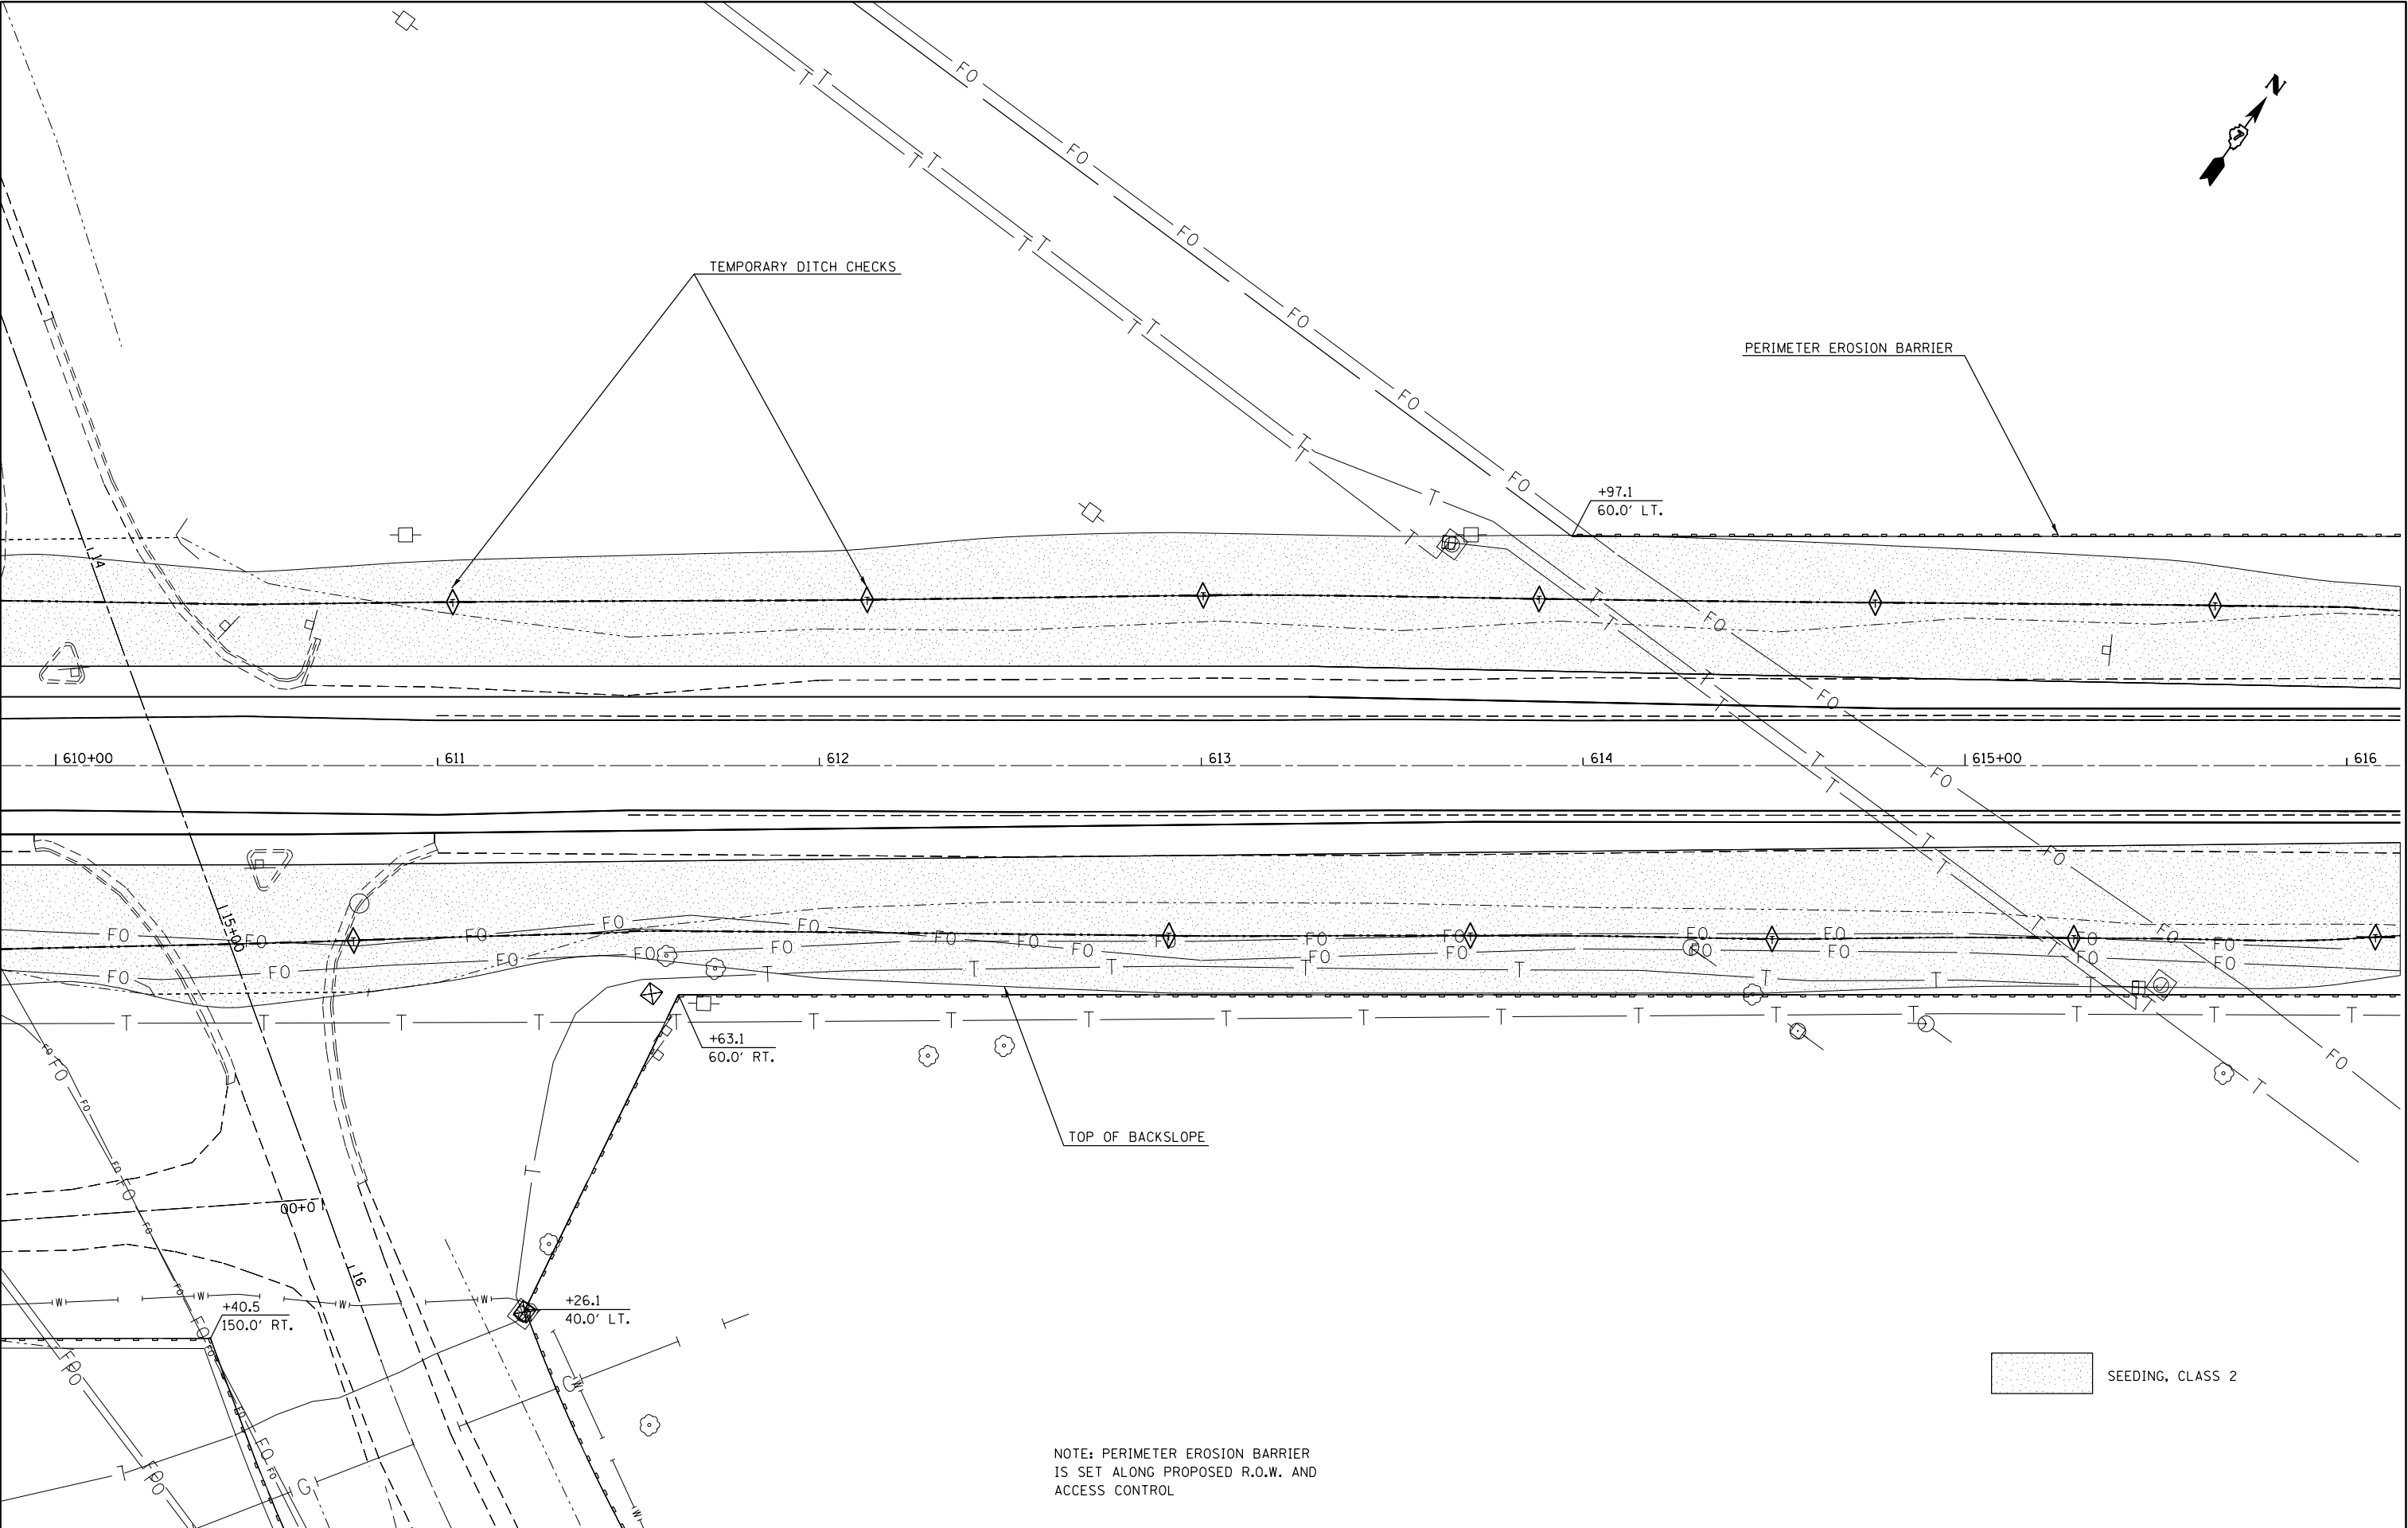

FILE NAME =	USER NAME = steffenmk	DESIGNED -	REVISED -	STATE OF ILLINOIS DEPARTMENT OF TRANSPORTATION	PLAN IL 16					F.A.P. RTE.	SECTION	COUNTY	TOTAL SHEETS	SHEET NO.
c:\pw\work\p\dot\stefhenmk\d0158776\074423-shr-erosion.dgn		DRAWN -	REVISED -		EROSION CONTROL AND SEEDING					91	5N	Coles	271	75
	PLOT SCALE = 40.0000 ' / in.	CHECKED -	REVISED -							CONTRACT NO. 74423				
	PLOT DATE = 5/7/2014	DATE -	REVISED -							ILLINOIS FED. AID PROJECT				
					SCALE: 20		SHEET 4 OF 19 SHEETS		STA. 610+00 TO STA. 616+00					