


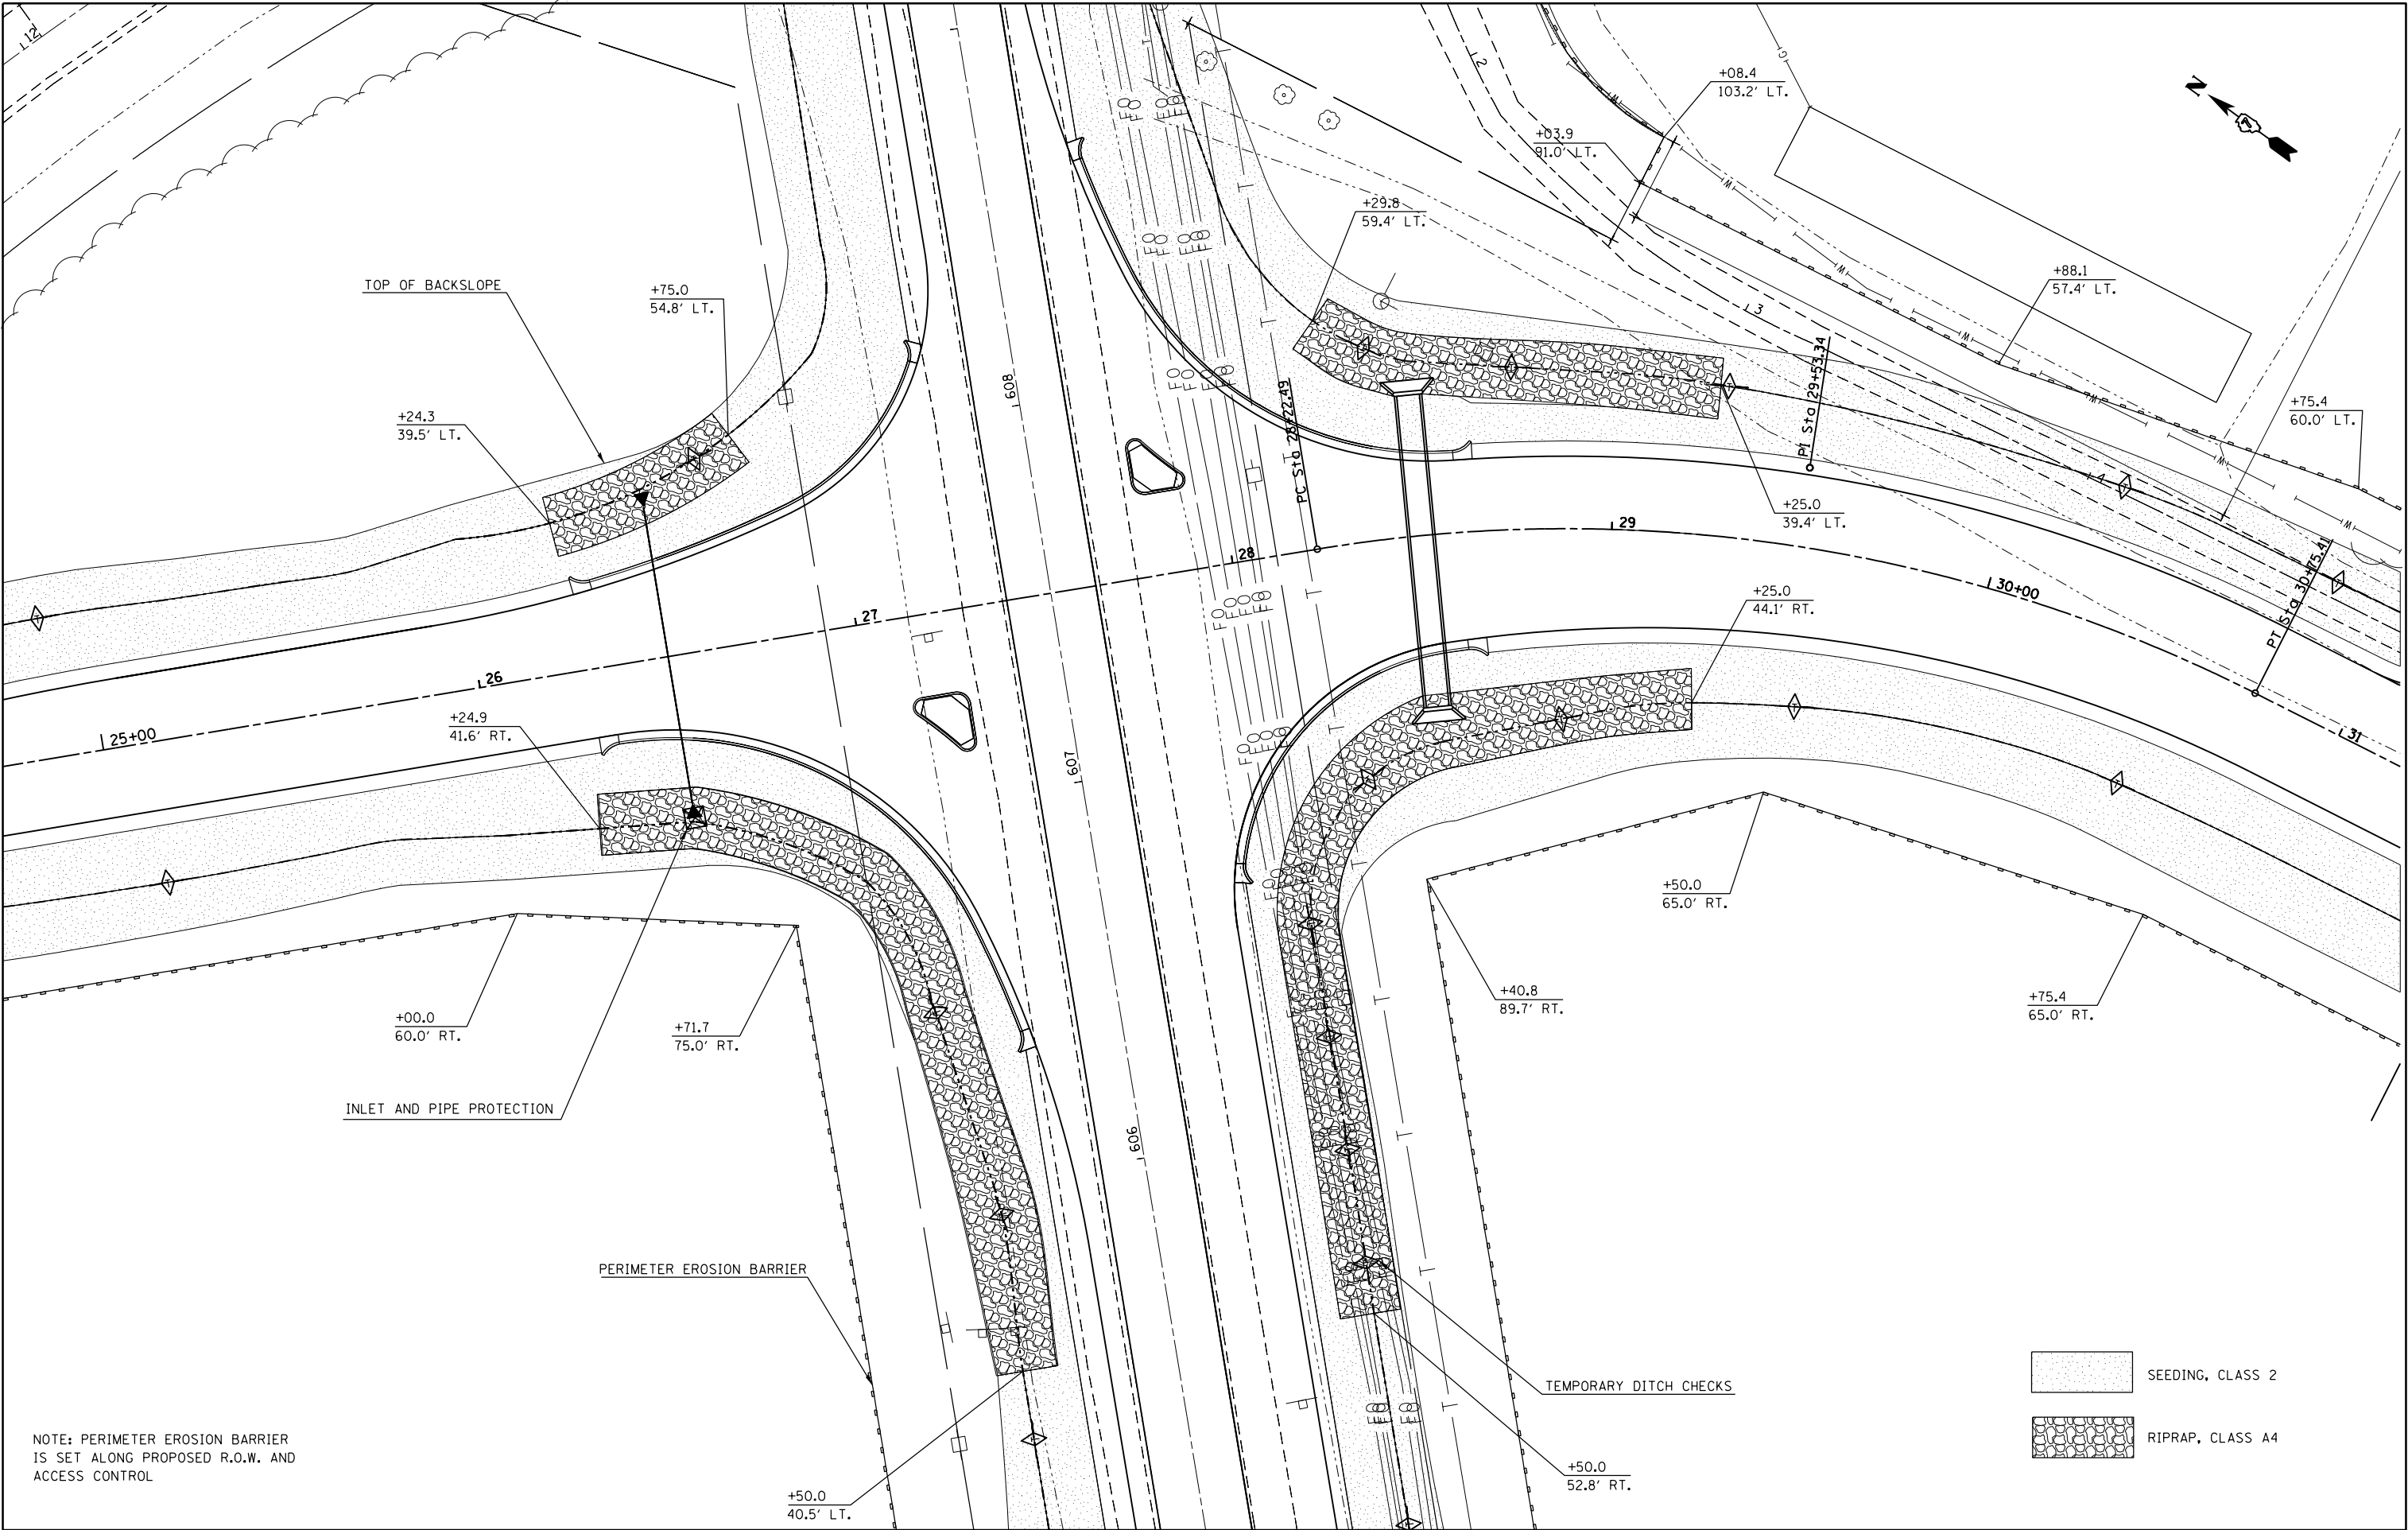

NOTE: PERIMETER EROSION BARRIER
IS SET ALONG PROPOSED R.O.W. AND
ACCESS CONTROL

-  SEEDING, CLASS 2
-  RIPRAP, CLASS A4

FILE NAME = c:\pw_work\p\dot\steffenmk\d0158776\0774423-shr-erosion.dgn	USER NAME = steffenmk	DESIGNED -	REVISED -
		DRAWN -	REVISED -
	PLOT SCALE = 40.0000' / in.	CHECKED -	REVISED -
	PLOT DATE = 5/7/2014	DATE -	REVISED -

STATE OF ILLINOIS
DEPARTMENT OF TRANSPORTATION

PLAN E. HARRISON AVE. A
EROSION CONTROL AND SEEDING

SCALE: 20 SHEET 7 OF 19 SHEETS STA. 25+00 TO STA. 31+00

F.A.P. RTE.	SECTION	COUNTY	TOTAL SHEETS	SHEET NO.
91	5N	Coles	271	78
CONTRACT NO. 74423				
ILLINOIS FED. AID PROJECT				