


NOTE: PERIMETER EROSION BARRIER
IS SET ALONG PROPOSED R.O.W. AND
ACCESS CONTROL

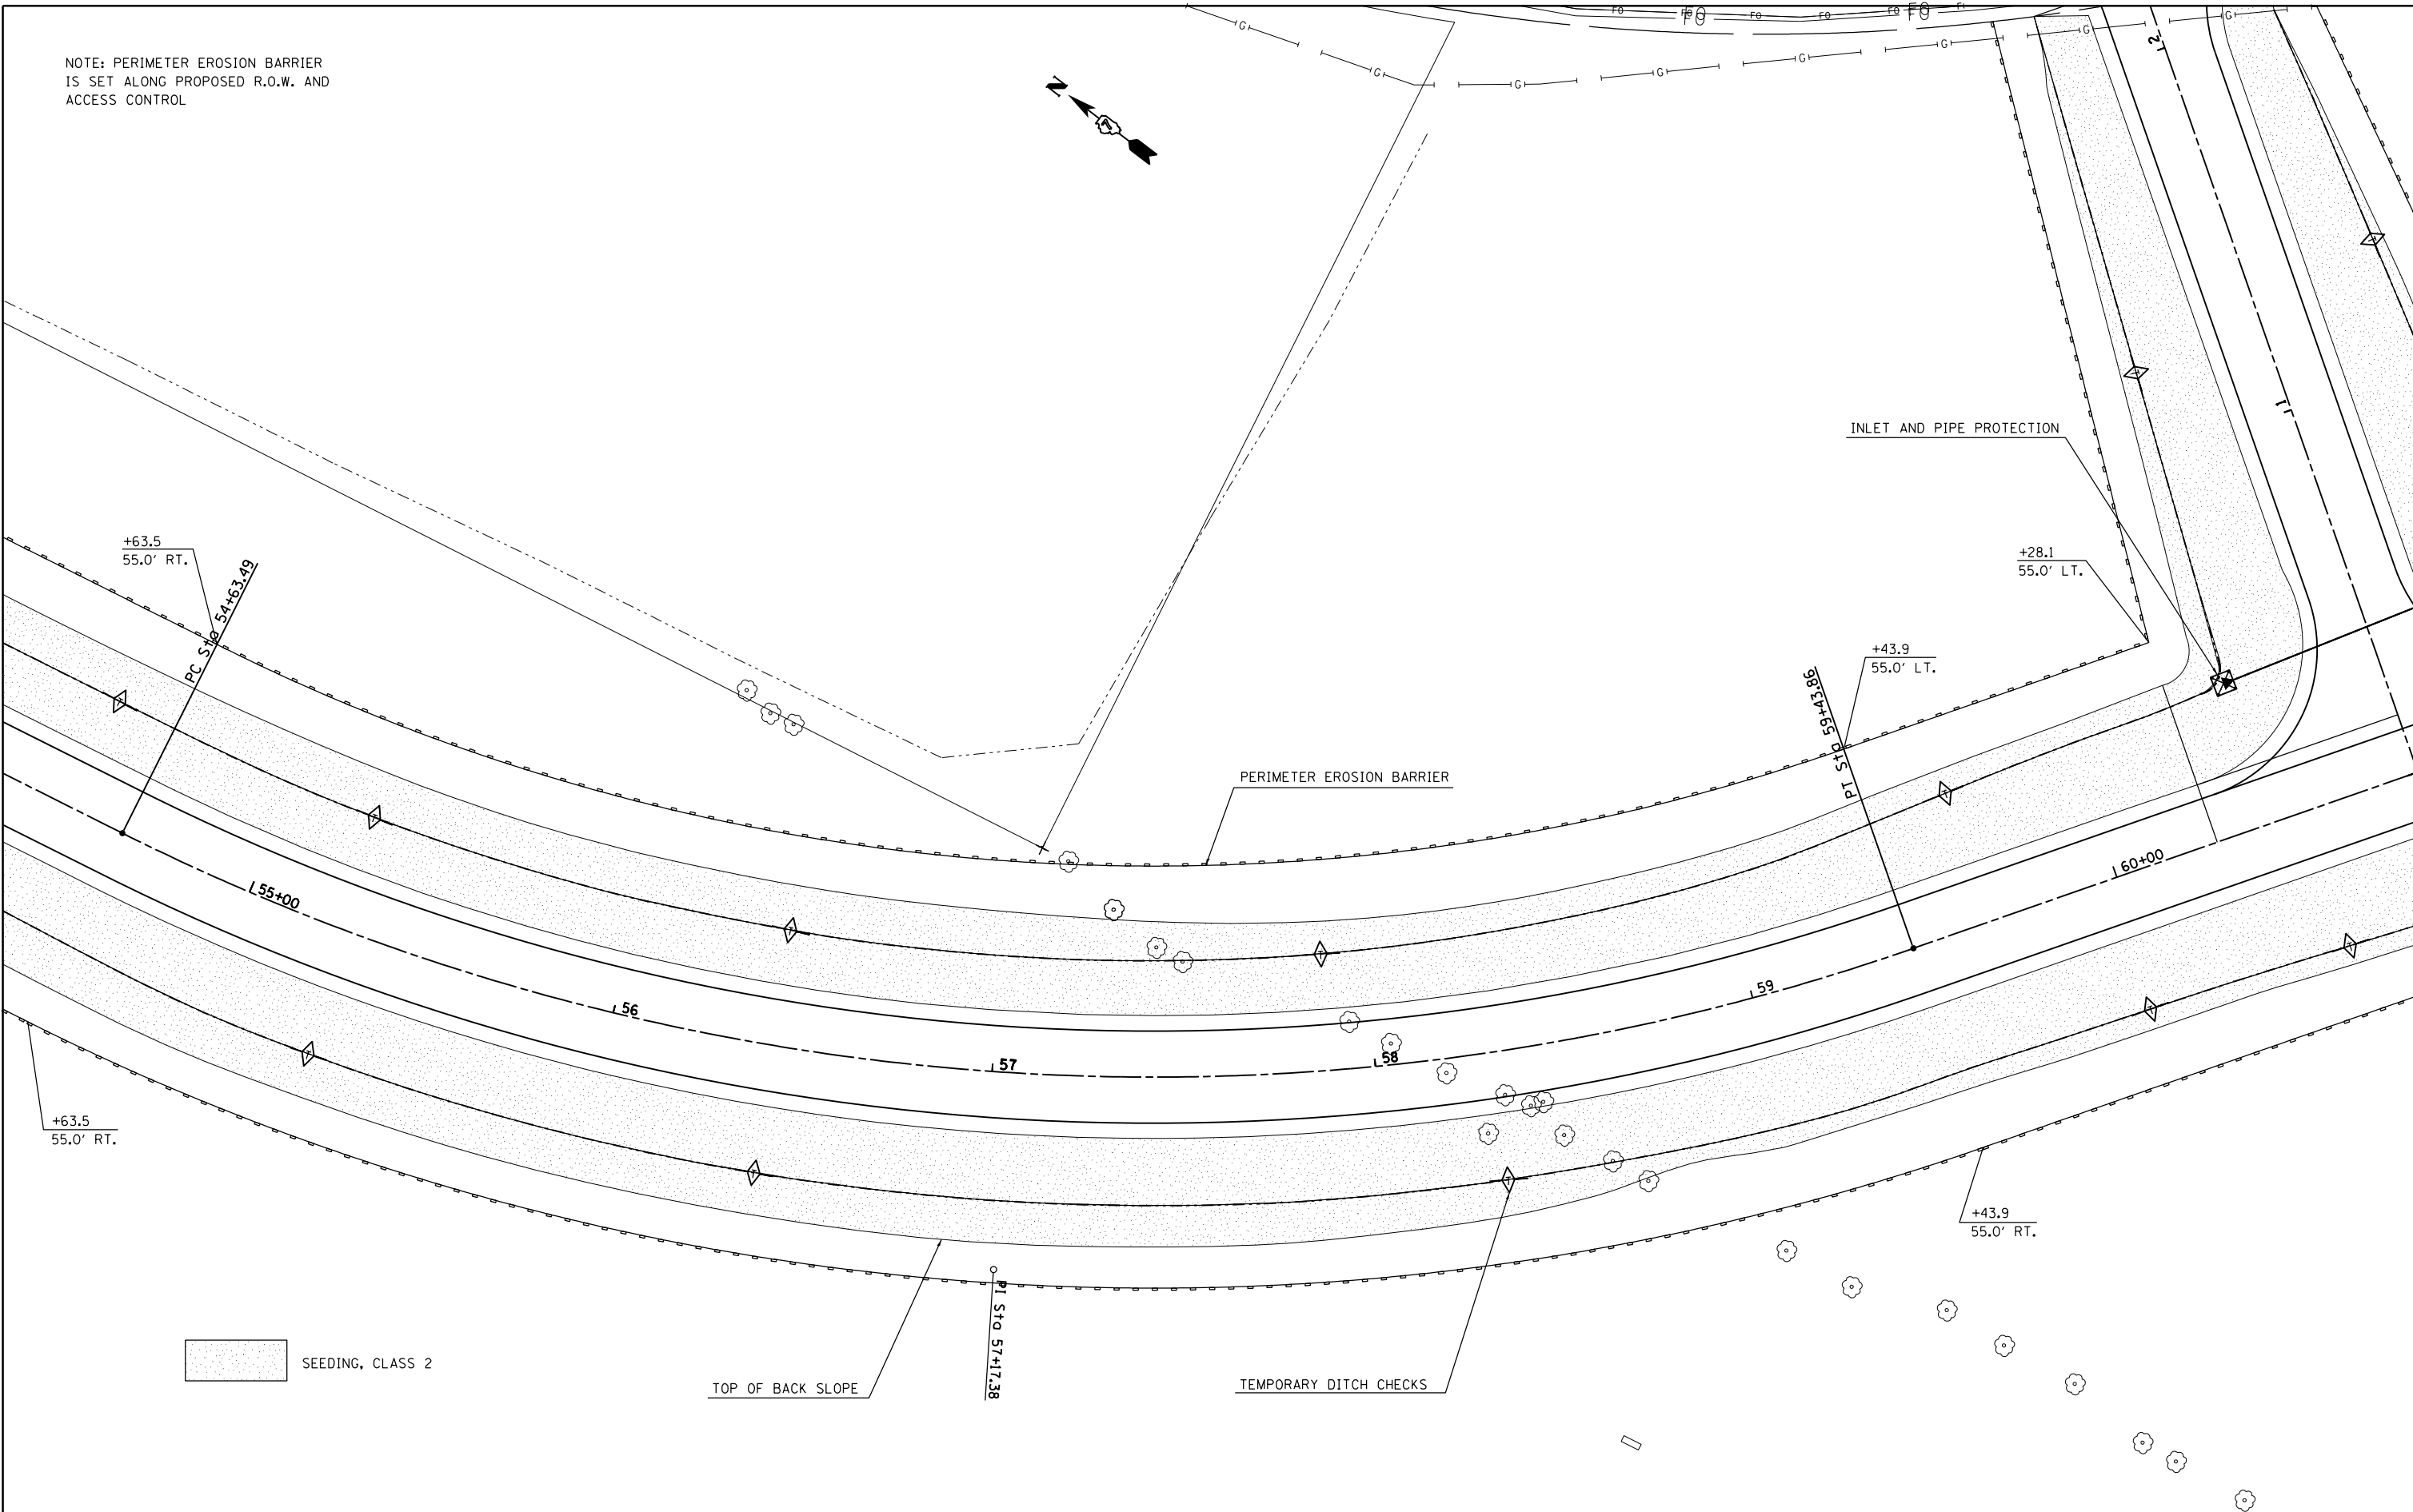

FILE NAME = c:\pw\work\p\dot\steffenmk\d0158776\074423-shr-erosion.dgn	USER NAME = steffenmk	DESIGNED -	REVISED -
	PLOT SCALE = 40.0000' / in.	CHECKED -	REVISED -
	PLOT DATE = 5/7/2014	DATE -	REVISED -

STATE OF ILLINOIS
DEPARTMENT OF TRANSPORTATION

PLAN E. HARRISON AVE. B EROSION CONTROL AND SEEDING			
SCALE: 20	SHEET 10	OF 19 SHEETS	STA. 55+00 TO STA. 60+00

F.A.P. RTE.	SECTION	COUNTY	TOTAL SHEETS	SHEET NO.
91	5N	Coles	271	81
CONTRACT NO. 74423				
ILLINOIS FED. AID PROJECT				