


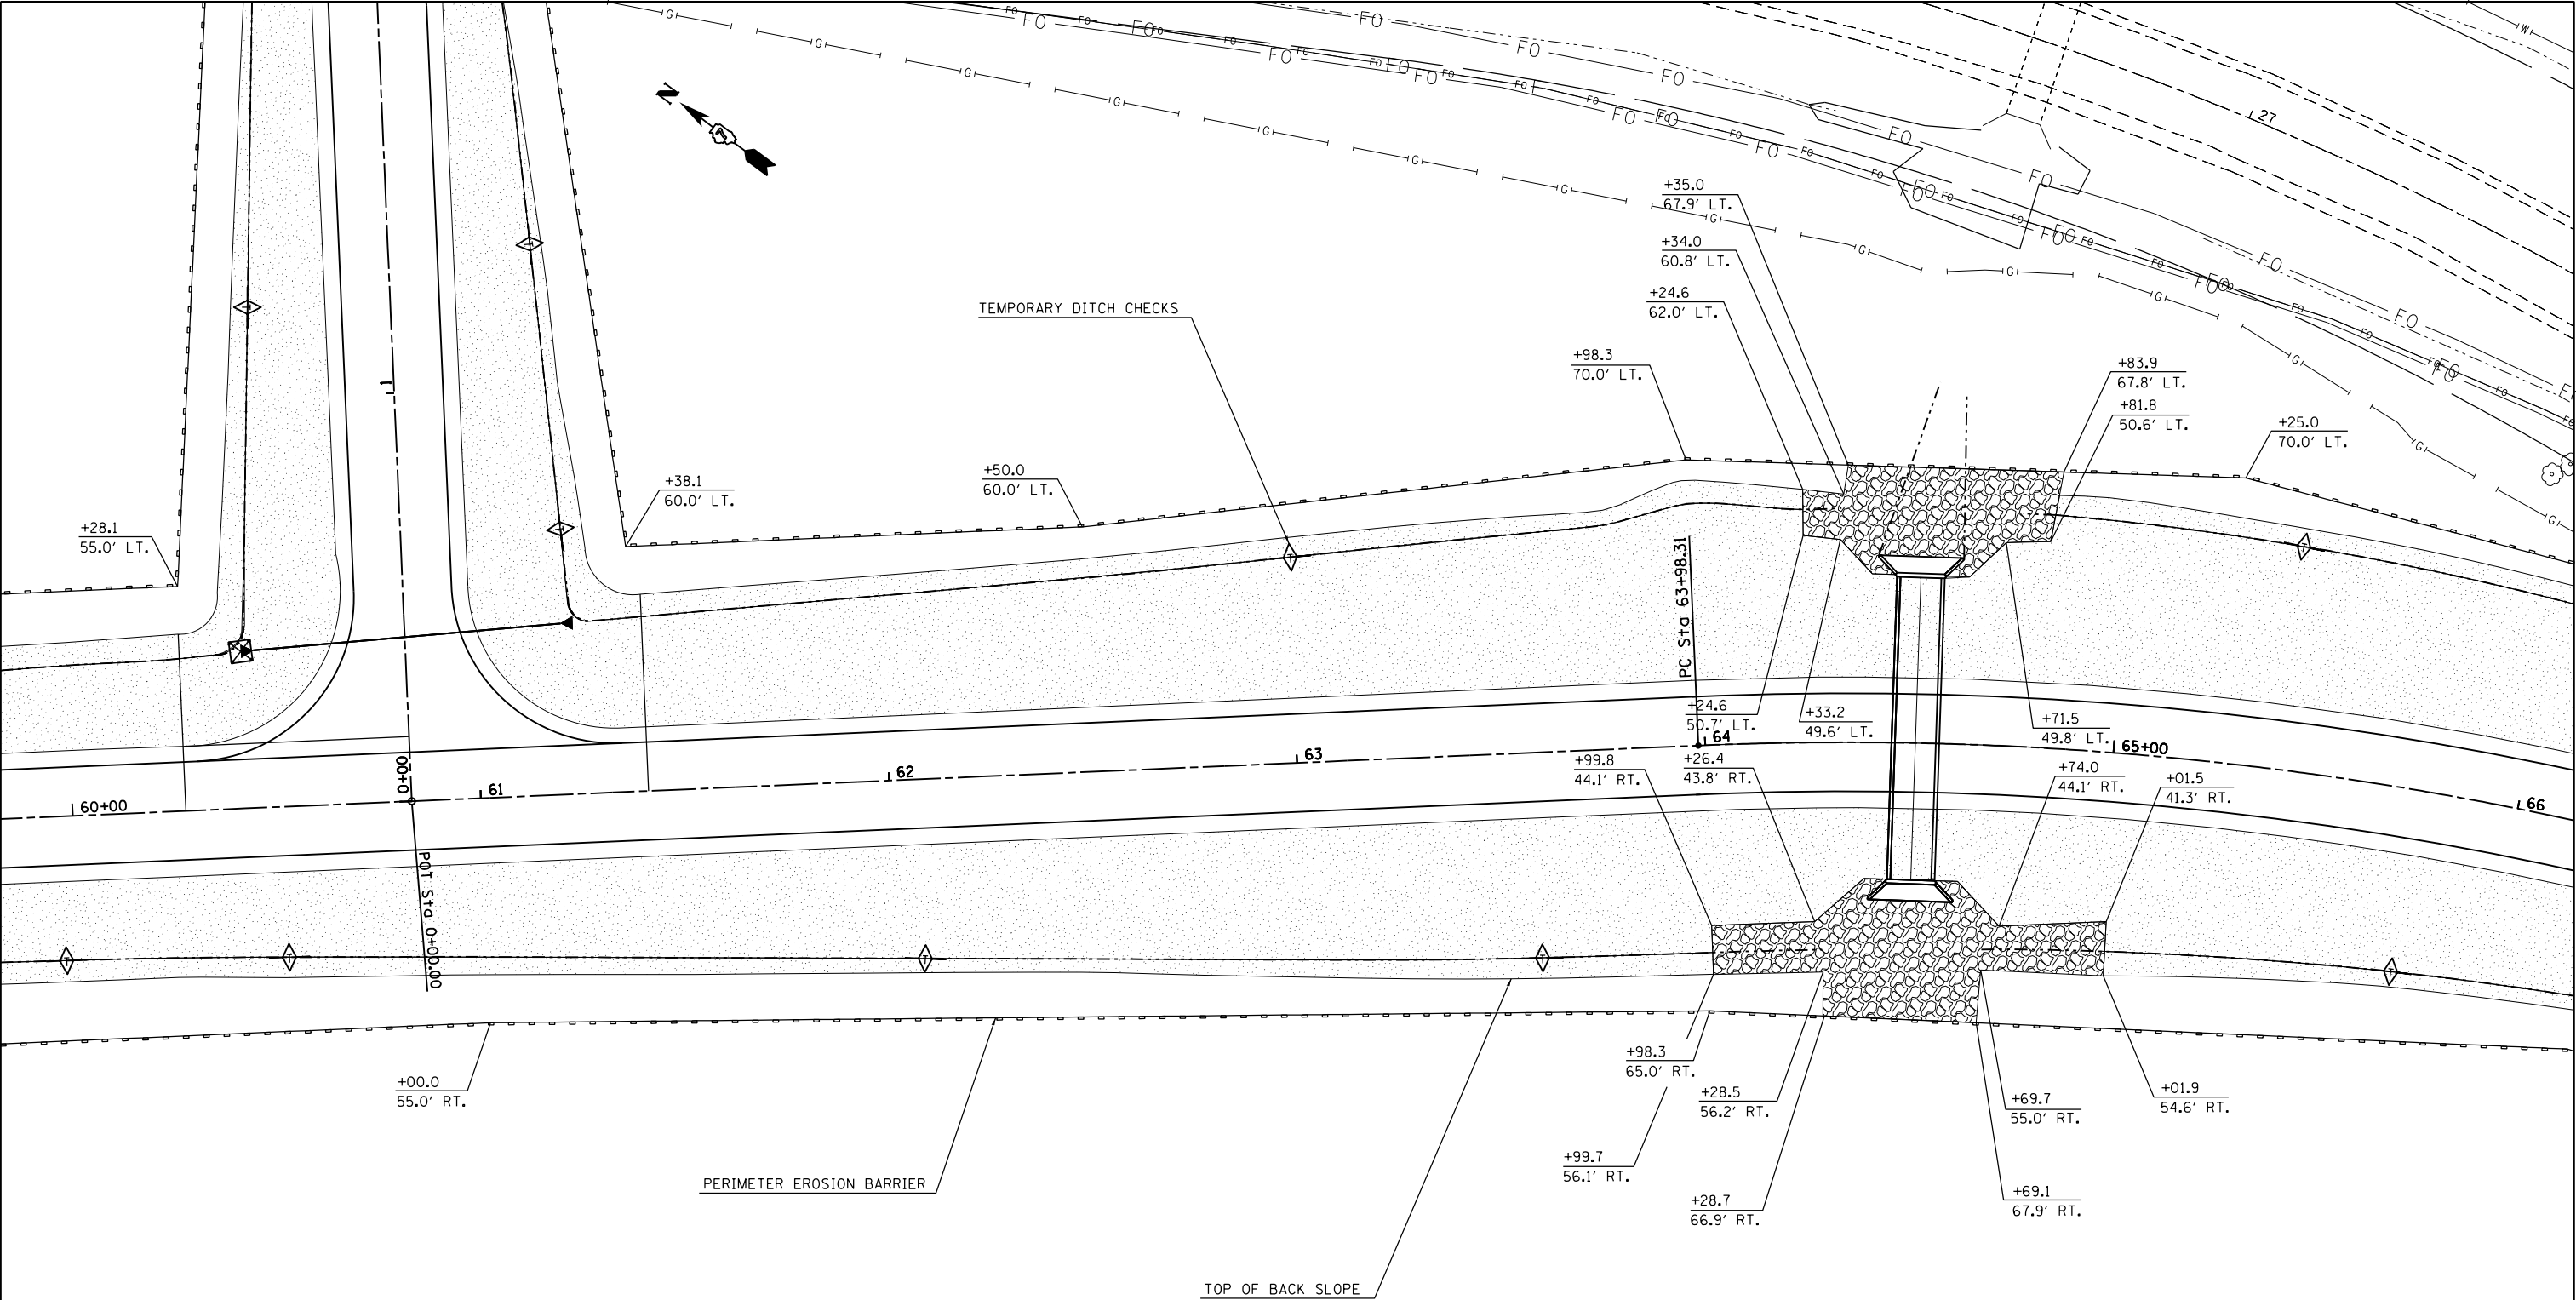

SEEDING, CLASS 2

RIPRAP, CLASS A4

NOTE: PERIMETER EROSION BARRIER
IS SET ALONG PROPOSED R.O.W. AND
ACCESS CONTROL

FILE NAME =	USER NAME = steffenmk	DESIGNED -	REVISED -
ct:\pw\work\p\dot\stefhenmk\d0158776\0774423-sht-erosion.dgn		DRAWN -	REVISED -
	PLOT SCALE = 40.0000' / in.	CHECKED -	REVISED -
	PLOT DATE = 5/7/2014	DATE -	REVISED -

STATE OF ILLINOIS
DEPARTMENT OF TRANSPORTATION

PLAN E. HARRISON AVE. B
EROSION CONTROL AND SEEDING

SCALE: 20 SHEET 11 OF 19 SHEETS STA. 60+00 TO STA. 66+00

F.A.P. RTE.	SECTION	COUNTY	TOTAL SHEETS	SHEET NO.
91	5N	Coles	271	82
CONTRACT NO. 74423				
ILLINOIS FED. AID PROJECT				