
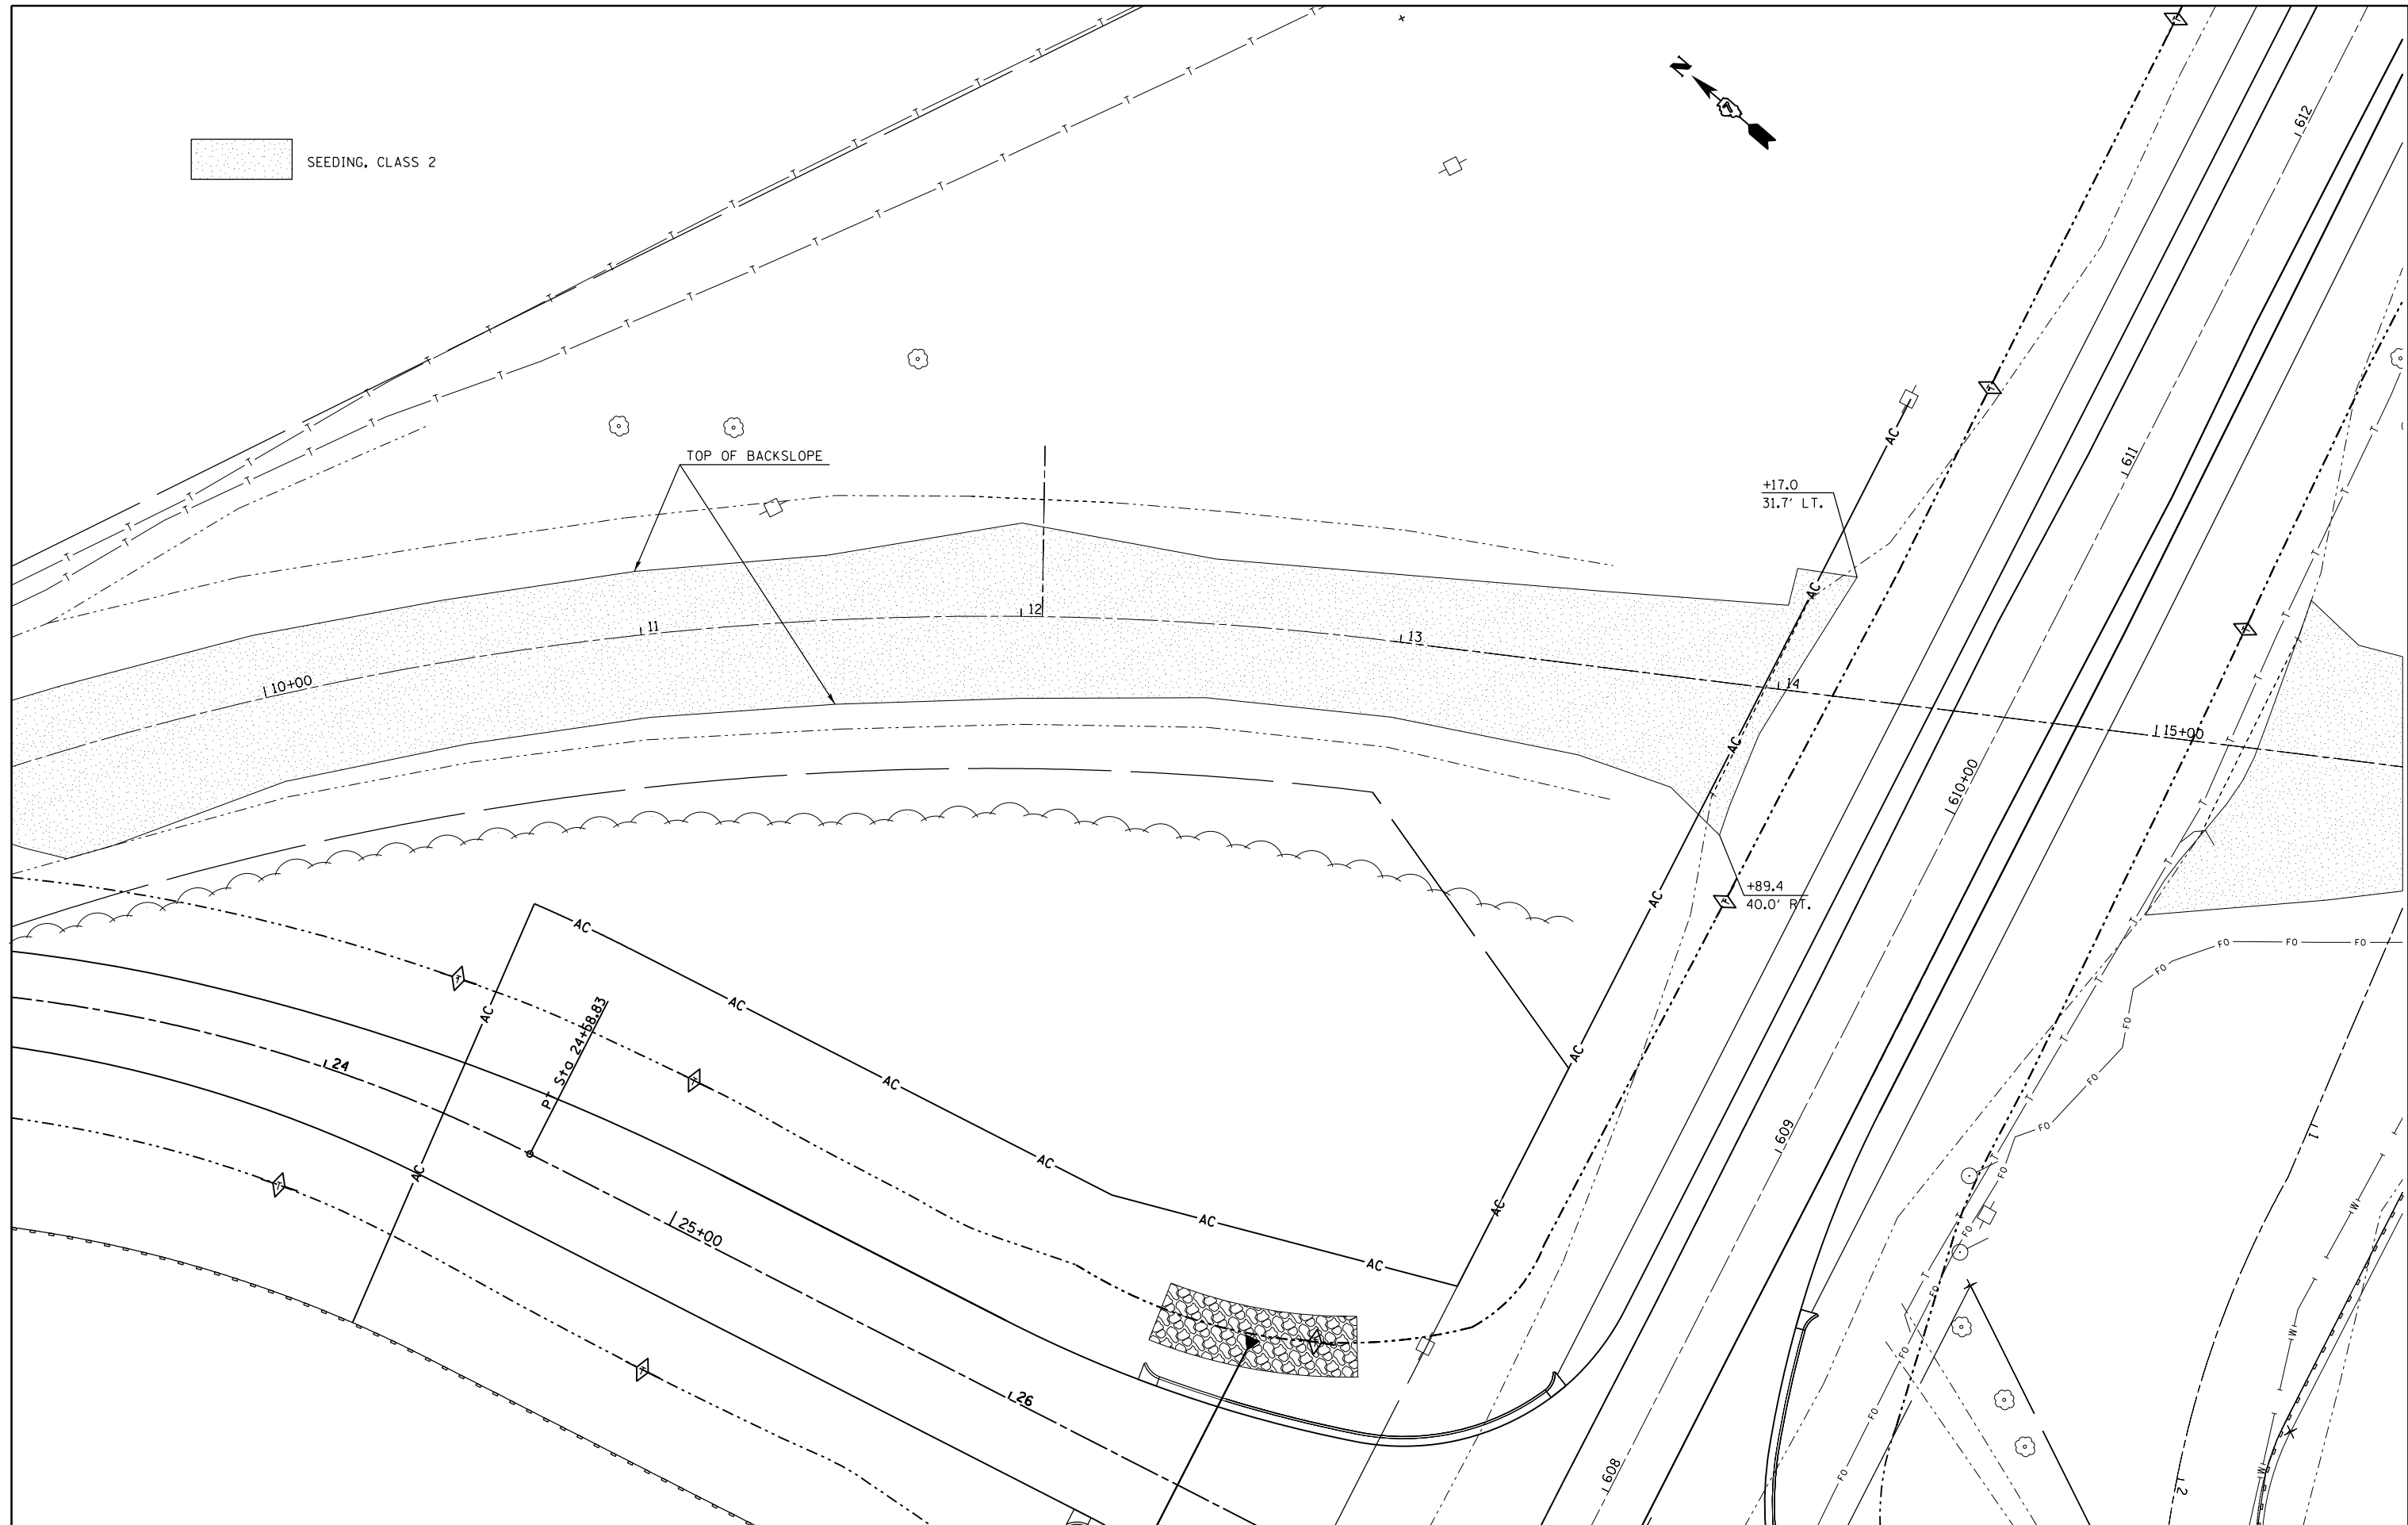


SEEDING, CLASS 2

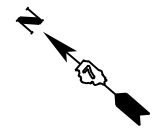

FILE NAME =	USER NAME = steffenmk	DESIGNED -	REVISED -
er:\pw\work\p\dot\stef\enmk\d0158776\074423-sh\erosion.dgn		DRAWN -	REVISED -
	PLOT SCALE = 48.0000' / in.	CHECKED -	REVISED -
	PLOT DATE = 5/7/2014	DATE -	REVISED -

**STATE OF ILLINOIS
DEPARTMENT OF TRANSPORTATION**

**PLAN EX. E. HARRISON AVE.
EROSION CONTROL AND SEEDING**

SCALE: 20 SHEET 16 OF 19 SHEETS STA. 10+00 TO STA. 15+00

F.A.P. RTE.	SECTION	COUNTY	TOTAL SHEETS	SHEET NO.
91	5N	Coles	271	87
CONTRACT NO. 74423				
ILLINOIS FED. AID PROJECT				