


| | | |
|------|----------------------------|------|
| PLAN | SURVEYED | DATE |
| | PLOTTED | BY |
| | GRADES CHECKED | |
| | ALIGNMENT CHECKED | |
| | STRUCTURE NOTATION CHECKED | |
| | NO. _____ | |
| | CARD FILE NAME | |

| | | |
|---------|----------------------------|------|
| PROFILE | SURVEYED | DATE |
| | PLOTTED | BY |
| | GRADES CHECKED | |
| | ALIGNMENT CHECKED | |
| | STRUCTURE NOTATION CHECKED | |
| | NO. _____ | |
| | CARD FILE NAME | |

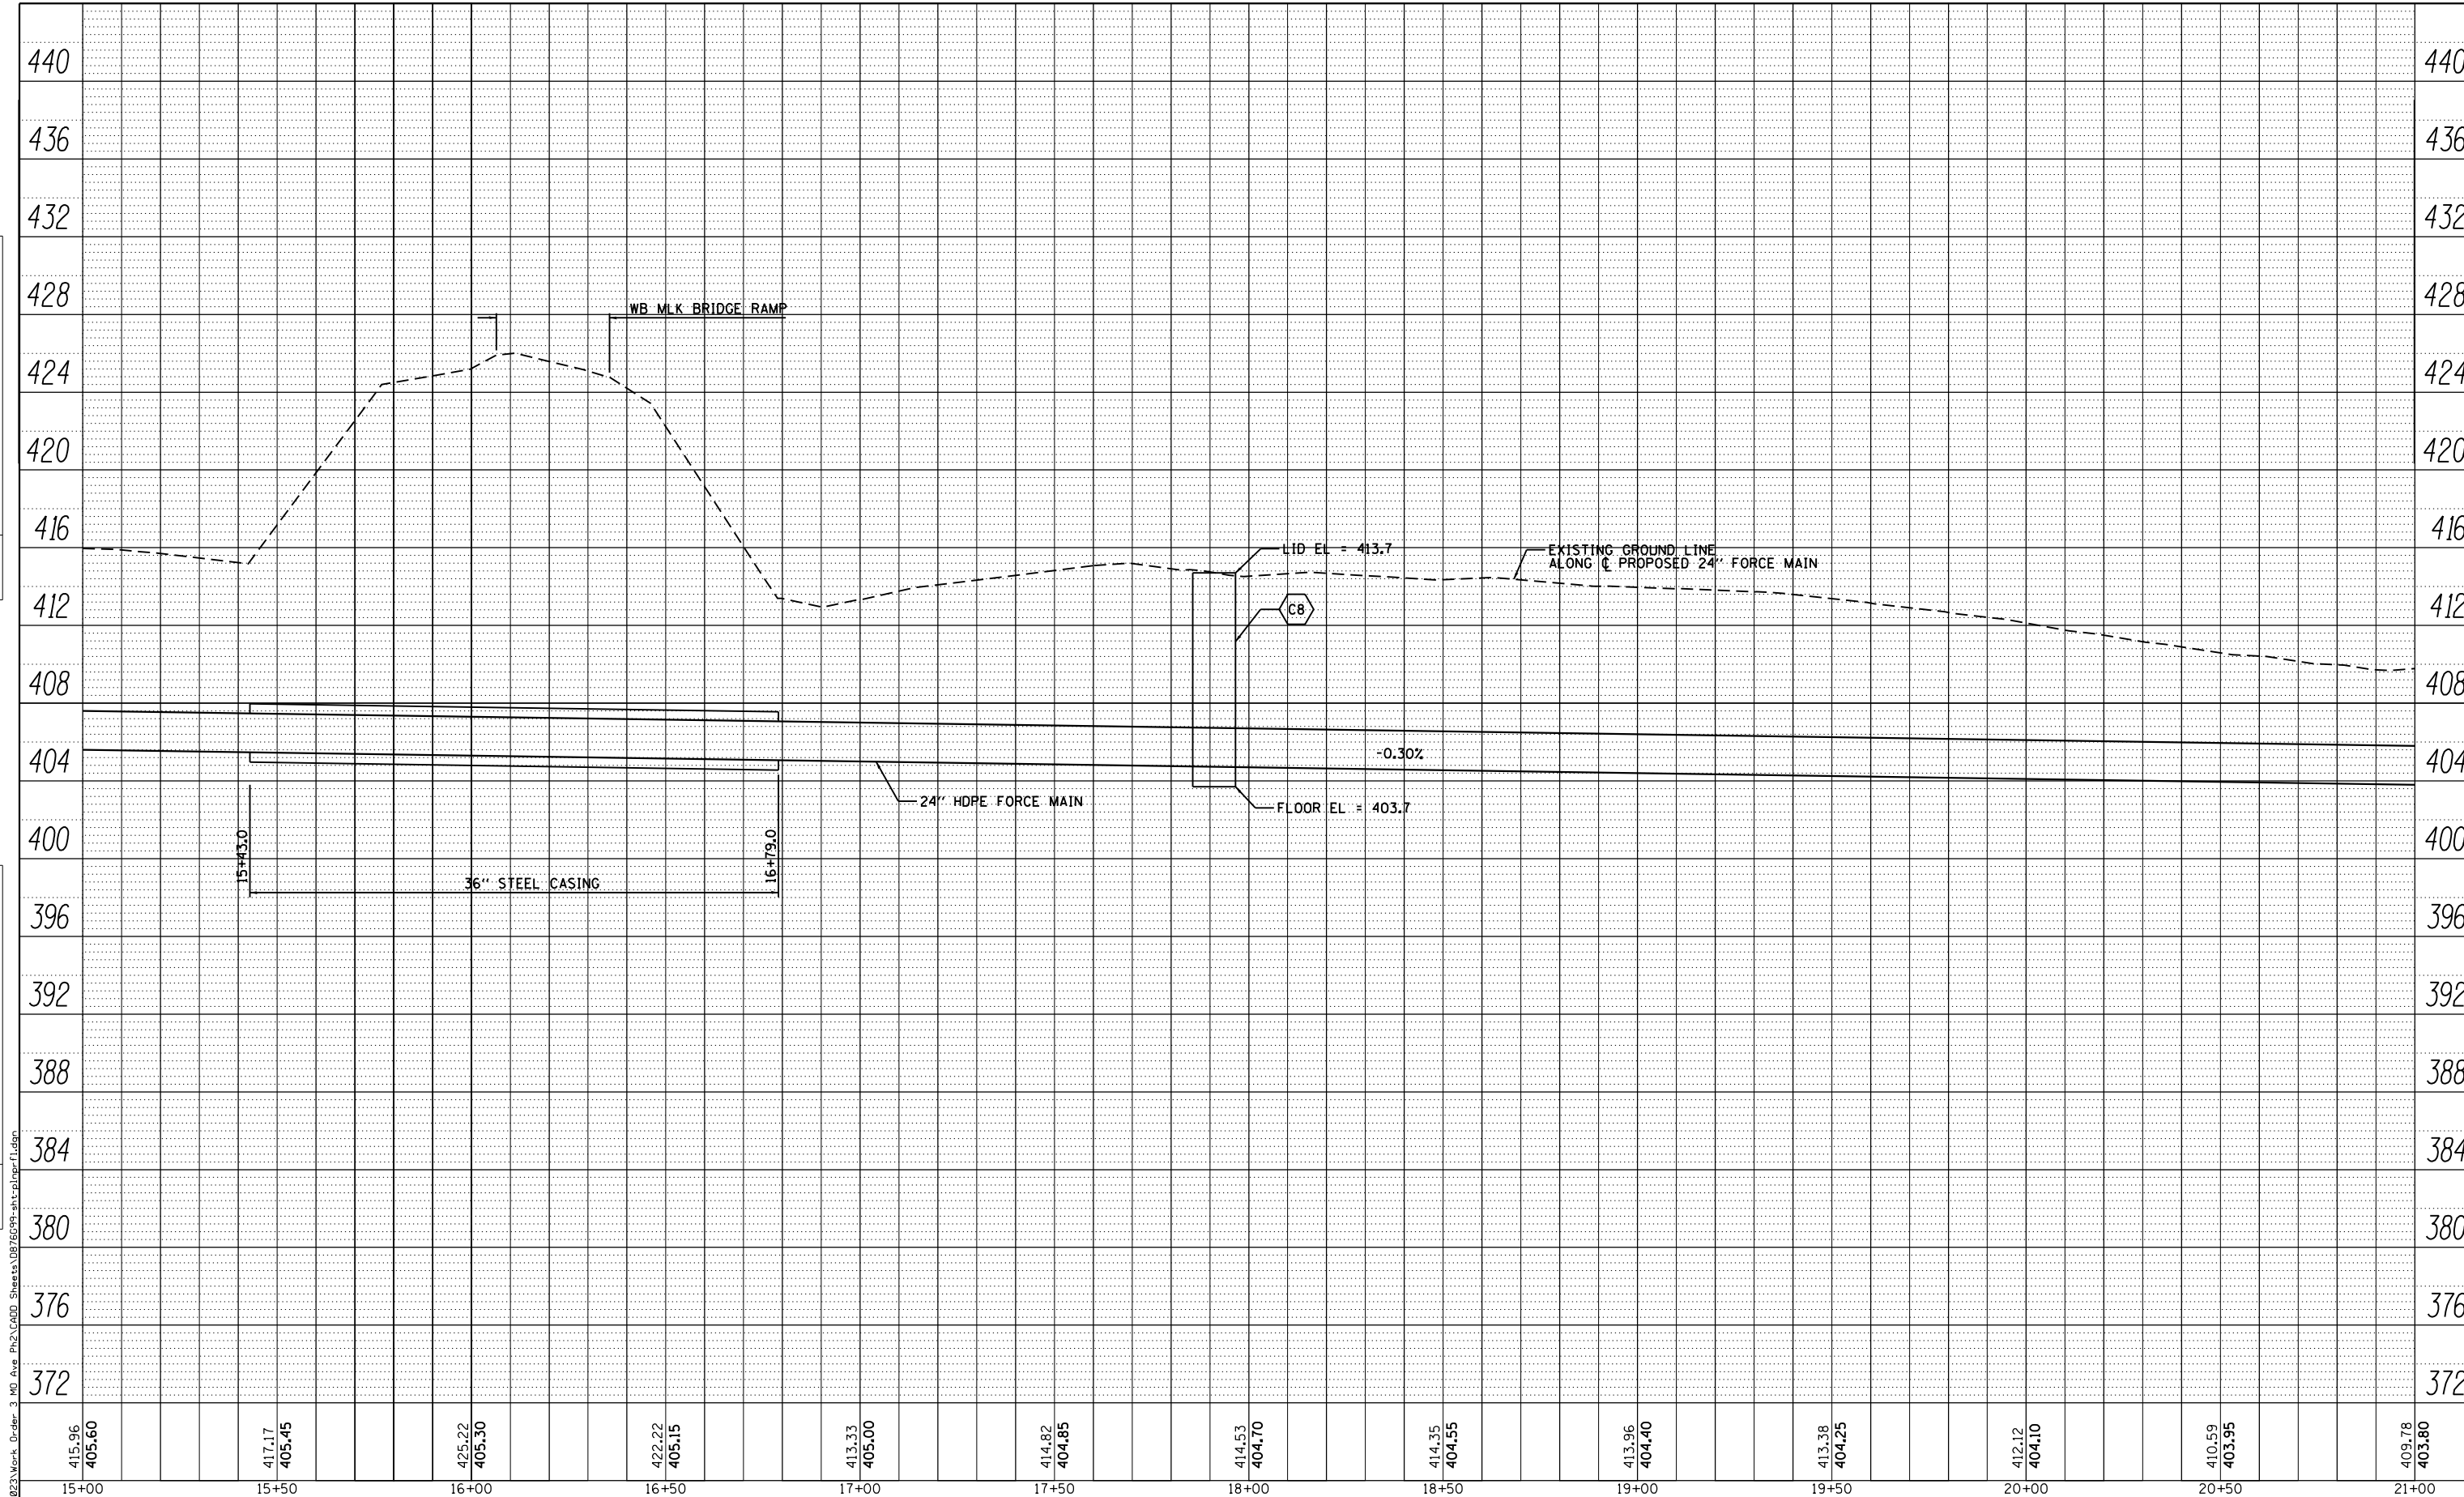

FILE NAME = G:\117\1170023\Work Order 3 MO Ave Ph2\CADD Sheets\0876599-ant-plnpr-1.dgn



USER NAME = seb
 PLOT SCALE = 40.0000' / in.
 PLOT DATE = 8/23/2014

| | |
|----------------|-----------|
| DESIGNED - SEB | REVISED - |
| DRAWN - SEB | REVISED - |
| CHECKED - | REVISED - |
| DATE - | REVISED - |

STATE OF ILLINOIS
 DEPARTMENT OF TRANSPORTATION

FORCE MAIN PLAN AND PROFILE
 MISSOURI AVENUE DEEP WELL FACILITY

SCALE: SHEET 5 OF 12 SHEETS STA. 15+00 TO STA. 21+00

| | | | | |
|---------------------------|---------|-----------|--------------|-----------|
| F.A.I. RTE. | SECTION | COUNTY | TOTAL SHEETS | SHEET NO. |
| 64 | 82-4T-1 | ST. CLAIR | 185 | 31 |
| CONTRACT NO. 76C99 | | | | |
| ILLINOIS FED. AID PROJECT | | | | |