




1 TYPICAL PARAPET DETAIL
A102 SCALE: 1-1/2"=1'-0"

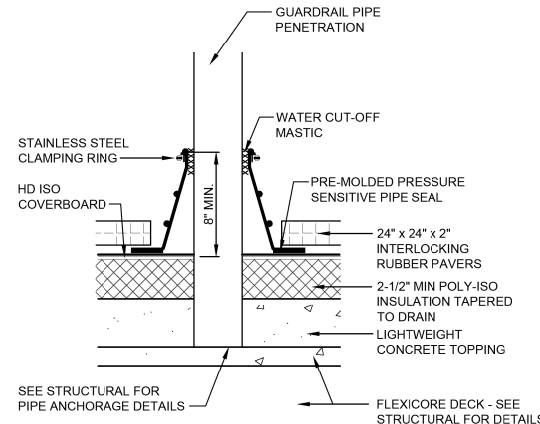


4 HANDRAIL PIPE BASE DETAIL
A102 SCALE: 1-1/2"=1'-0"

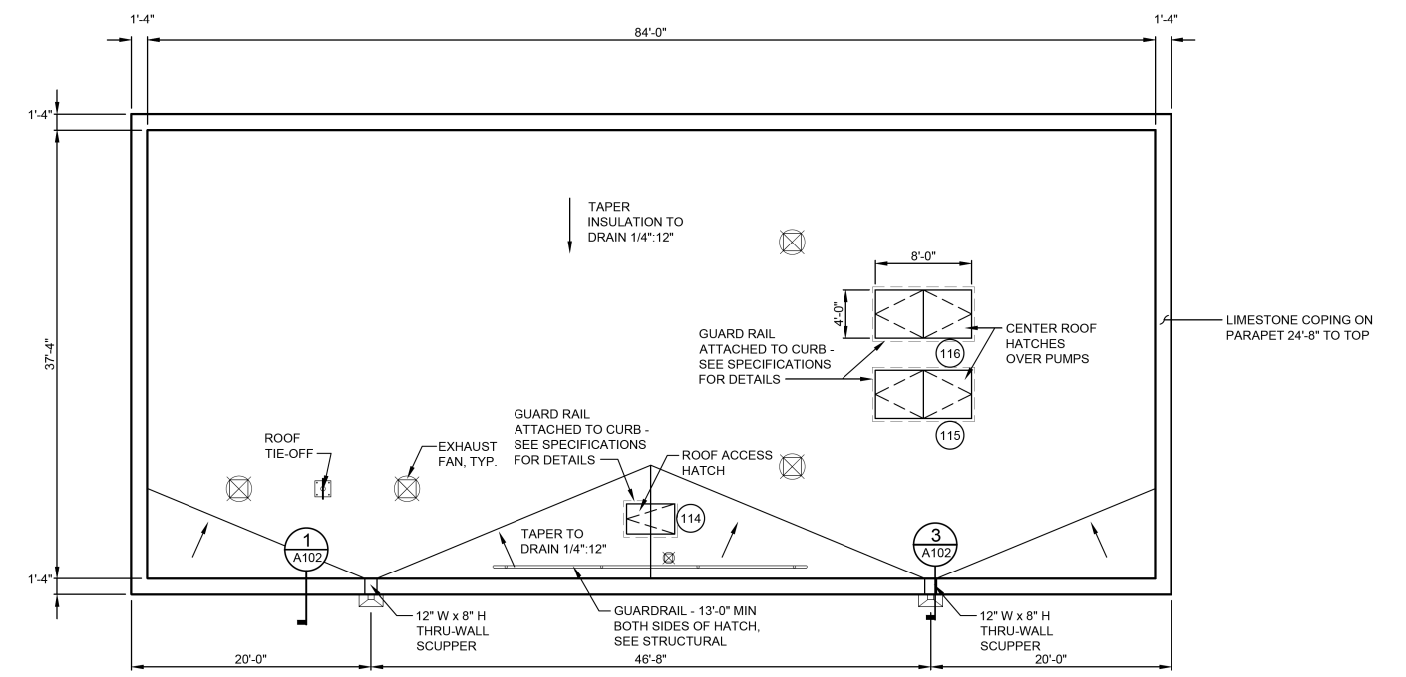


ROOF PLAN
SCALE: 1/8" = 1'-0"

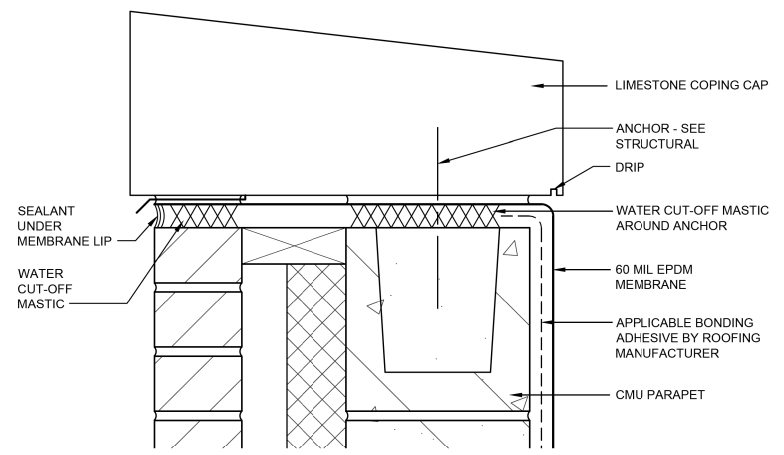


2 COPING TERMINATION DETAIL
A102 SCALE: 3"=1'-0"

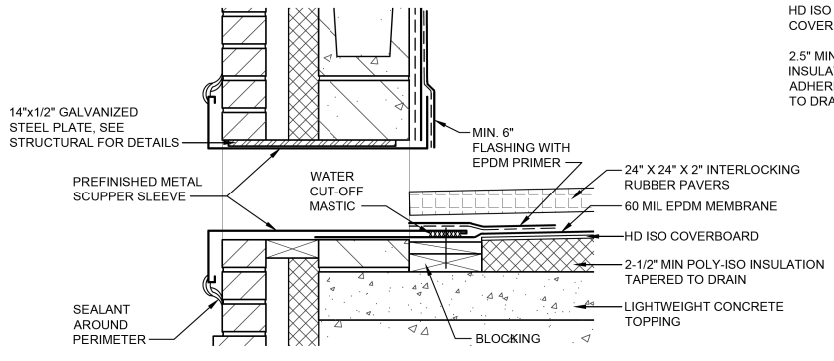


3 SCUPPER DETAIL
A102 SCALE: 1-1/2"=1'-0"

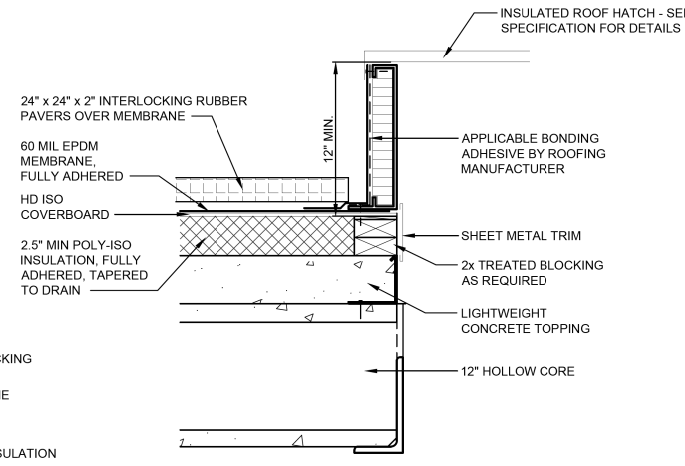

5 TYPICAL ROOF HATCH DETAIL
A102 SCALE: 1-1/2"=1'-0"

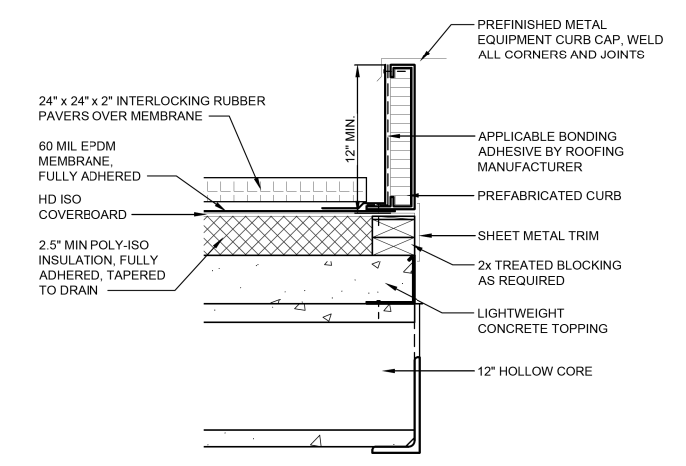

6 TYP EQUIPMENT CURB DETAIL
A102 SCALE: 1-1/2"=1'-0"

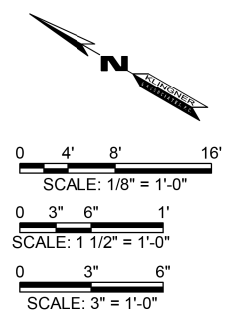

FILE NAME = G:\115\115023\Work_Drwn_3_M0_Ave_R12\ACADD_Sheets\01\02\03\Arch.dgn

USER NAME = seb	DESIGNED - DEN	REVISED - CRC - 9/24/14
PLOT SCALE = 40.0000' / in.	DRAWN - CRC	REVISED -
PLOT DATE = 9/24/2014	CHECKED - DEN	REVISED -
	DATE - 8/22/2014	REVISED -