

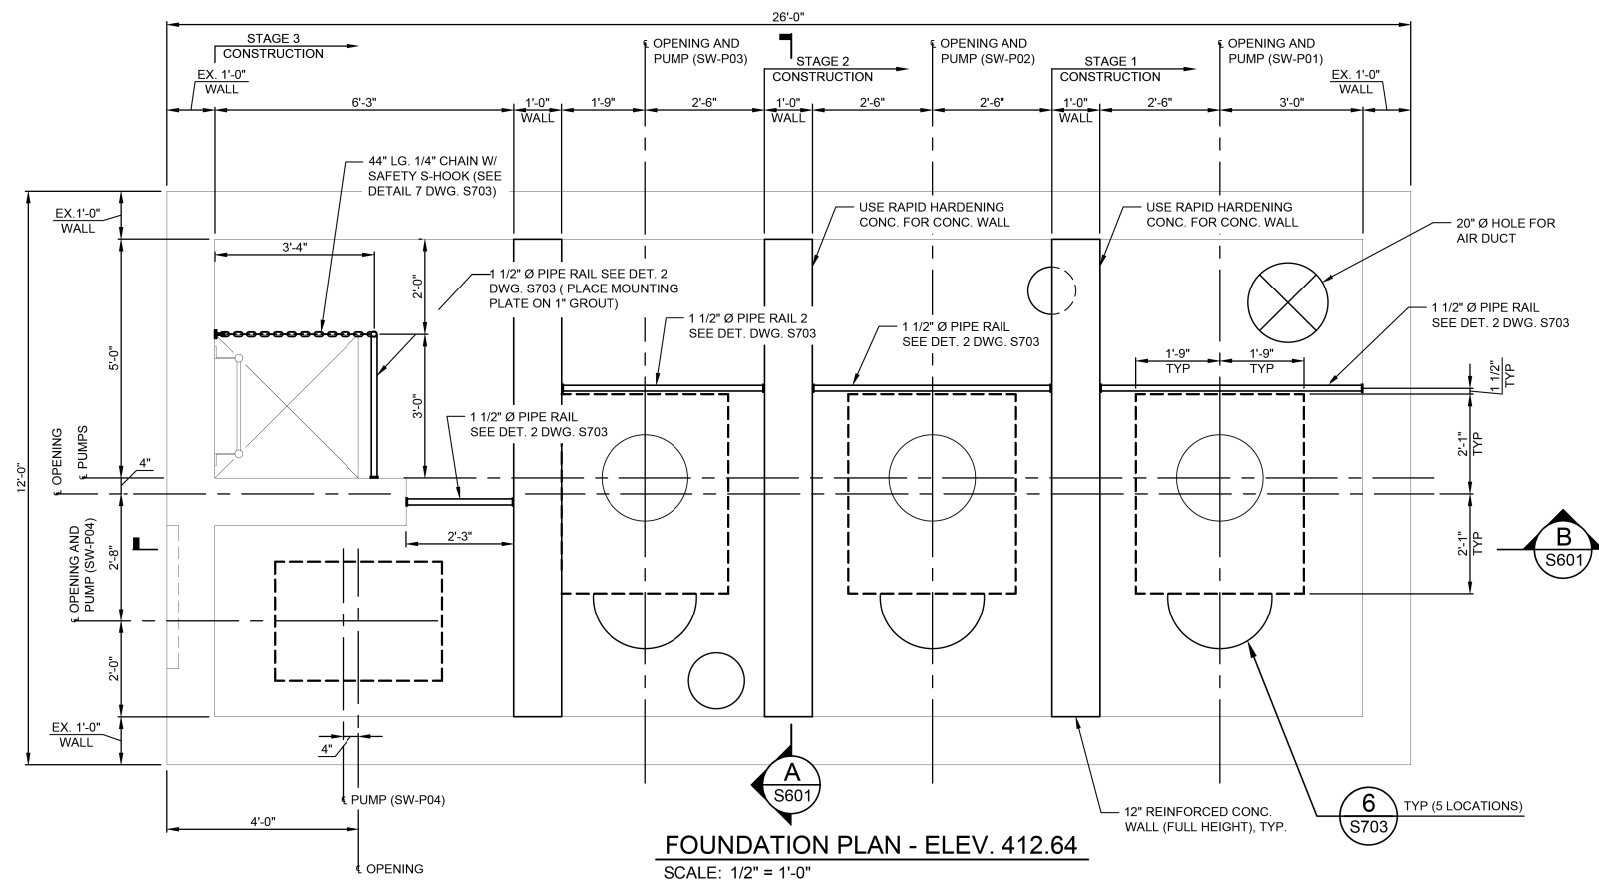


**FOUNDATION PLAN - ELEV. 393.64**  
SCALE: 1/2" = 1'-0"

- \*NOTE:
- 1) REBAR AND ANCHORS SHALL BE EPOXY GROUTED INTO EX. CONC. WITH HILTI HIT-HY 150MAX-SD, OR APPROVED EQUAL \* PRICE INCLUDED IN "CONCRETE STRUCTURES"
  - 2) EXISTING CONCRETE SURFACE IN CONTACT WITH NEW CONCRETE SHALL BE CLEANED AND COATED WITH EPOXY BONDING AGENT, PRIOR TO CONCRETE INSTALLATION. \* PRICE INCLUDED IN "CONCRETE STRUCTURES"
  - 3) THE PRICE OF ALL ALUMINUM MATERIAL, SHAPES AND GRATING SHALL BE INCLUDED IN "PUMP STATION GENERAL WORK"
  - 4) THE PRICE OF ALL STAINLESS STEEL BOLTS AND MATERIAL SHALL BE INCLUDED IN "PUMP STATION GENERAL WORK"
  - 5) THE PRICE OF ALL HANDRAILS AND GRADES 36 AND 50 STRUCTURAL STEEL SHALL BE INCLUDED IN "PUMP STATION GENERAL WORK"

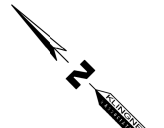

**FOUNDATION PLAN - ELEV. 412.64**  
SCALE: 1/2" = 1'-0"

 

FILE NAME = G:\115\115023\Work\_Drwnr\_3\_M0\_Ave\_P12\ACADD\_Sheets\0876599-arch-KLA\_SUF.dwg

**KLINGNER & ASSOCIATES, P.C.**  
Engineers • Architects • Surveyors

USER NAME = seb	DESIGNED - ADL	REVISED - AMS - 9/25/14
PLOT SCALE = 40.0000' / in.	DRAWN - AMS	REVISED -
PLOT DATE = 9/25/2014	CHECKED -	REVISED -
	DATE -	REVISED -

**STATE OF ILLINOIS  
DEPARTMENT OF TRANSPORTATION**

**EXISTING PUMP STATION BUILDING - ROOF FRAMING & FOUNDATION**  
**MISSOURI AVENUE DEEP WELL FACILITY**

SCALE: AS NOTED SHEET 1 OF 2 SHEETS STA. TO STA.

F.A.I. RTÉ.	SECTION	COUNTY	TOTAL SHEETS	SHEET NO.
64	82-4T-1	ST. CLAIR	185	122
CONTRACT NO. 76C99				
ILLINOIS FED. AID PROJECT				

**S503**