


F.A.I. RTE 80/94	SECTION •	COUNTY COOK	TOTAL SHEETS 870	SHEET NO. 15
STA.		TO STA.		
FED ROAD DIST. NO.		ILLINOIS		FED. AID PROJECT

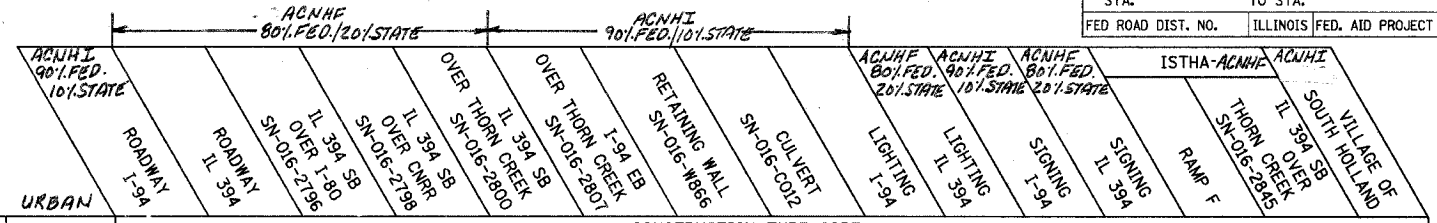

CODE	PAY ITEM	UNIT	TOTAL	CONSTRUCTION TYPE CODE															
				J000-2A	J000-2A	X271-2A	X181-2A	X071-2A	X071-2A	Y007	Y007	Y030-1E	Y030-1E	Y002-1C	Y002-1C	J000-2A	X071-2A	Y102	
MZ001050	AGGREGATE SUBGRADE 300MM	SQ M	5852	2226	3595												31		
• MZ008810	DRILLED SHAFT IN SOIL 610MM	METER	25.0									25.0							
• MZ008830	DRILLED SHAFT IN SOIL 915MM	METER	49.0									49.0							
• MZ008860	DRILLED SHAFT IN SOIL 1220MM	METER	298.1									298.1							
• MZ008876	DRILLED SHAFT IN SOIL 1676MM	METER	130.1									130.1							
MZ013825	CONTROLLED LOW-STRENGTH MATERIAL	CU M	300.8 Δ			16.2	14.6												
MZ022800	FENCE REMOVAL	METER	1784	1776	8														
MZ039300	PERMANENT CASING	METER	286.4									286.4							
MZ047300	PROTECTIVE SHIELD	SQ M	803			562	241												
MZ064800	SELECTIVE CLEARING	UNIT	93		93														
MZ065755	SLOTTED DRAIN 300MM WITH VARIABLE SLOT HEIGHT	METER	239.5		239.5														
X0301229	ACCIDENT INVESTIGATION SITE	CAL MO	16	8	8														
X0320333	ROADWAY CLEANING (SPECIAL)	EACH	18	9	9														
X0322917	PROPOSED STORM SEWER CONNECTION TO EXISTING MANHOLE	EACH	18	1	17														
X0323082	DRAINAGE SCUPPERS, DS-33	EACH	3				1		2										
X0323426	SEDIMENT CONTROL, DRAINAGE STRUCTURE INLET FILTER CLEANING	EACH	331	295	36														
X0323830	DRAINAGE SCUPPERS, DS-11	EACH	15			1			9		5								
X0324044	EROSION CONTROL, TEMPORARY PIPE SLOPE DRAIN	EACH	10	3	7														
X0324045	SEDIMENT CONTROL, STABILIZED CONSTRUCTION ENTRANCE REMOVAL	EACH	4	2	2														
X0324587	NOISE ABATEMENT WALL ANCHOR ROD ASSEMBLY	EACH	46									46							
X0324698	APPLY DUST SUPPRESSION AGENTS	UNITS	5775	913	4862														
X0504200	CONCRETE HEADWALL	EACH	1	1															
X0976500	END SECTIONS TO BE REMOVED	EACH	6	1	5														
X4210390	LUG SYSTEM COMPLETE (SPECIAL)	EACH	1		1														
X6020166	DRAINAGE STRUCTURES, TYPE 1 SPECIAL WITH TWO TYPE 20 FRAME AND GRATES	EACH	4	4															
X7011015	TRAFFIC CONTROL AND PROTECTION (EXPRESSWAYS)	L SUM	1	0.44	0.53												0.03		
X7013820	TRAFFIC CONTROL SURVEILLANCE, EXPRESSWAYS	CAL DA	240	108	132														
X7015000	CHANGEABLE MESSAGE SIGN	CAL MO	8		8														

- SPECIALTY ITEM
- SFTY-3N
- △ Y080
- △△ Y220 NOISE ABATEMENT WALL

REVISIONS	
NAME	DATE

ILLINOIS DEPARTMENT OF TRANSPORTATION  
I-94 EAST BOUND / IL 394 SOUTH BOUND

SUMMARY OF QUANTITIES

HORIZ SCALE: NONE  
VERT SCALE: NONE  
DATE: JULY 18, 2005

DRAWN BY: JYMC  
CHECKED BY: JES



Rev. 12-5-05