


- LEGEND**
- 190 --- EXISTING CONTOUR
 - 190 --- EXISTING DITCH LINE
 - 190 --- PROPOSED CONTOUR
 - ~ ~ ~ PROPOSED DITCH FLOW
 - PROPOSED DITCH LINE
 - PROPOSED SWALE
 - PROPOSED SUMMIT
 - PROPOSED MANHOLE
 - PROPOSED INLET
 - PROPOSED CATCH BASIN
 - PROPOSED END SECTION

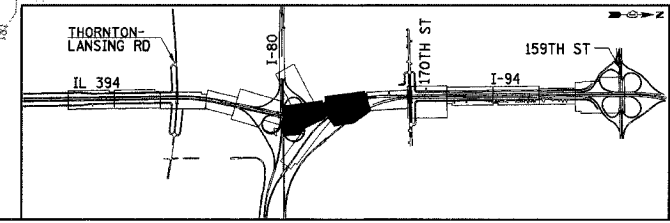

REVISIONS	
NAME	DATE
REVISOR, BAJ	11/30/05

IG - 9

ILLINOIS DEPARTMENT OF TRANSPORTATION
I-94 EAST BOUND / IL 394 SOUTH BOUND

GRADING PLAN
IL-394
STA. 440+400 TO STA. 440+750

HORIZ SCALE: 1:500
VERT SCALE: 1:500
DATE: JULY 18, 2005

DRAWN BY: BAJ
CHECKED BY: JES

HNTB