



STATE OF ILLINOIS  
DEPARTMENT OF TRANSPORTATION



ROUTE NO.	SECTION	COUNTY	TOTAL SHEETS	SHEET NO.	SHEET NO. 3
F.A.I. 80/94		COOK	870	476	37 SHEETS
FED. ROAD DIST. NO. 1 ILLINOIS FED. AID PROJECT- SECTION (0203.1 & 0312-708W) R-3 CONTRACT # 62108					

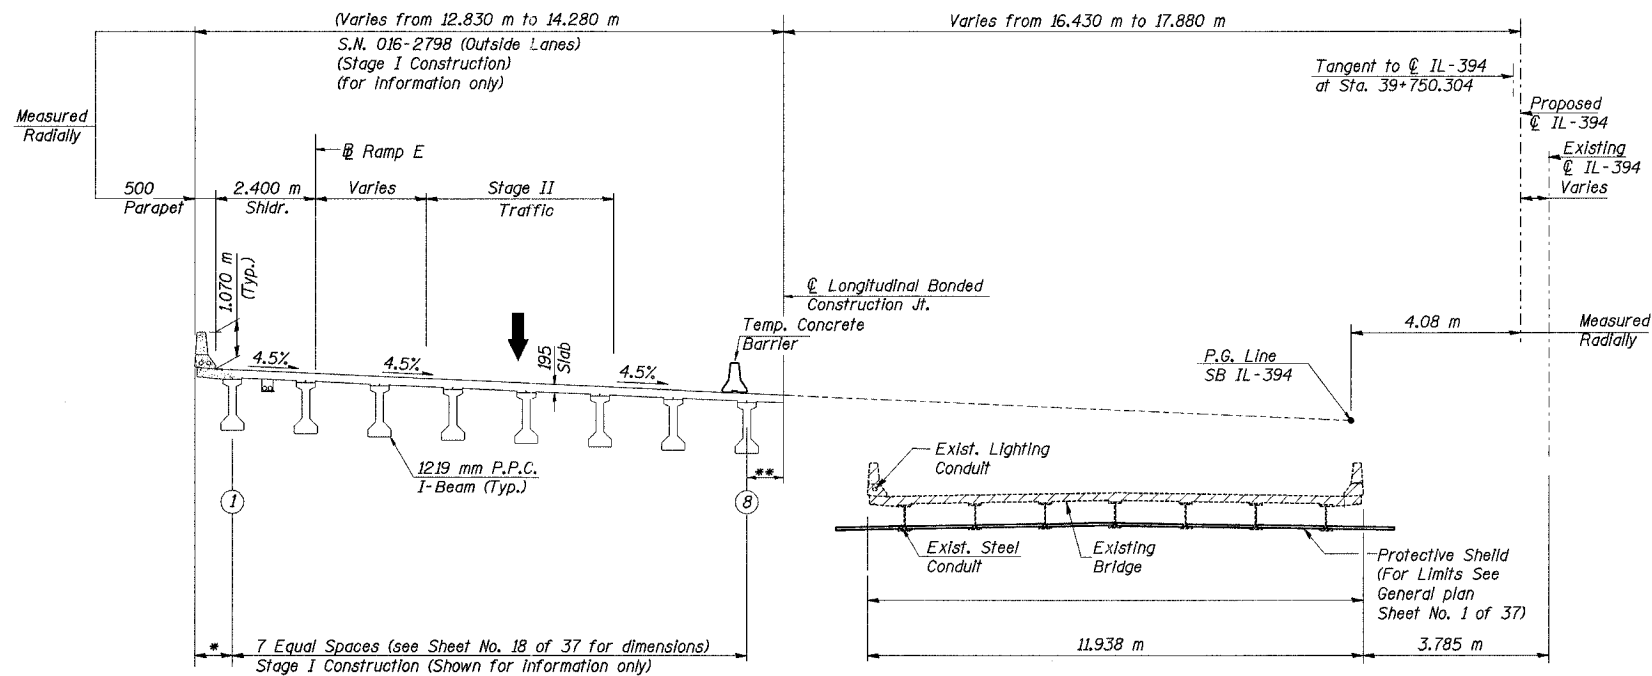

**STAGE II REMOVAL**  
(Looking Upstation)

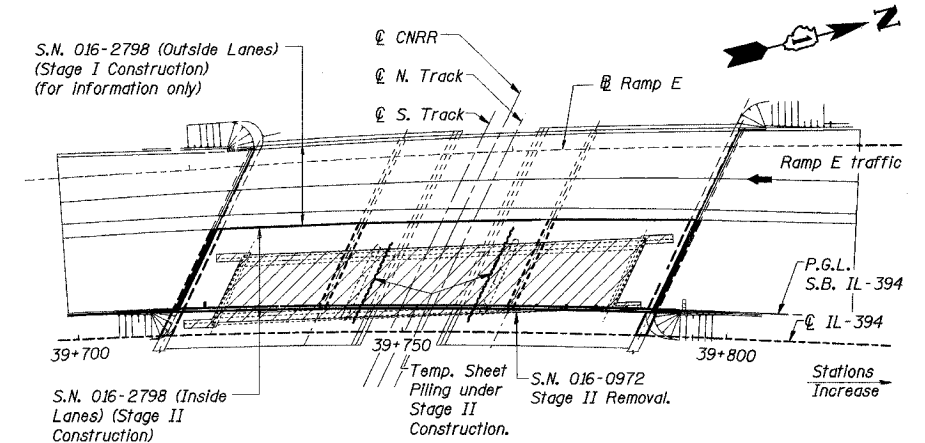

**STAGE II REMOVAL AND CONSTRUCTION - PLAN**

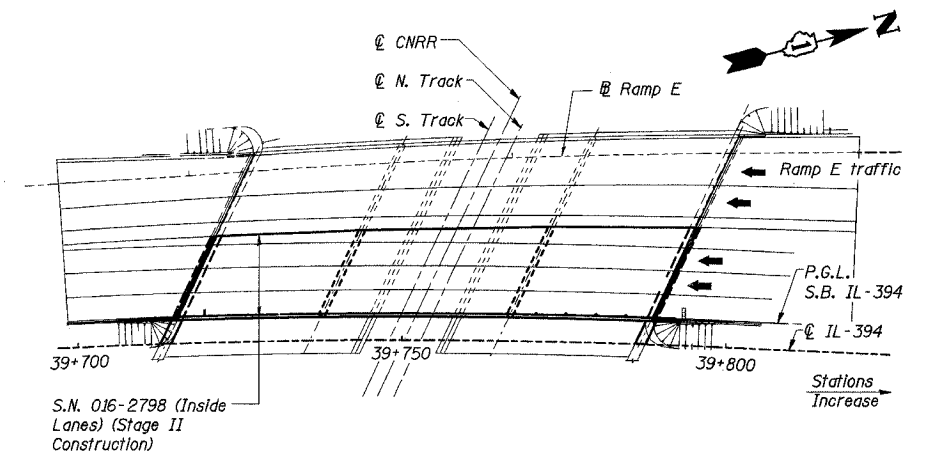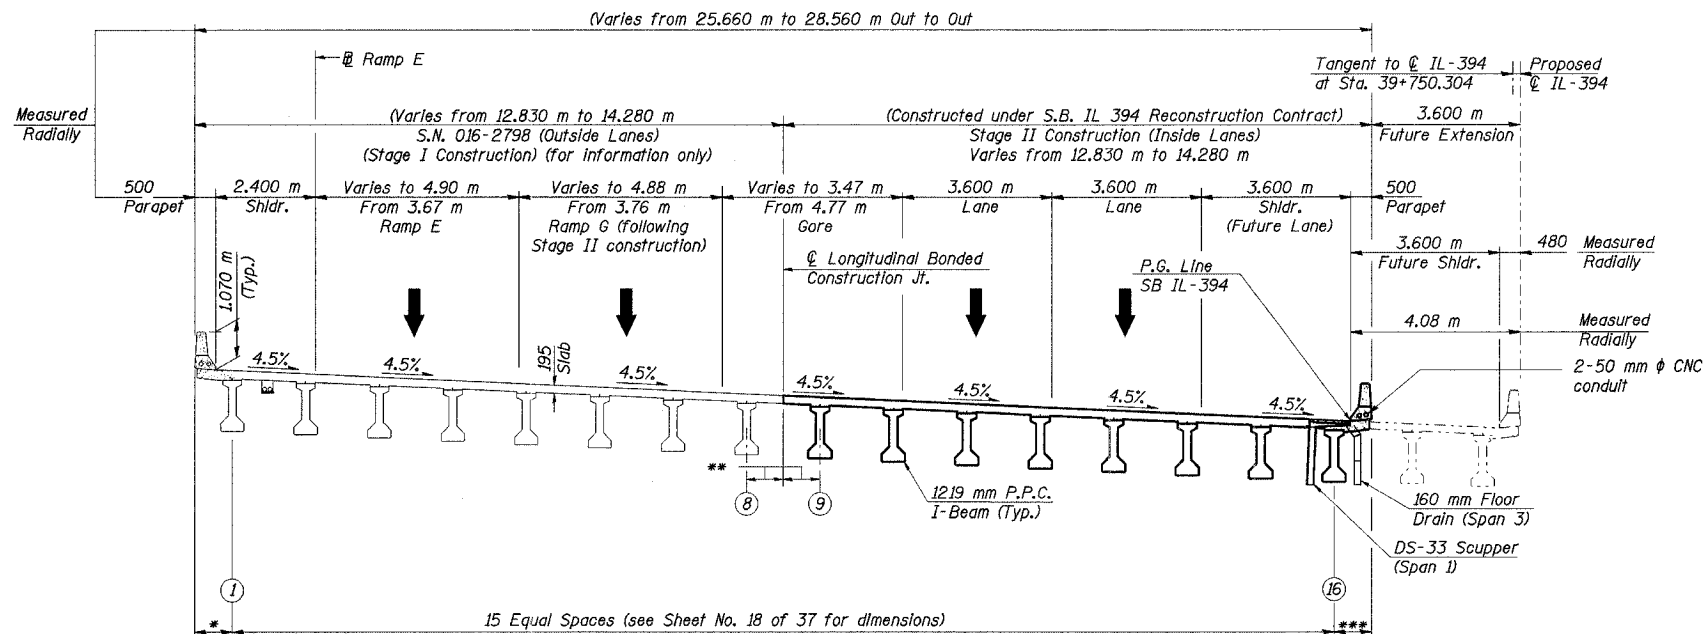

**FINAL PLAN**

\* Varies from 822 mm to 884 mm Span 1  
Varies from 833 mm to 959 mm Span 2  
Varies from 840 mm to 921 mm Span 3

\*\* Varies from 781 mm to 810 mm Span 1  
Varies from 810 mm to 853 mm Span 2  
Varies from 858 mm to 868 mm Span 3

\*\*\* Varies from 784 mm to 842 mm Span 1  
Varies from 754 mm to 853 mm Span 2  
Varies from 806 mm to 865 mm Span 3

**STAGE II CONSTRUCTION**  
(Looking Upstation)

DESIGNED	M.R./ H.T.
CHECKED	H.T.
DRAWN	J.B./ J.S.
CHECKED	H.T./ M.R.

**LEGEND**

Removal

**Notes:**

1. See Sheet 1 of 37 for plan dimensions.
2. Cross slope transitions at north end of bridge. See detail on Sheet, No. 10 of 37
3. See Framing Plan on Sheet No. 18 of 37.

ILLINOIS DEPARTMENT OF TRANSPORTATION  
I-94/IL 394 SOUTH BOUND  
**CONSTRUCTION STAGING**

SB IL. ROUTE 394 OVER CANADIAN NATIONAL RR  
F.A.P. 332 SECTION (0203.1 & 0312-708W) R-3  
COOK COUNTY  
STA. 39+752.246 S.N. 016-2798 (INSIDE LANES)  
DATE: July 18, 2005  
SCALE: NONE

**Soodan**

Soodan & Associates, Inc.  
100 North LaSalle Street, Suite 1800  
Chicago, Illinois 60602