


F.A.I. RTE.	SECTION	COUNTY	TOTAL SHEETS	SHEET NO.
80/94	2626.2-R-2	COOK	1207	505
STA.	TO STA.			
FED. ROAD DIST. NO.	ILLINOIS	FED. AID PROJECT		
CONTRACT NO. 62114				



PRE-FINAL	SURVEYED	BY	DATE
	PLOTTED		
	NOTE BOOK TEMPLATE		
	AREAS CHECKED		
	NO.		

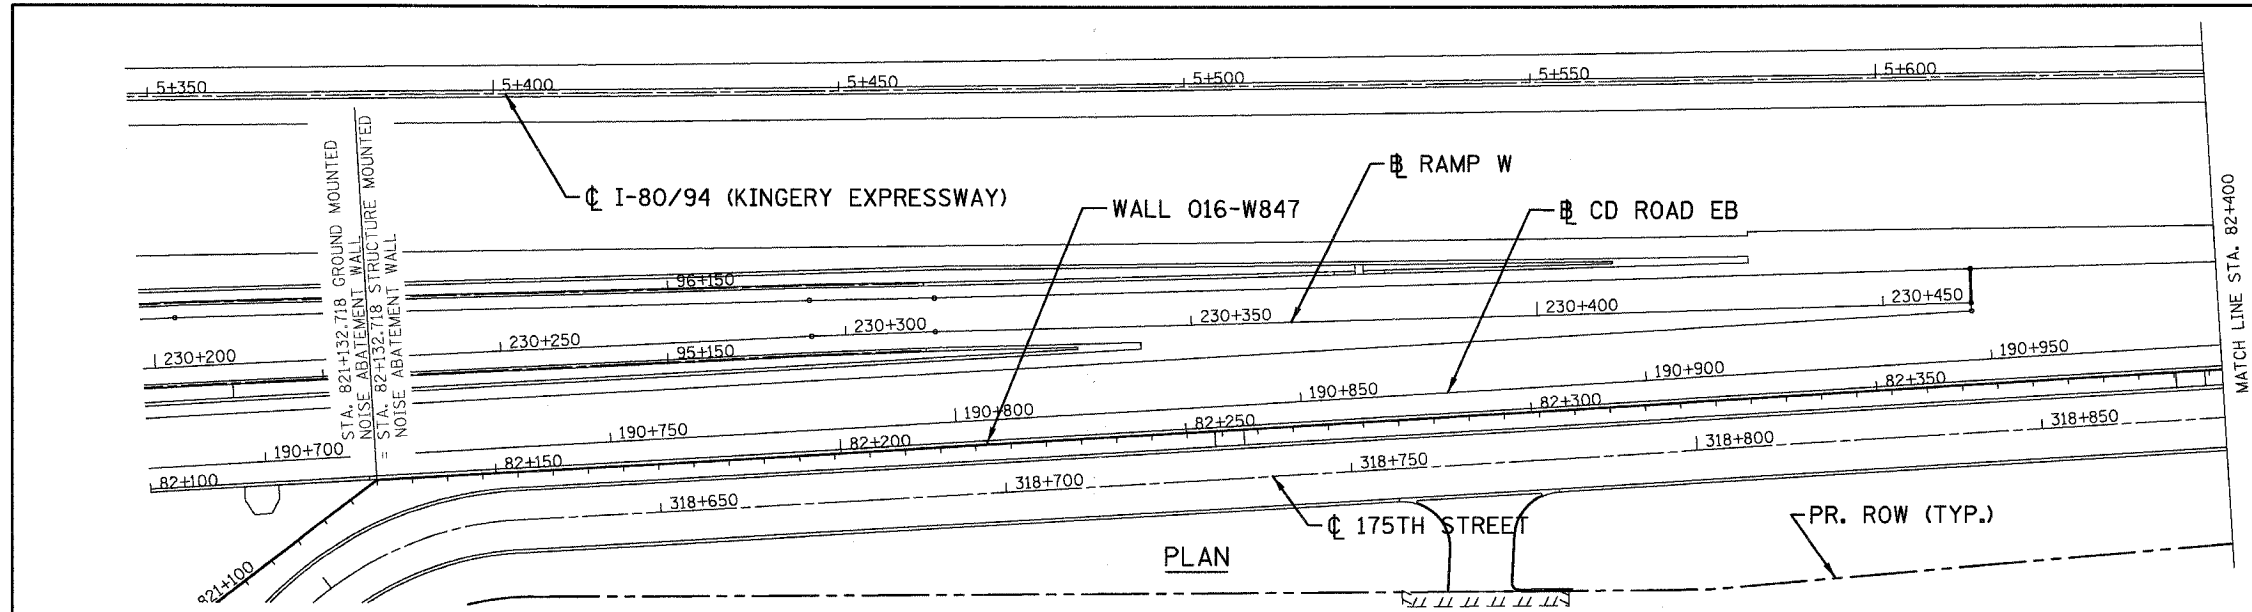


LEGEND:
 NOISE ABATEMENT WALL

NOTE:
 FOR WALL STATIONING,
 REFER TO GENERAL
 PLAN AND ELEVATION OF
 RESPECTIVE STRUCTURE.

ORIGINAL	SURVEYED	BY	DATE
	PLOTTED		
	NOTE BOOK TEMPLATE		
	AREAS CHECKED		
	NO.		

\\PR99002A.DGN, \\MR99002A.DGN, \\MR99002A.DGN, \\PIA7002A.DGN, \\AB99002A.DGN, \\RR00002A.DGN, \\VF180072A.DGN
 7-1-2005, 16:36:22
 T:\DOCUMENT\189750\CVL\100\PIA7002A.DGN
 12 13 14 

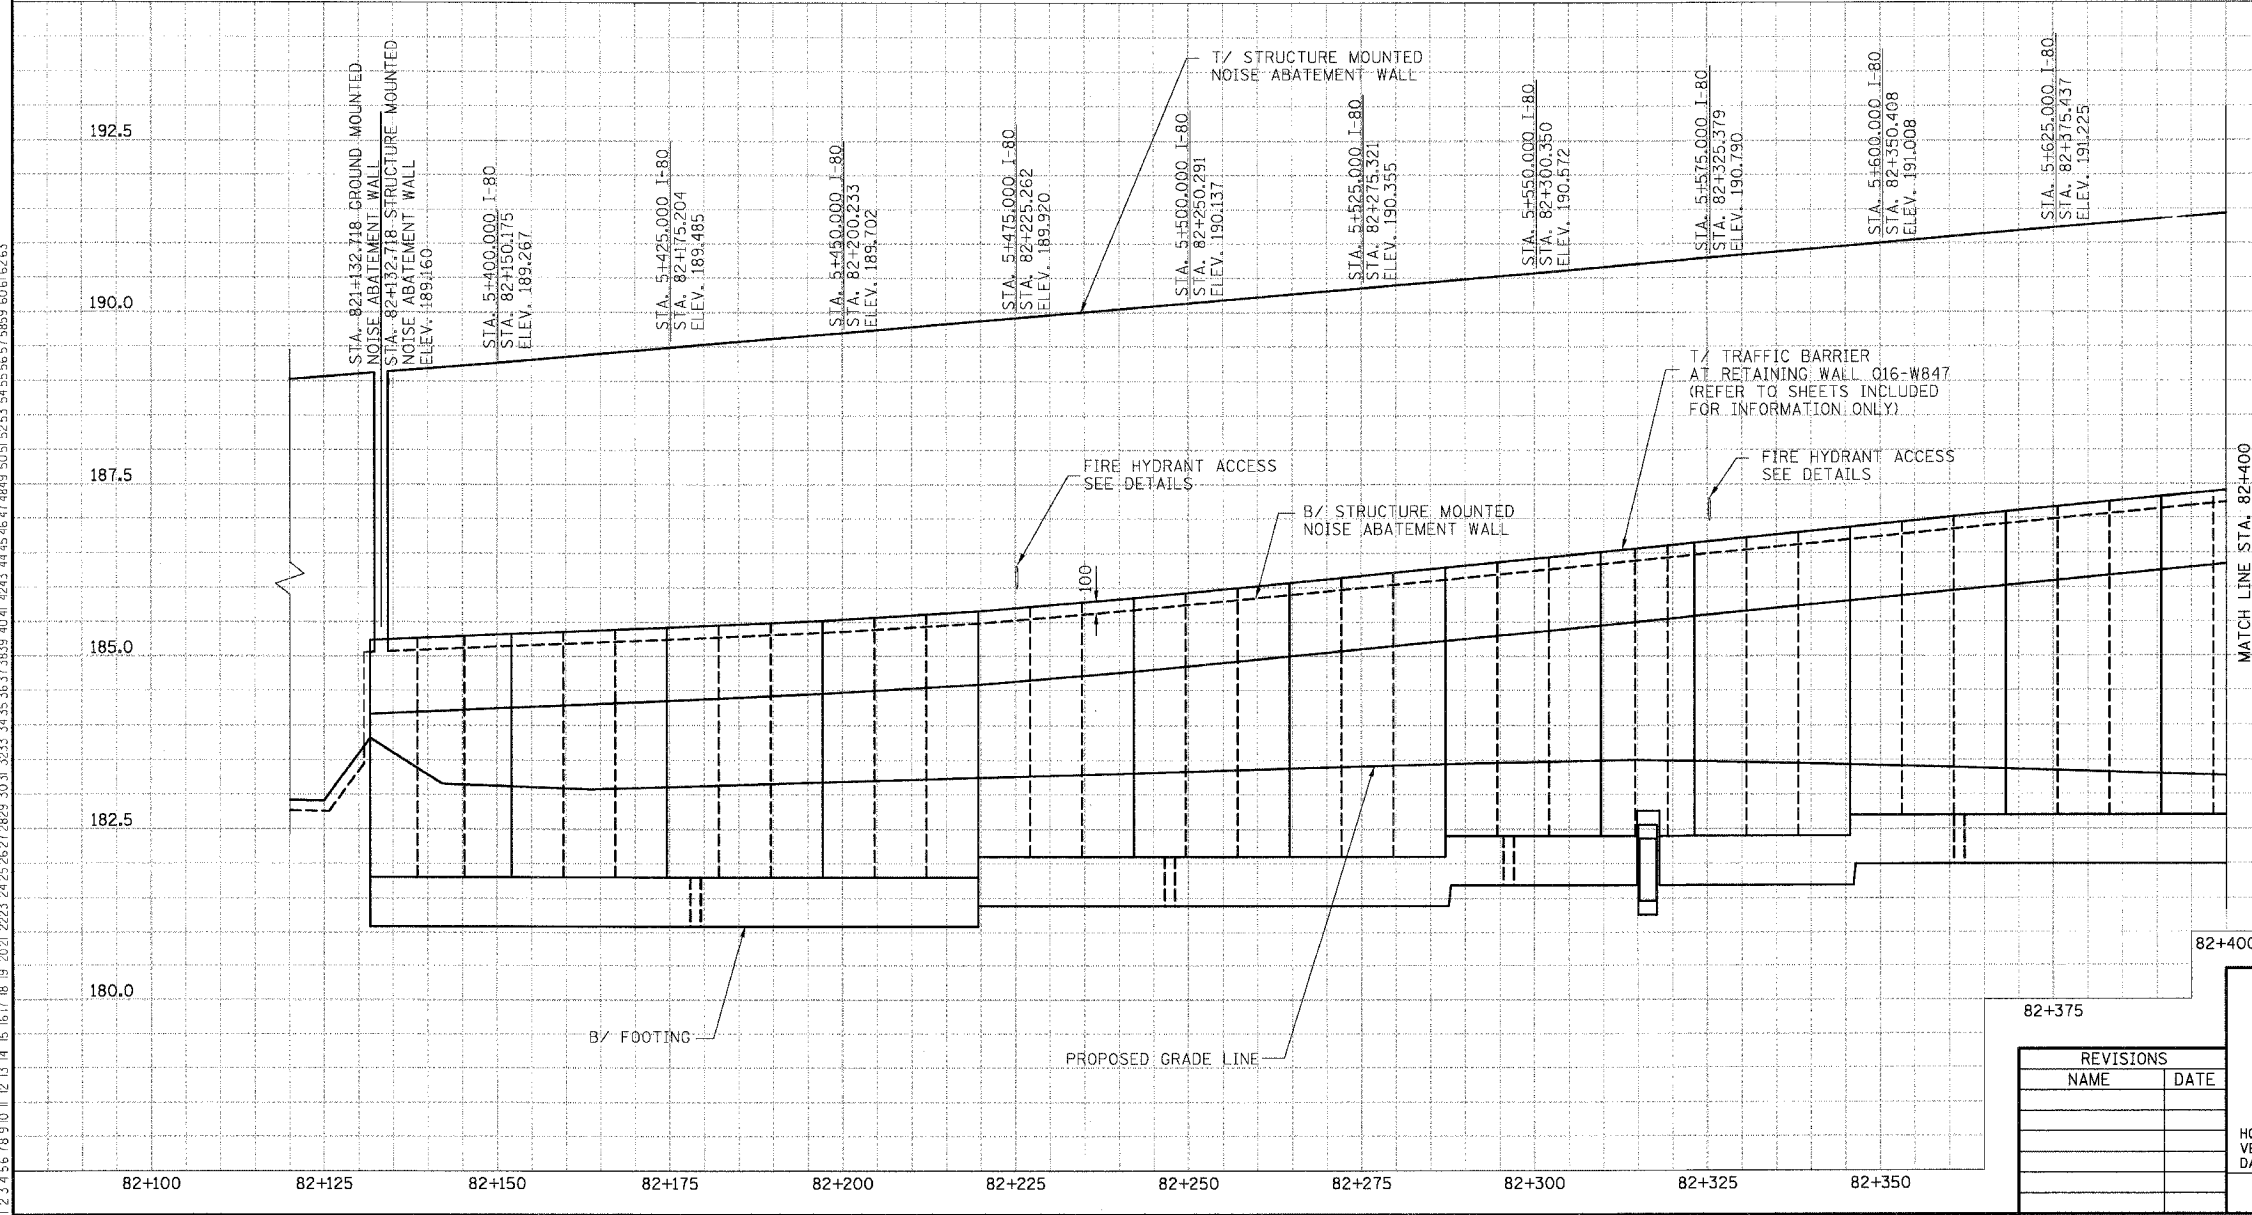

REVISIONS	
NAME	DATE

ILLINOIS DEPARTMENT OF TRANSPORTATION
 F.A.I. ROUTE 80/94 (KINGERY EXPRESSWAY)
 EB & WB INSIDE LANES (MAINLINE) CONSTRUCTION
 COOK COUNTY

**NOISE ABATEMENT WALL
 PLAN AND PROFILE
 STA. 82+132.718 TO STA. 82+400**

HORIZ SCALE: 1"=50'
 VERT SCALE:
 DATE: 7/18/2005

DRAWN BY: MK
 CHECKED BY: MKJ

TENG
 TENG & ASSOCIATES, INC.
 ENGINEERS/ARCHITECTS/PLANNERS
 CHICAGO, ILLINOIS