




ROUTE	SECTION	COUNTY	TOTAL SHEETS	SHEET NUMBER
VARIOUS	2009-079 BP	COOK & LAKE	26	22

Contract 60116

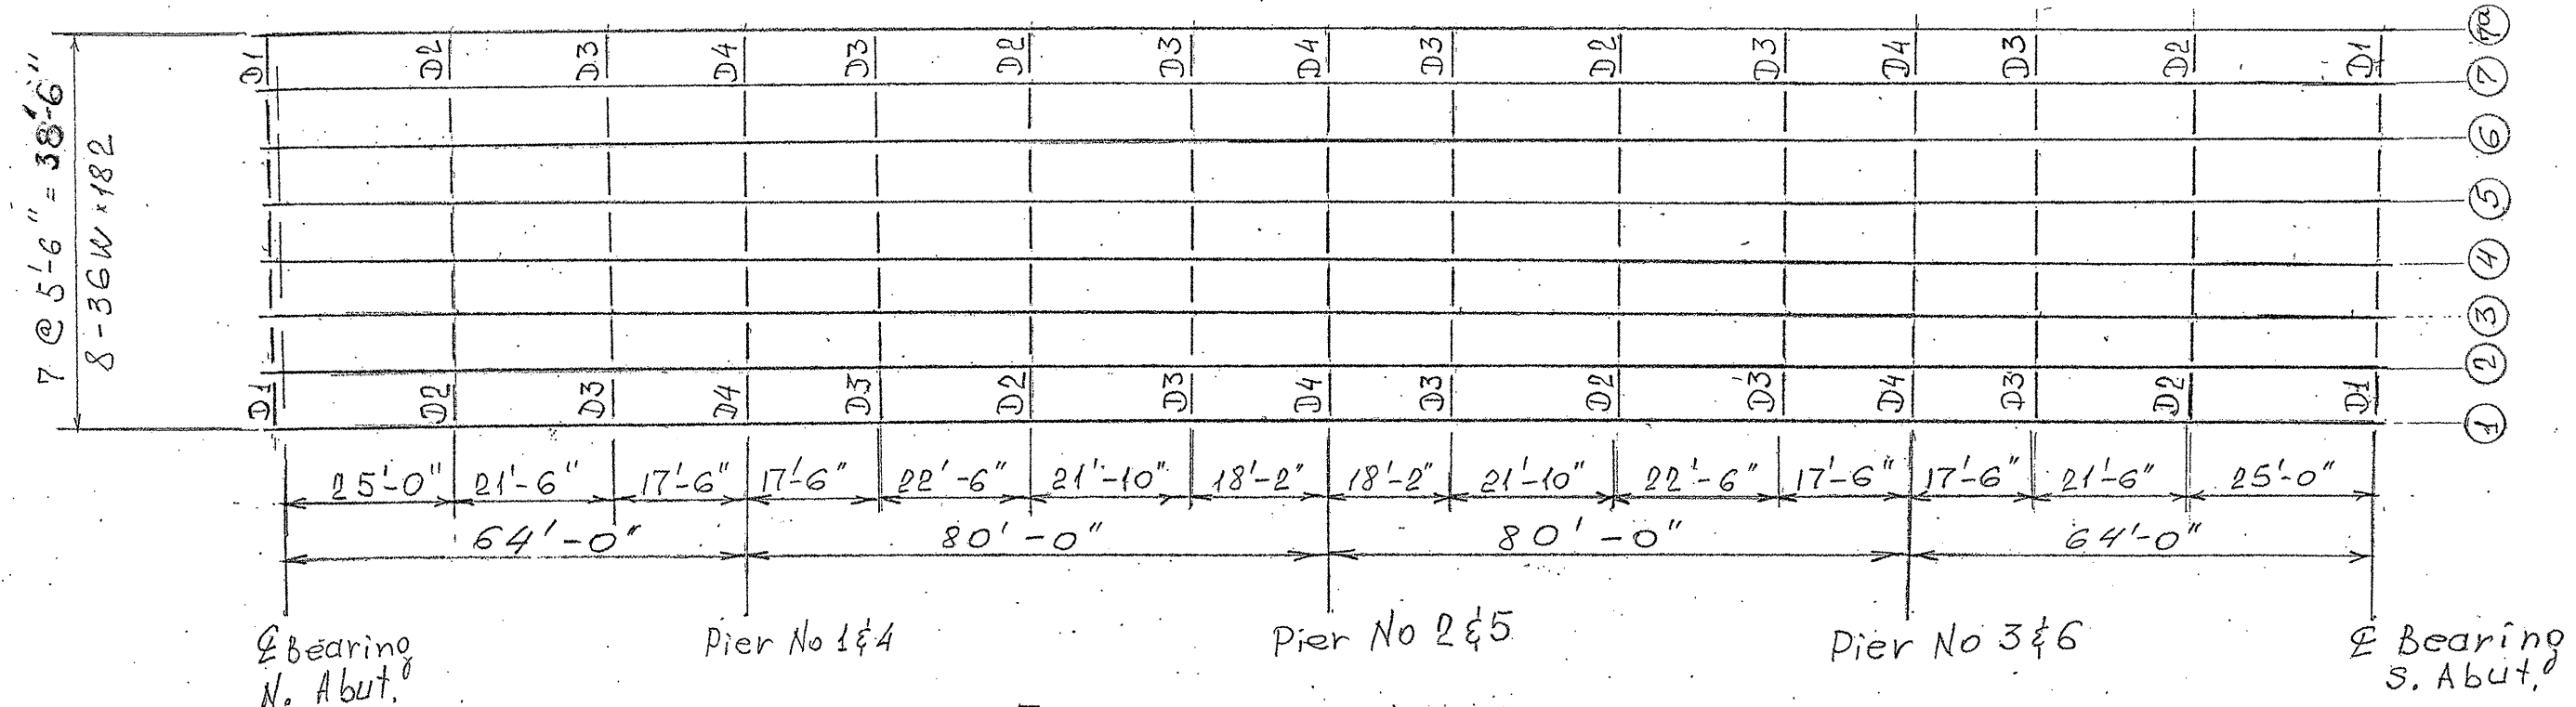

FRAMING PLAN FOR ONE BRIDGE  
(2 REQUIRED)

**FOR INFORMATION ONLY**

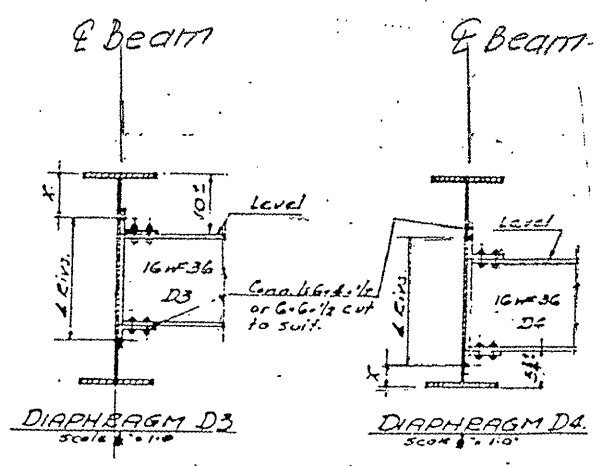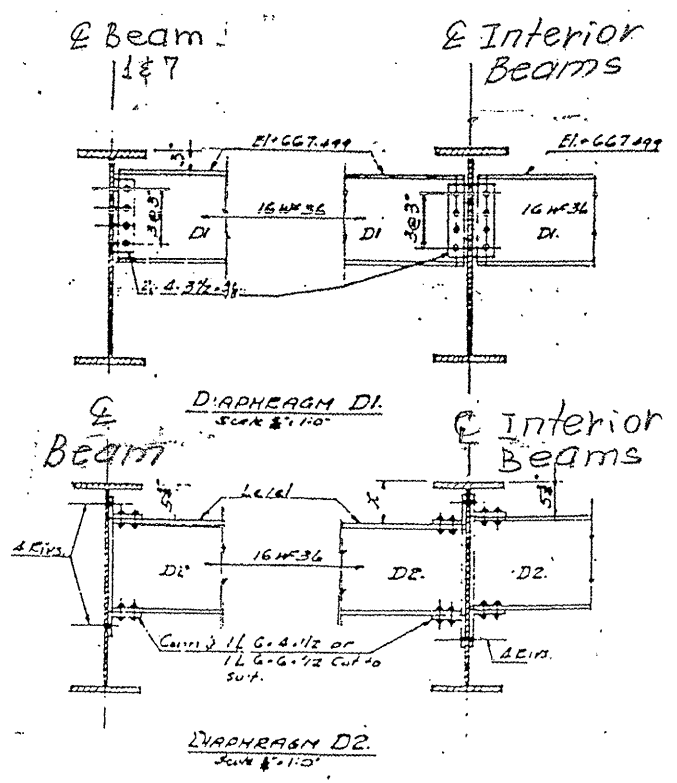

ILLINOIS DEPARTMENT OF TRANSPORTATION  
EXISTING BRIDGE PLAN  
SN 016-1041 AND 016-0456  
(LOC. 3)