



F.A.P. RTE.	SECTION	COUNTY	TOTAL SHEETS	SHEET NO.
3578	15VB-1-R-1	COOK	243	35
STA. #		TO STA. #		
FED. ROAD DIST. NO.		ILLINOIS FED. AID PROJECT		
CONTRACT NO. 62388				

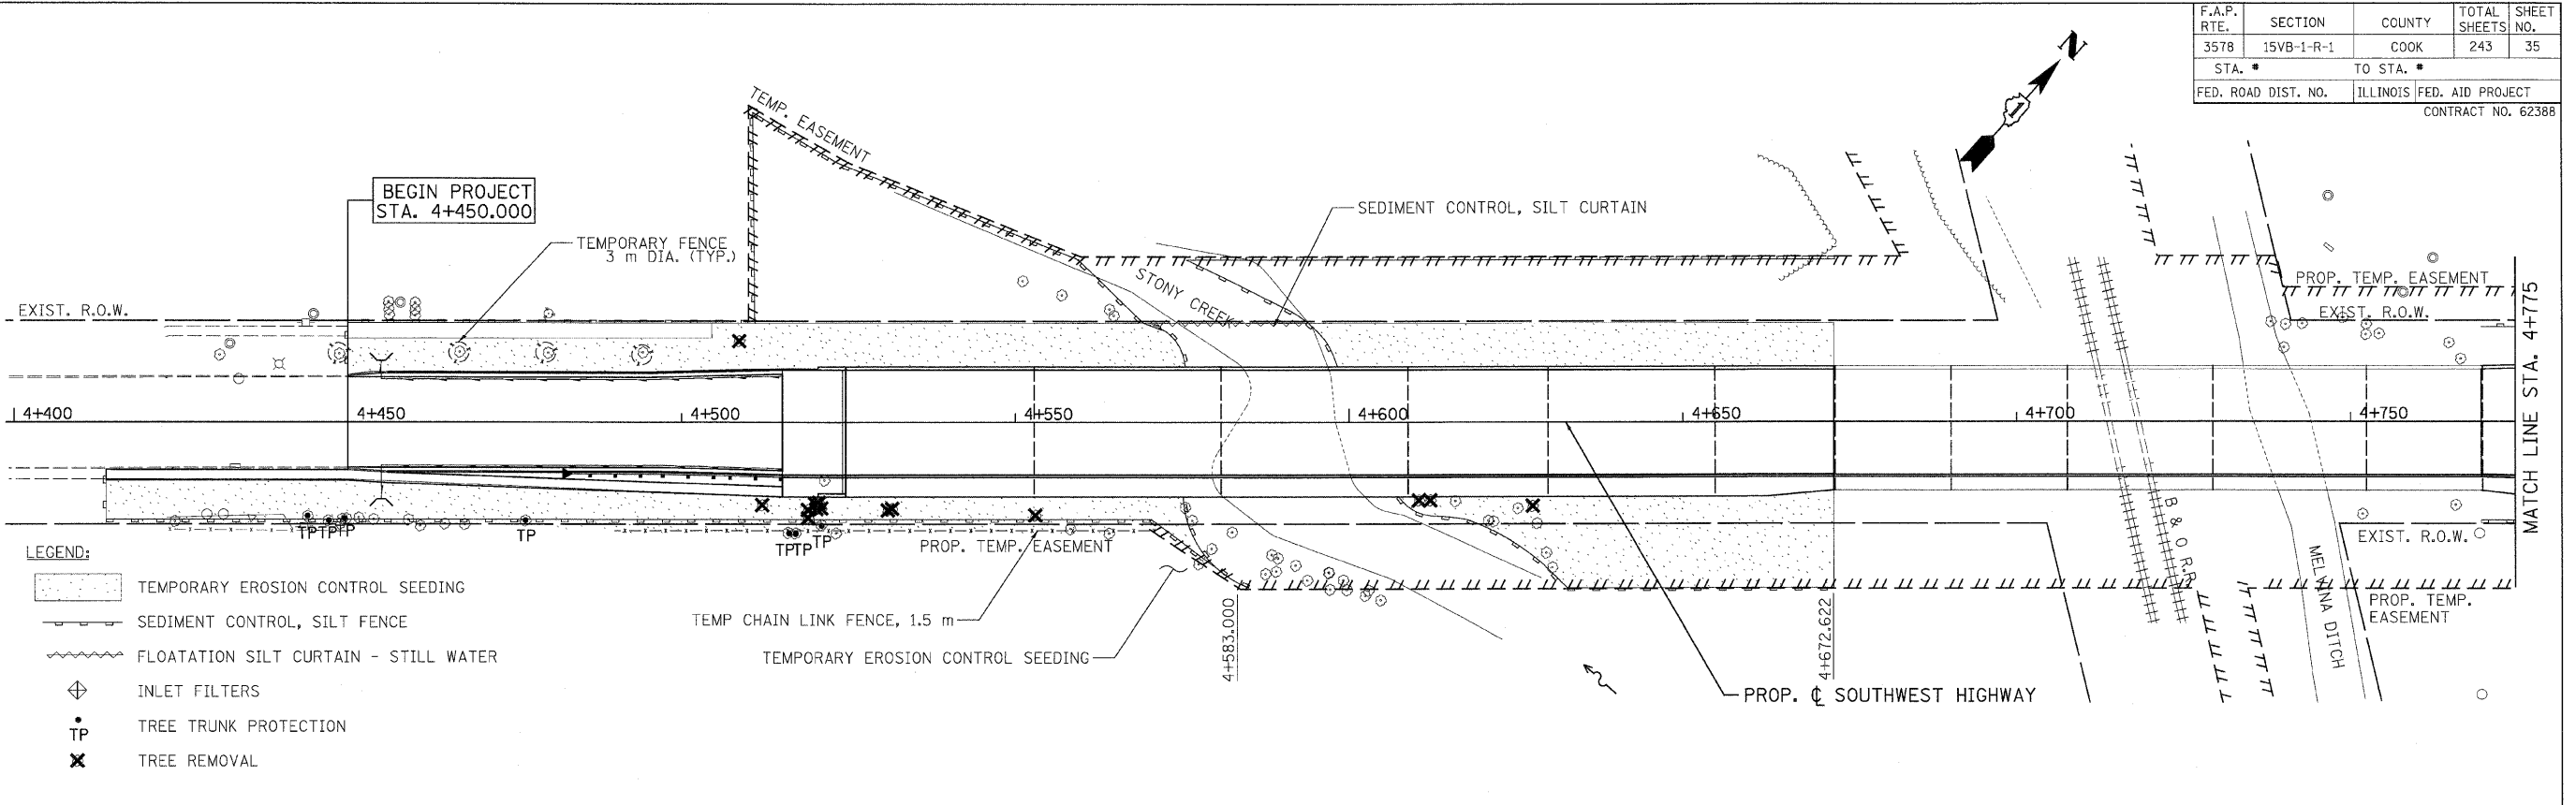

- LEGEND:**
- TEMPORARY EROSION CONTROL SEEDING
 - SEDIMENT CONTROL, SILT FENCE
 - FLOTATION SILT CURTAIN - STILL WATER
 - INLET FILTERS
 - TREE TRUNK PROTECTION
 - TREE REMOVAL

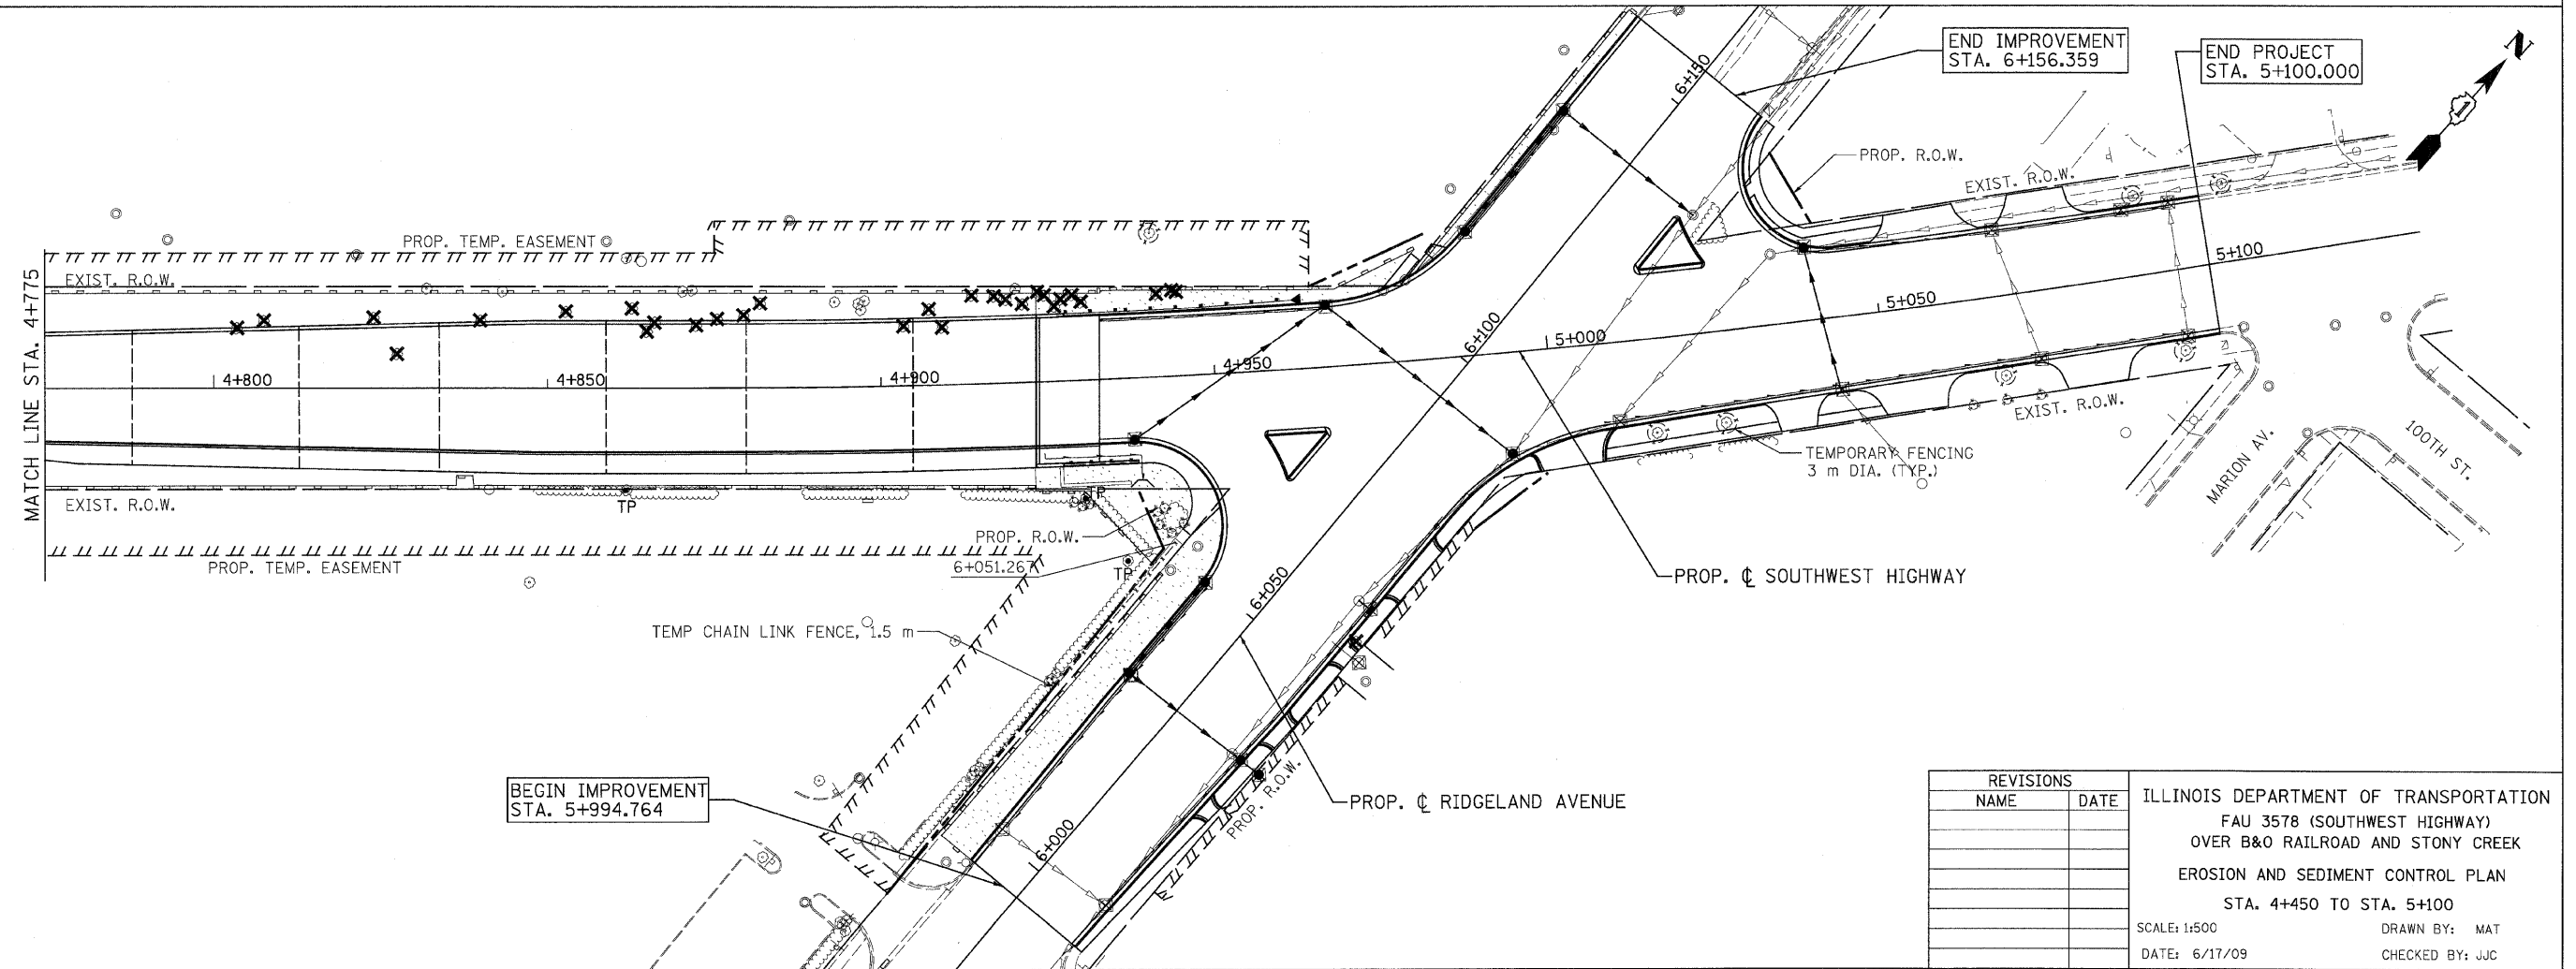

REVISIONS	
NAME	DATE

ILLINOIS DEPARTMENT OF TRANSPORTATION
 FAU 3578 (SOUTHWEST HIGHWAY)
 OVER B&O RAILROAD AND STONY CREEK
 EROSION AND SEDIMENT CONTROL PLAN
 STA. 4+450 TO STA. 5+100
 SCALE: 1:500
 DATE: 6/17/09
 DRAWN BY: MAT
 CHECKED BY: JJC

tkoeppen(Rdwy_Lisle) 6/26/2009 1:35:34 AM PDF(Grey_Large).plt Q:\IDOT\9556-A0\Drawings\RDWY\shfts\Ero\S_Ero_01.dgn

