
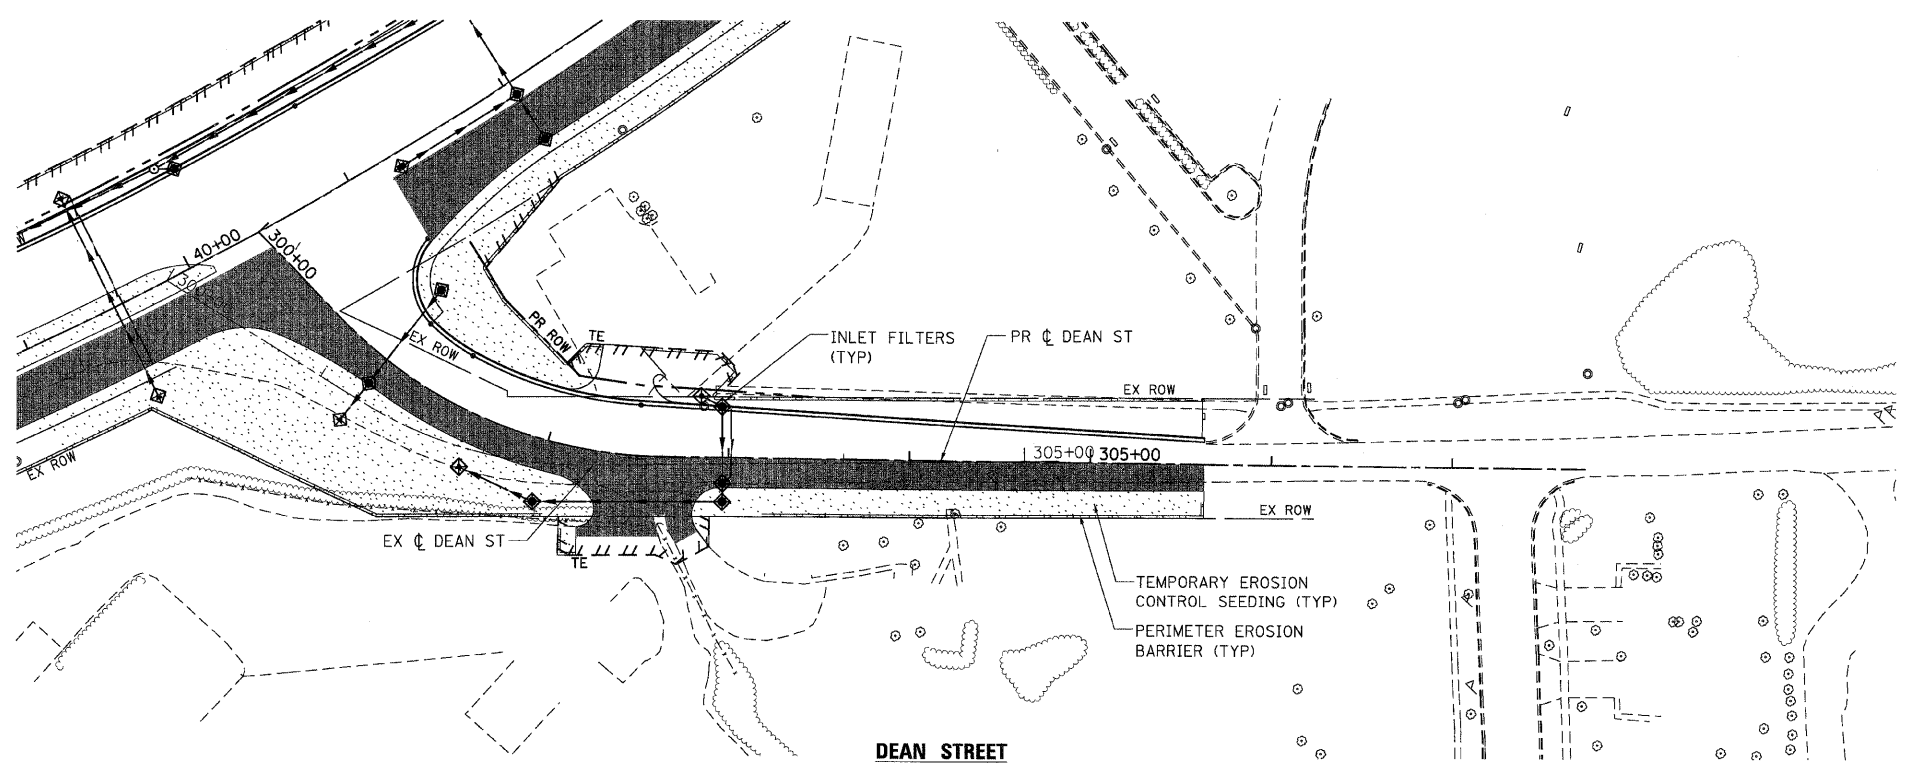


F.A.P. RTE.	SECTION	COUNTY	TOTAL SHEETS	SHEET NO.
326		McHENRY	502	126
STA. 9+35.22		TO STA.142+08.53		
FED. ROAD DIST. NO.		ILLINOIS FED. AID PROJECT		
• (105X & 106) WRS-2				

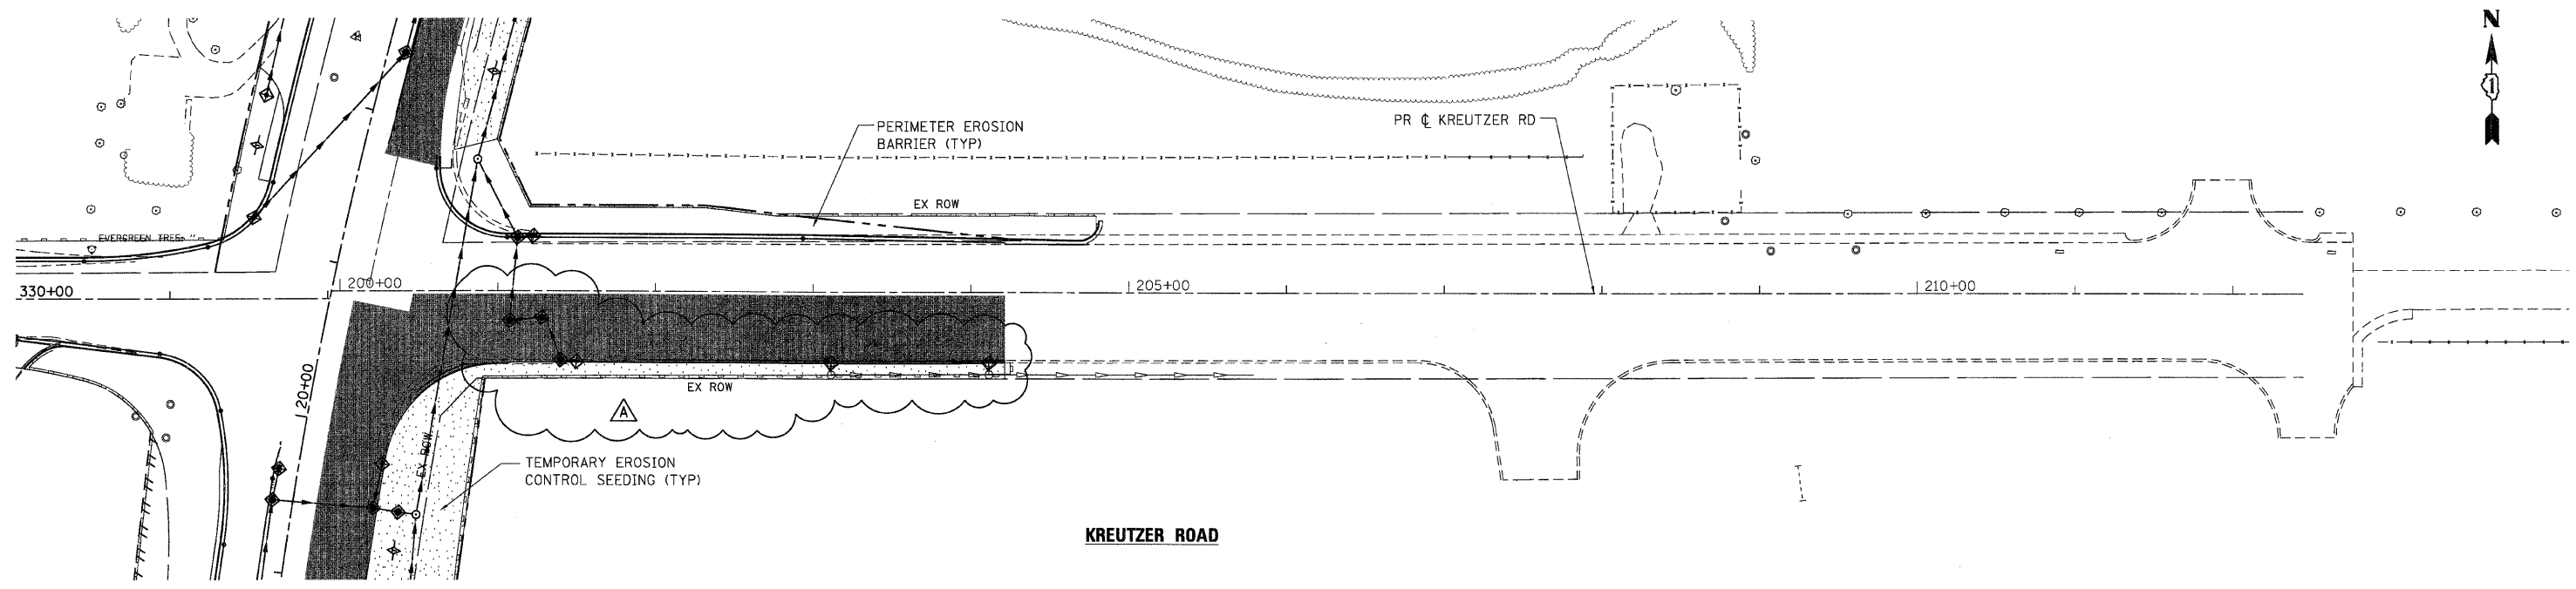

PLOT DATE = Thursday, December 17, 2009
 FILE NAME = S:\11-0000\01-114126_ero.s12b.dwg
 PLOT SCALE = 50%
 USER NAME = 36%

REVISIONS	
NAME	DATE
ADDENDUM A	12/21/09

Stanley Consultants INC.
 650 West Higgins Road, Suite 730, Chicago, Illinois 60631-2801
 www.stanley-c.com
 Illinois Firm Registration No. 04-00633
 (773) 635-3624

ILLINOIS DEPARTMENT OF TRANSPORTATION
KREUTZER ROAD & DEAN STREET
EROSION CONTROL PLAN - STAGE 2B
SHEET 1 OF 4

SCALE: VERT. 1"=50'
 HORIZ.
 DATE: 8/5/2009

DRAWN BY: E.D.
 CHECKED BY: A.A.C.