
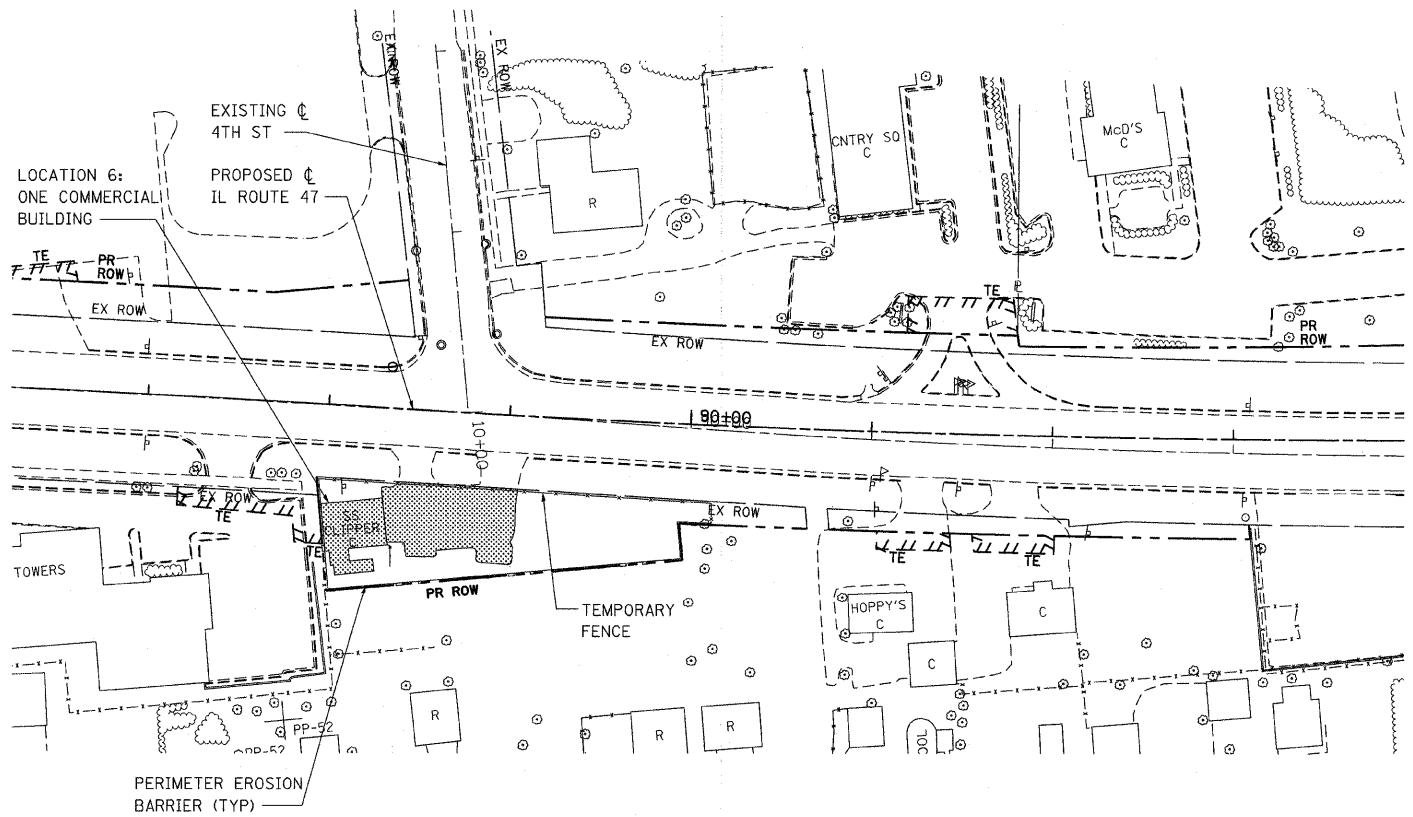


F.A.P. RTE.	SECTION	COUNTY	TOTAL SHEETS	SHEET NO.
326	*	McHENRY	502	109A
STA. 9+35.22		TO STA.142+08.53		
FED. ROAD DIST. NO.		ILLINOIS FED. AID PROJECT		
* (105X & 106) WRS-2				

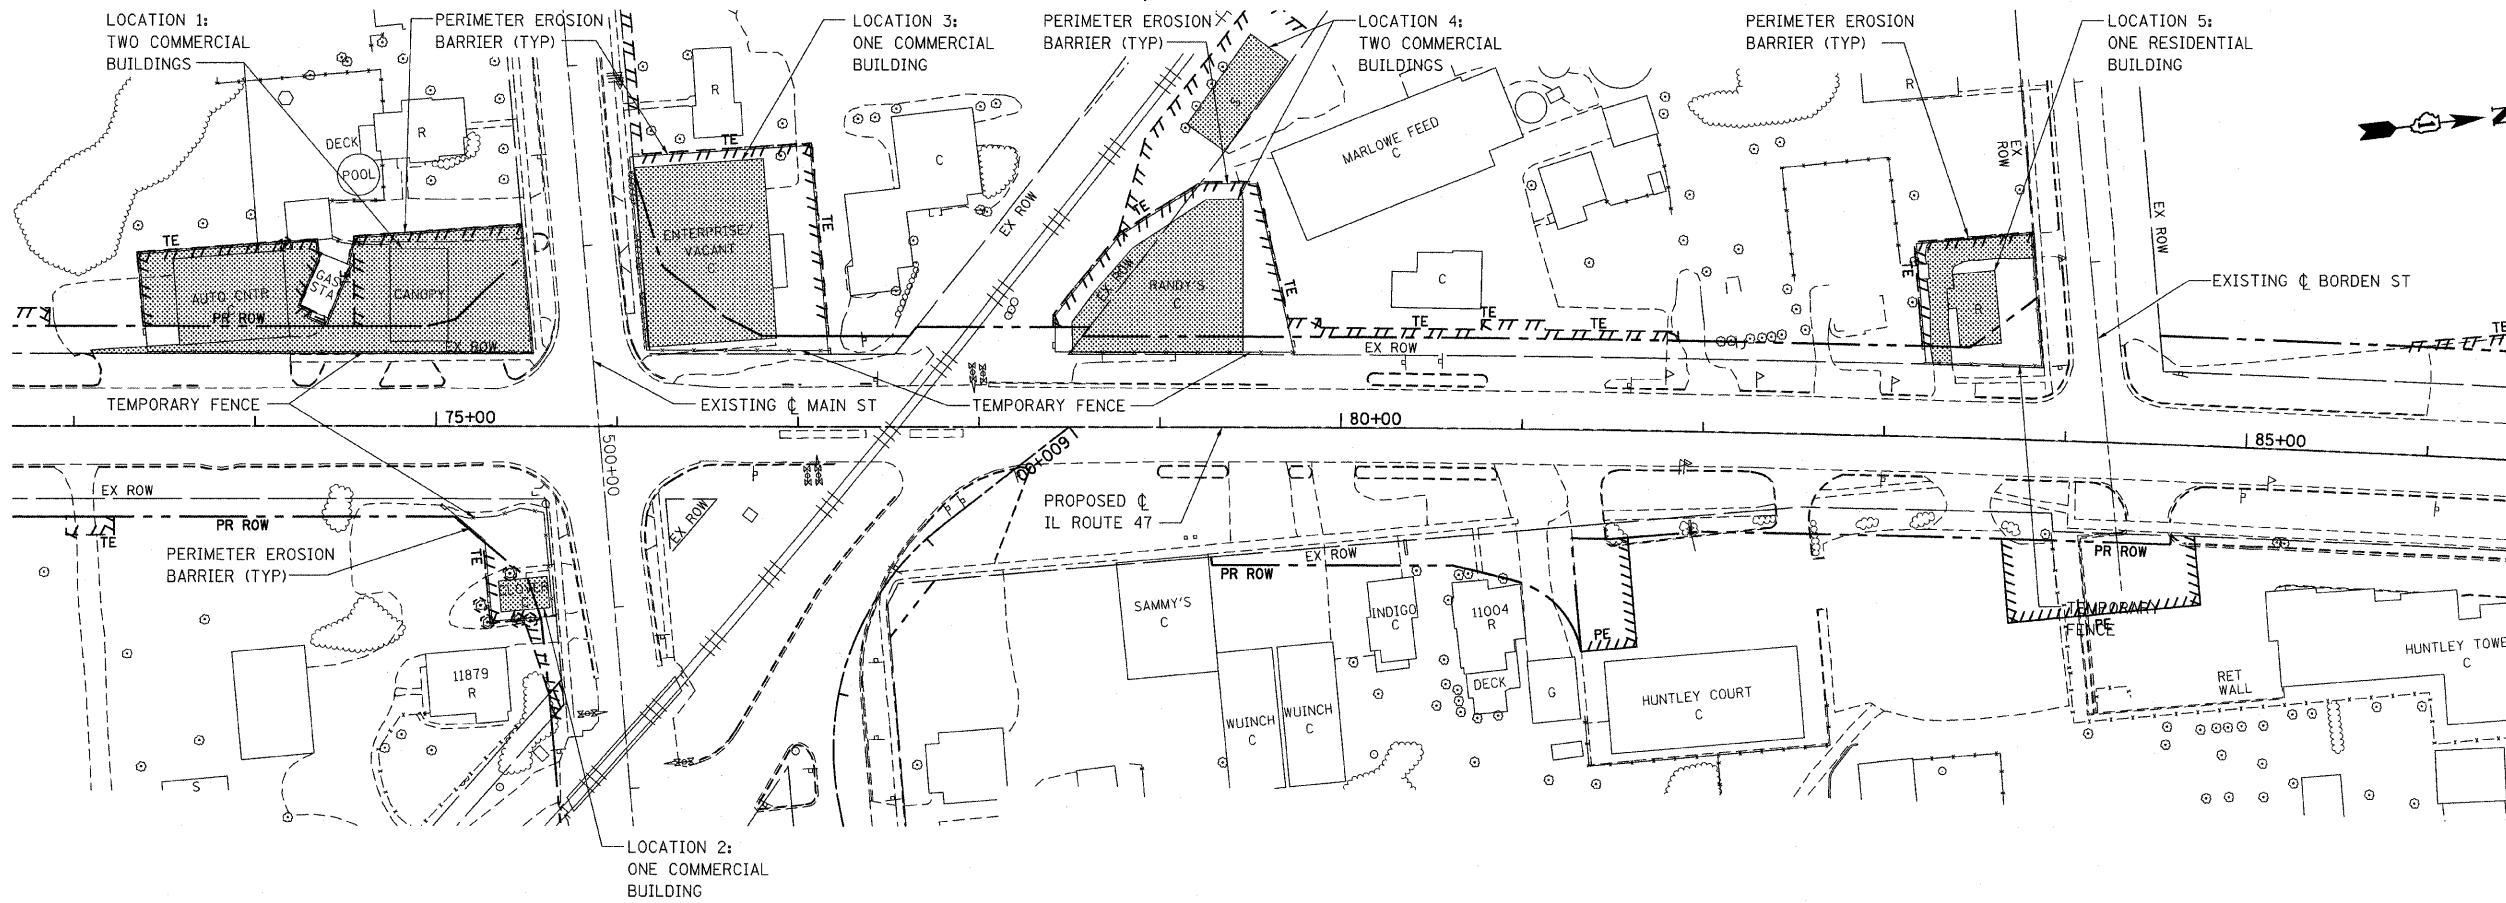

LEGEND:

- TREE TRUNK PROTECTION
- TEMPORARY EROSION CONTROL SEEDING

REVISIONS	
NAME	DATE

ILLINOIS DEPARTMENT OF TRANSPORTATION
ILLINOIS ROUTE 47
EROSION CONTROL PLAN FOR
BUILDING DEMOLITION

SCALE: VERT. 1"=50'
 HORIZ. 1"=50'
 DATE: 10/27/2009
 DRAWN BY: E.D.
 CHECKED BY: A.A.C.

Stanley Consultants INC.
 850 West Higgins Road, Suite 730, Chicago, Illinois 60631-2801
 www.stanleygroup.com
 Illinois State Registration No. 04-00533
 (773) 692-9574

PLOT DATE = Tuesday, October 27, 2009
 FILE NAME = S:\11-CADD\11-shr\109a-demo_Lands.dgn
 USER = JES
 USER NAME = 3698